



Notes

Drawings and documents issued from this drawing set
intending that they are used for construction purposes should be
carefully checked on site before commencement of work.
The drawing is the copyright of PSE Associates.

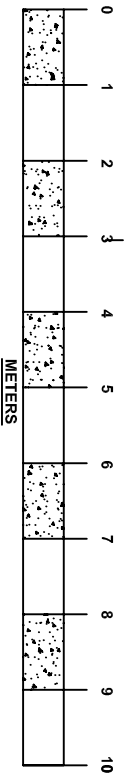

Proposed Elevation

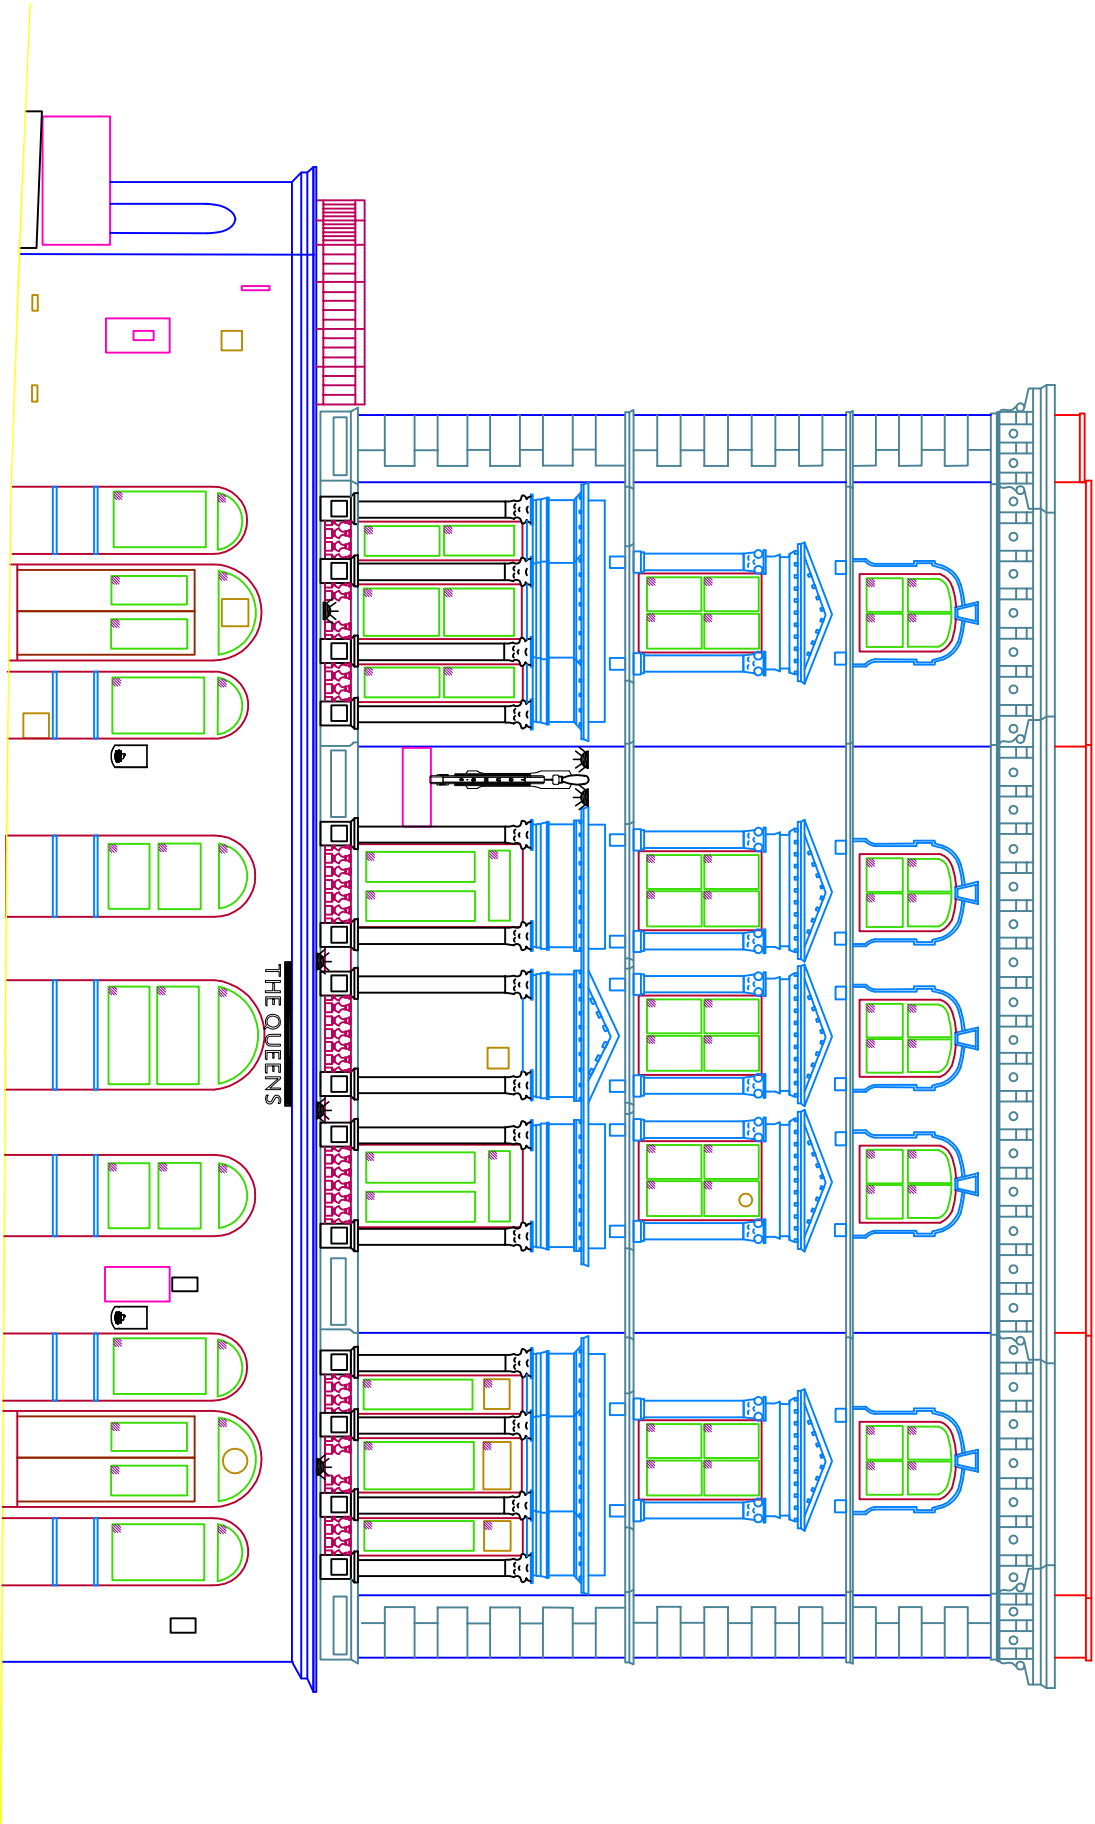

83 Queens Road, Brighton, BN1 3XE
Telephone: +44 (0)1273 383 383
Facsimile: +44 (0)1273 383 384
Email: info@pse-associates.co.uk
Website: www.pse-associates.co.uk

Architect/Client:
Youngs & Co Brewery PLC

Project:
The Queens, 49 Regents Park
Road, London, NW1 8XD

Title:
Proposed Elevation

Scale Date Drawn Checked Approval

11/06/03 10/06/03/14

Drawn	Checked	Drawn	Checked
7206/03	REV-A		