




A ELEVATION
EXISTING REAR 1:100

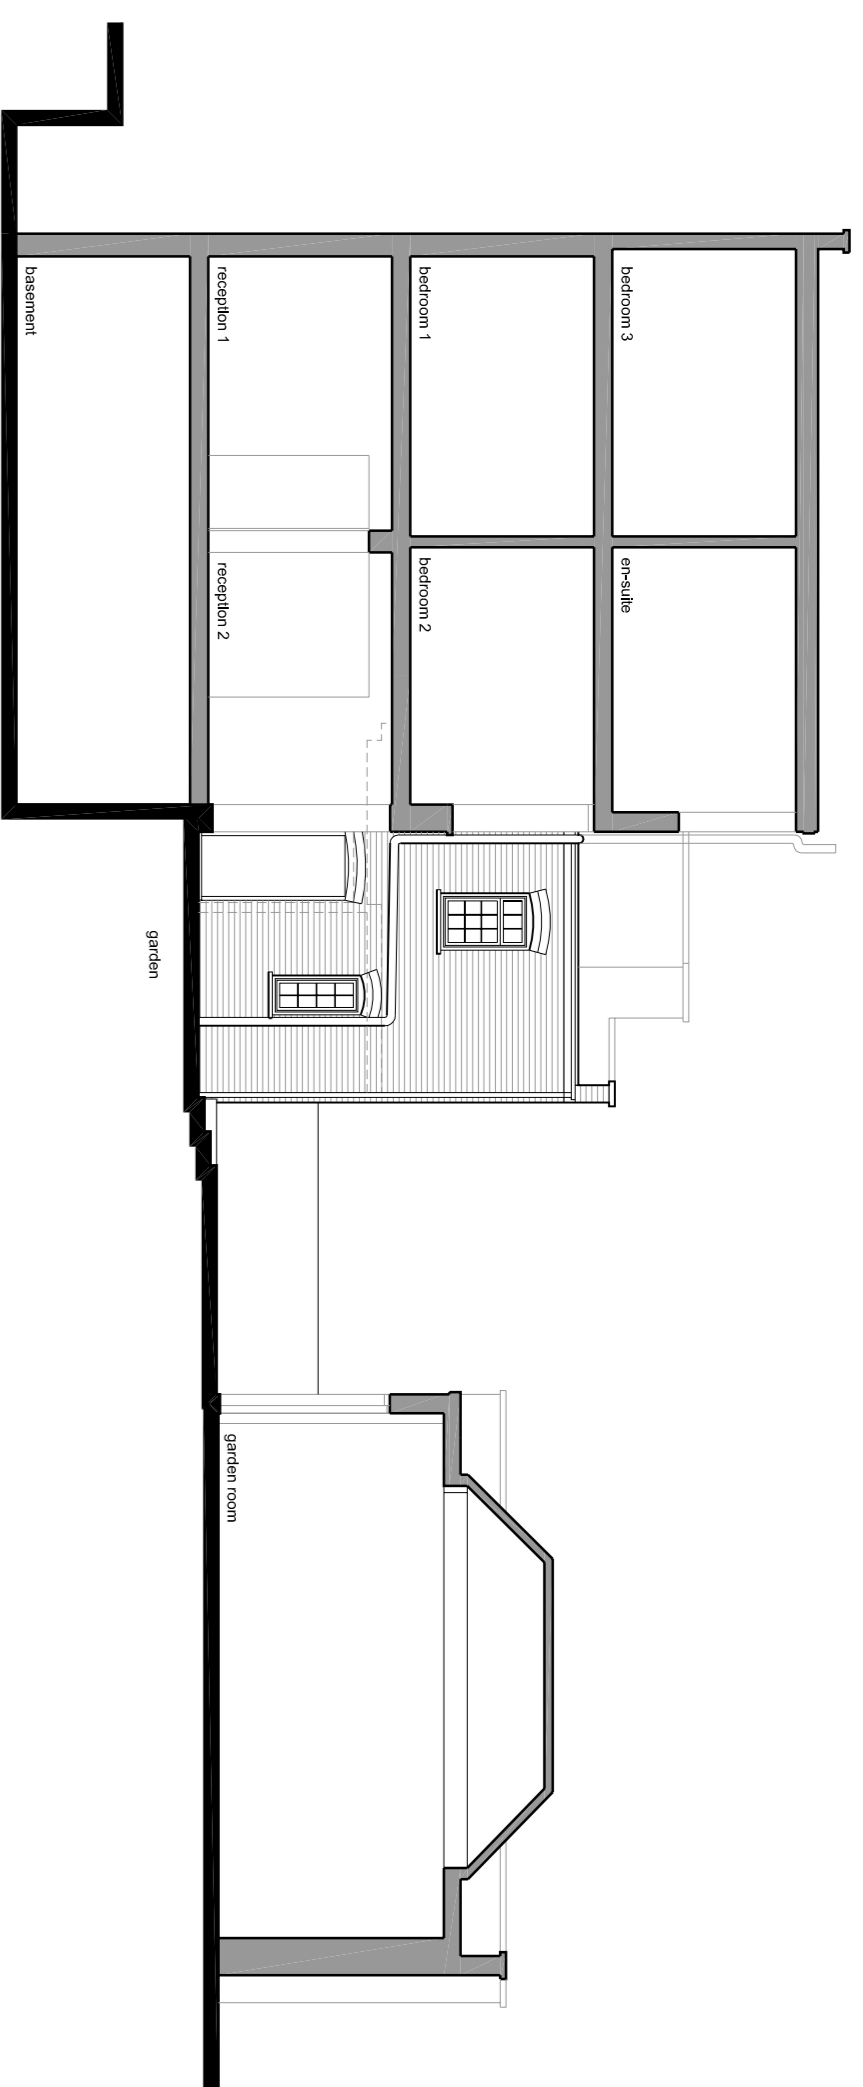


B SECTION
EXISTING AA 1:100

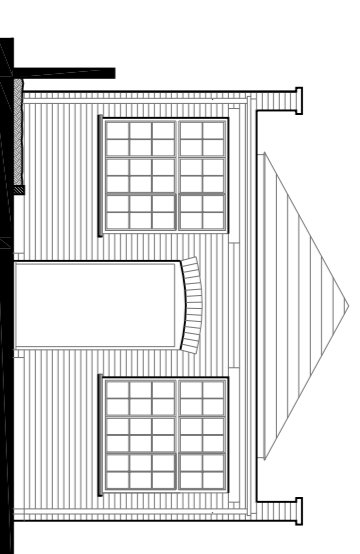

C ELEVATION
GARDEN ROOM 1:100

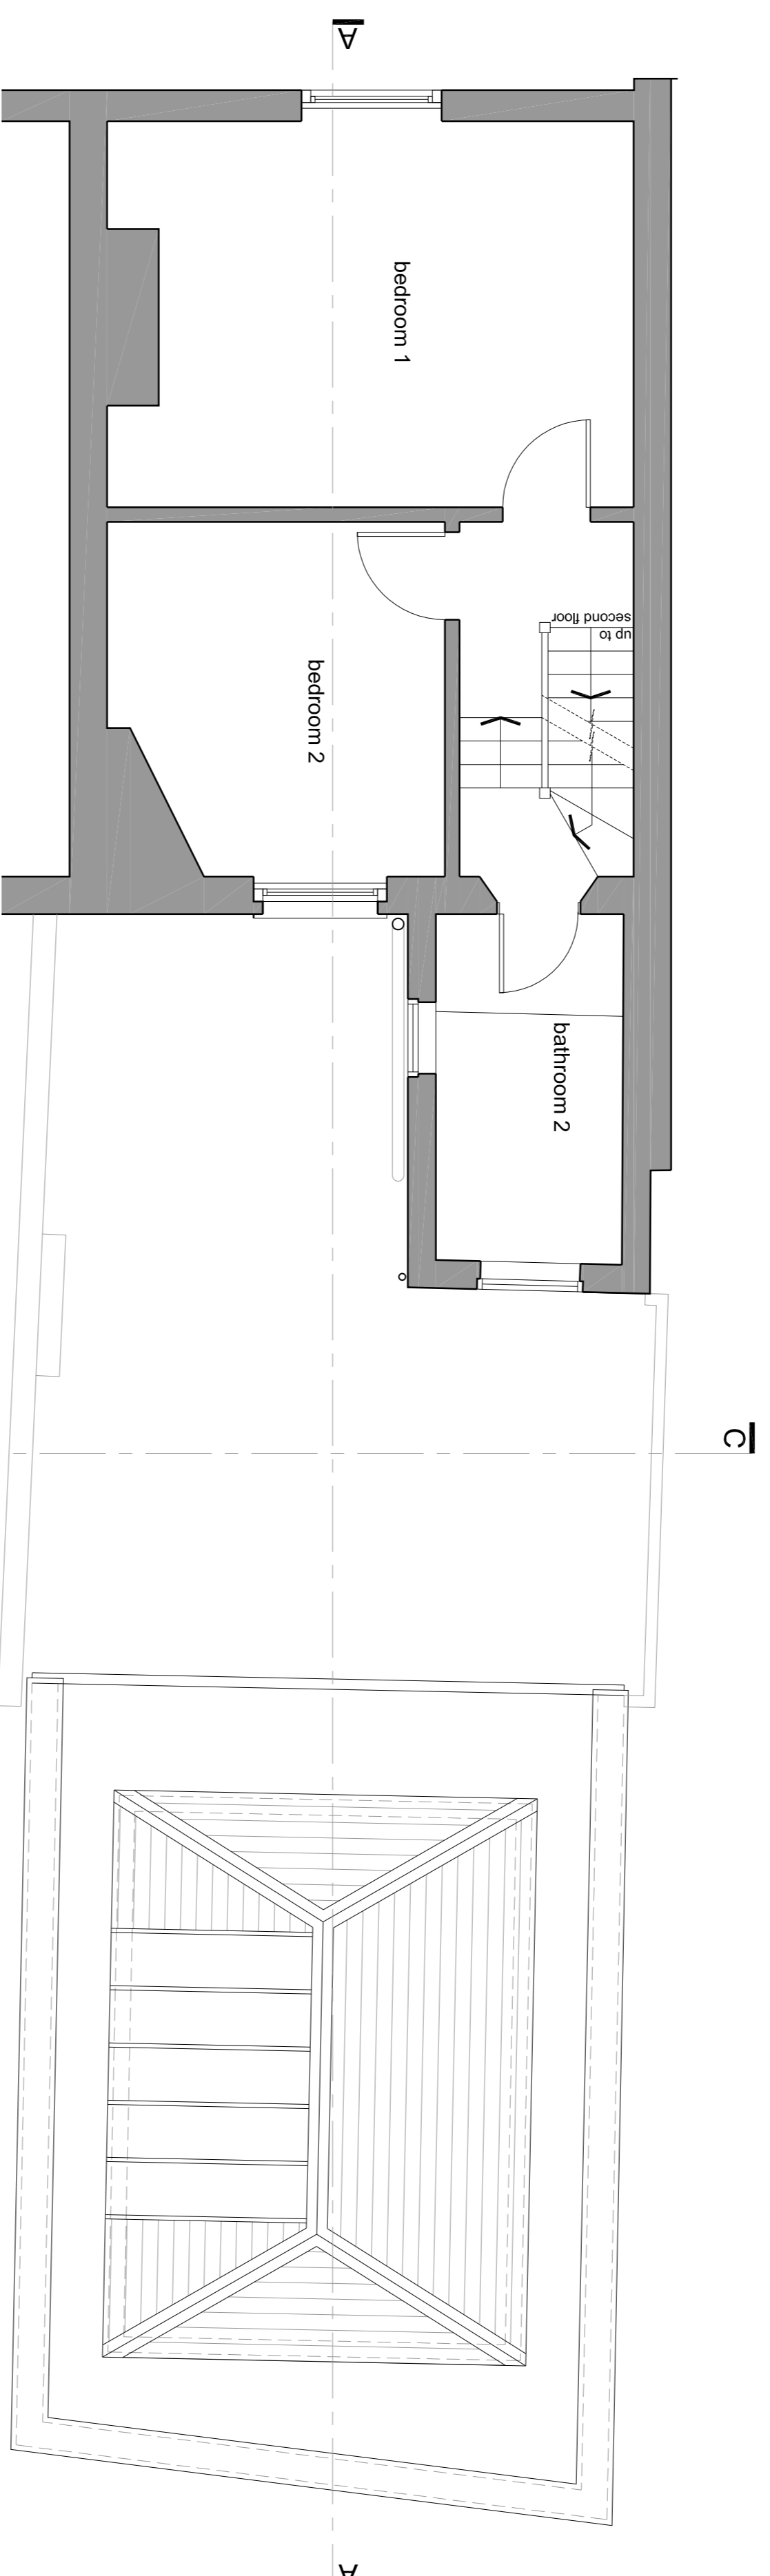

2 PLAN
EXISTING FIRST FLOOR 1:50

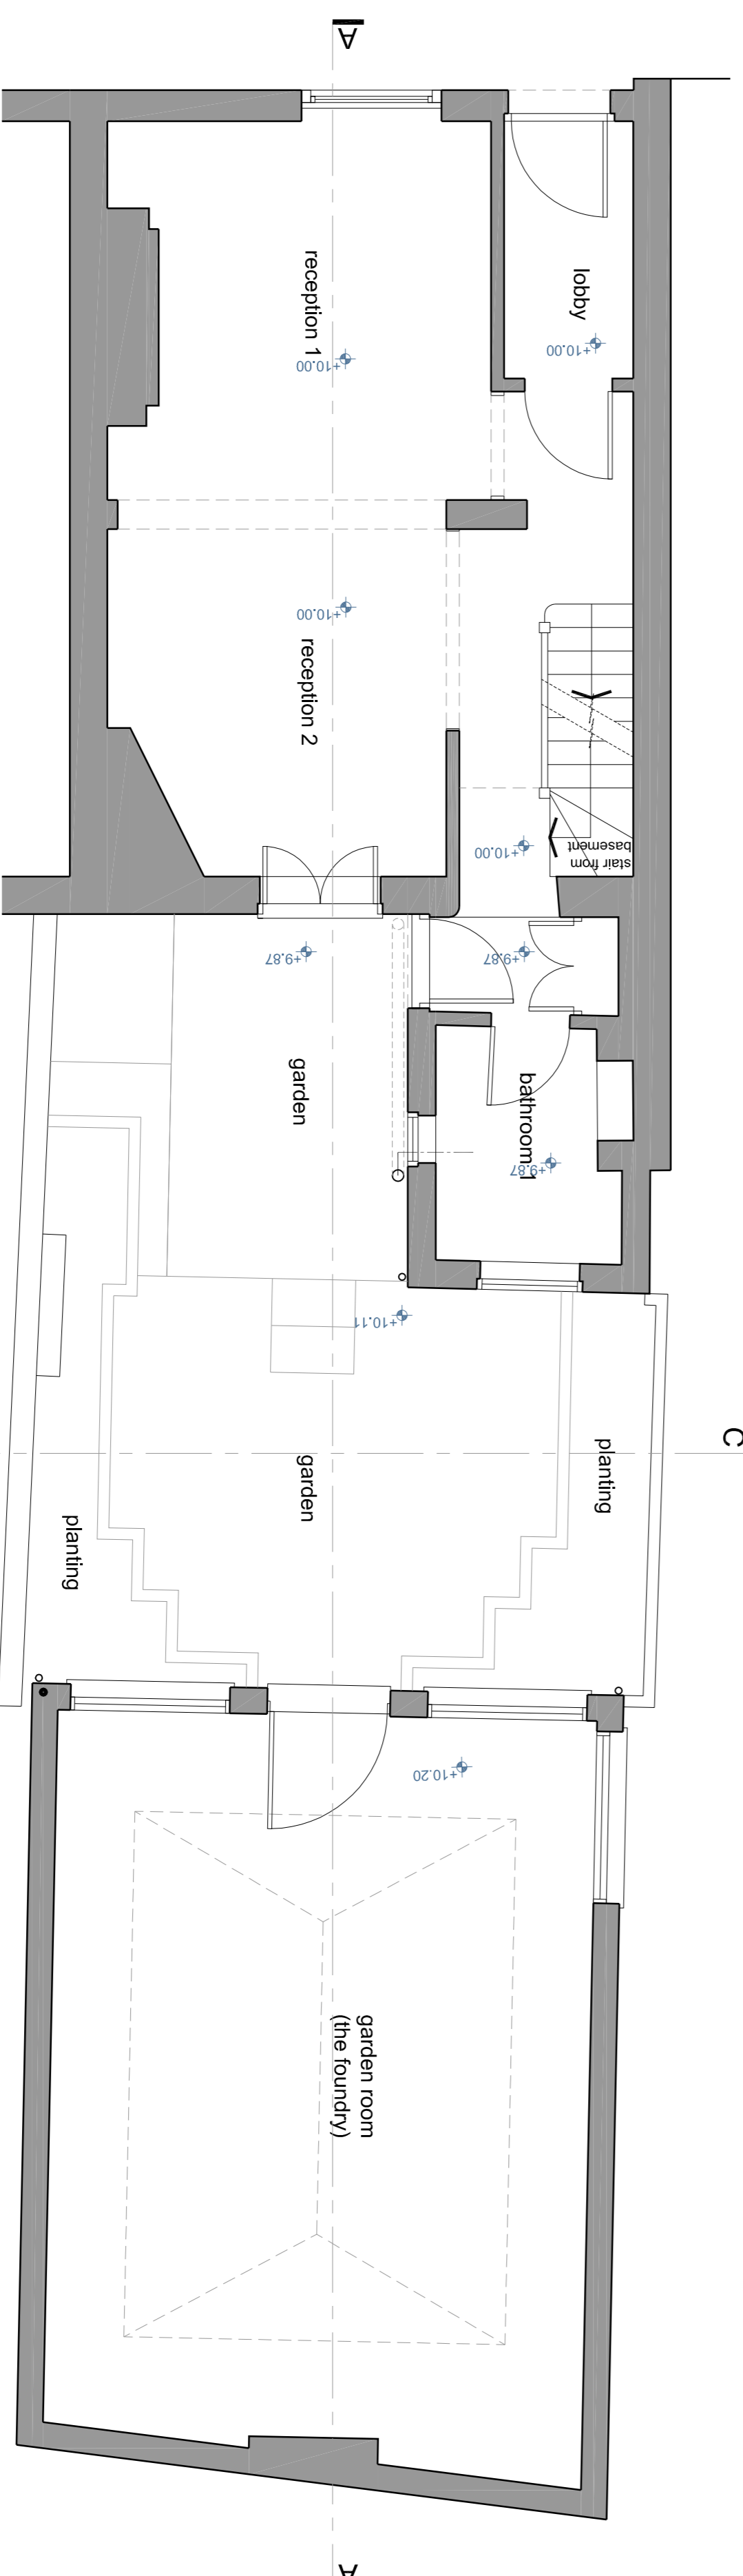

1 PLAN
EXISTING GROUND FLOOR 1:50



3 PLAN
SITE LOCATION 1:1250

Rev	Description	Date	Notes
			DO NOT SCALE OFF THIS DRAWING ALL DIMENSIONS TO BE CHECKED ON SITE FOR ANY WORK COMMENCED

<p>OPEN london 10 Finsbury Square London EC2A 1YH T: +44 (0)20 3495 2905 E: info@openlondon.co.uk W: www.openlondon.co.uk</p>	<p>Job Title: Garden Room Link Drawing Title: Existing Plans, Section & Elevations Project Address: 16 New End Square Hampstead</p>	<p>Purpose of Issue: Survey Scale: 1:500@A1 Date: 01.02.03 Drawing Number: 002</p>
--	--	--