



SCALE 1:100

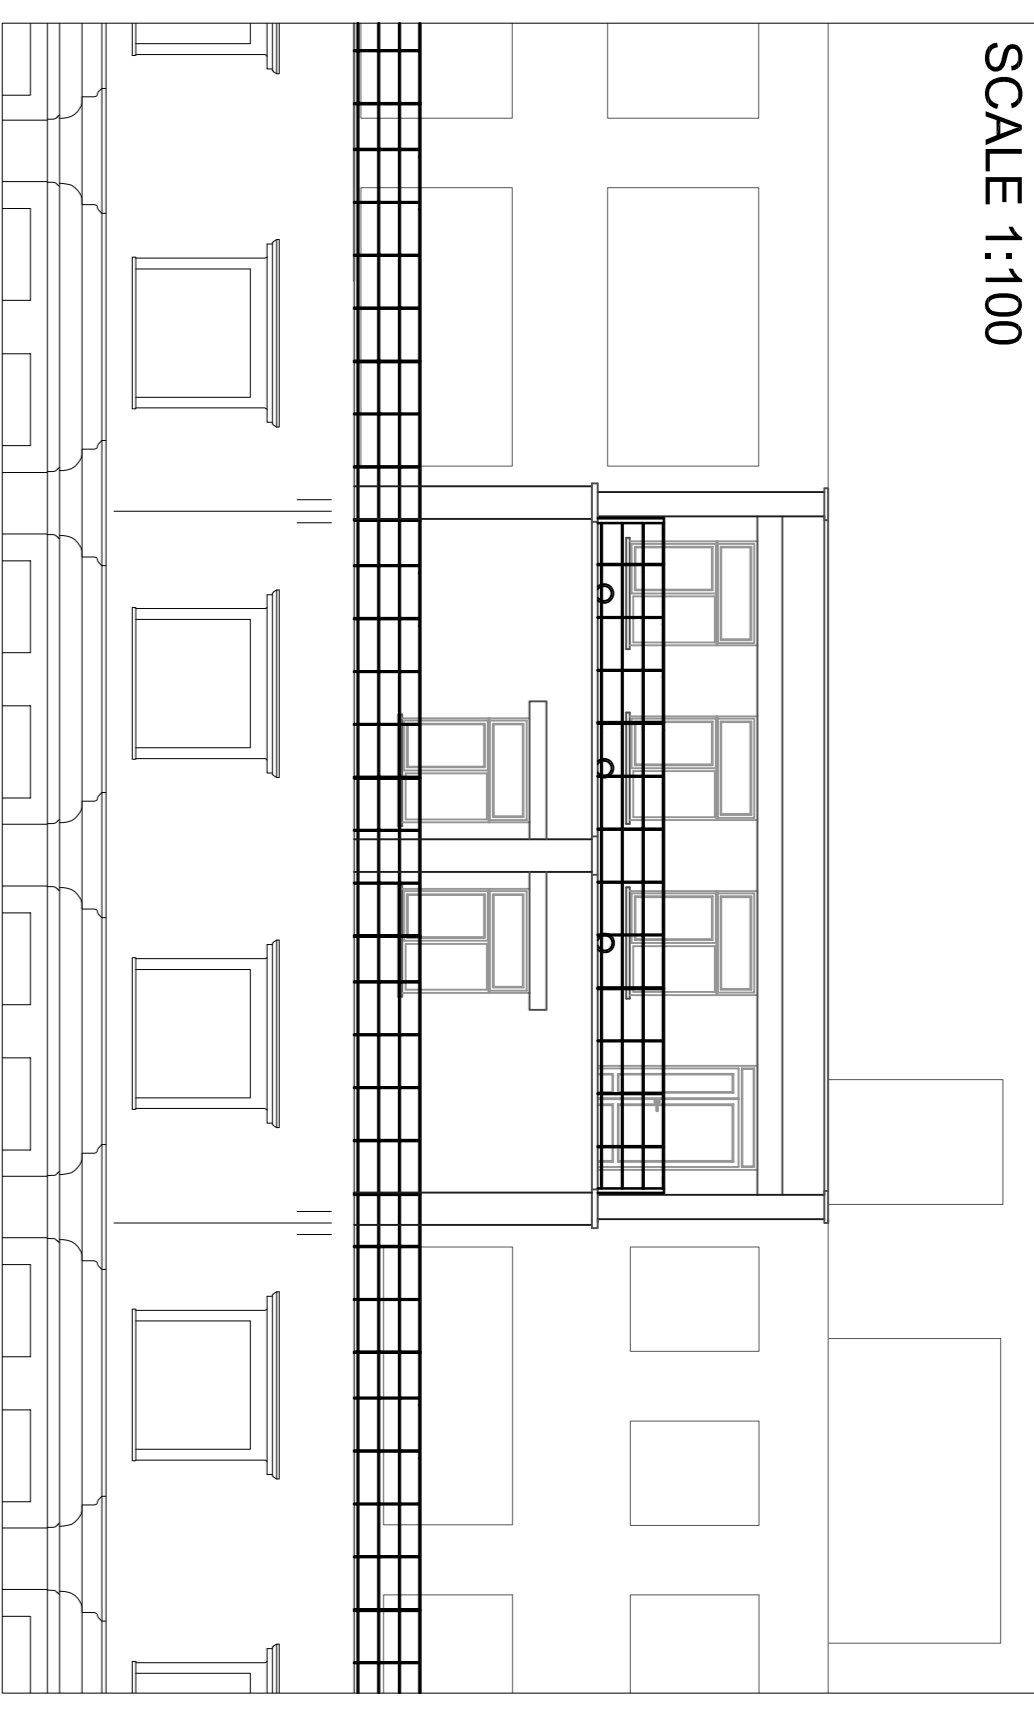


6TH FLOOR ROOF TERRACE - PROPOSED

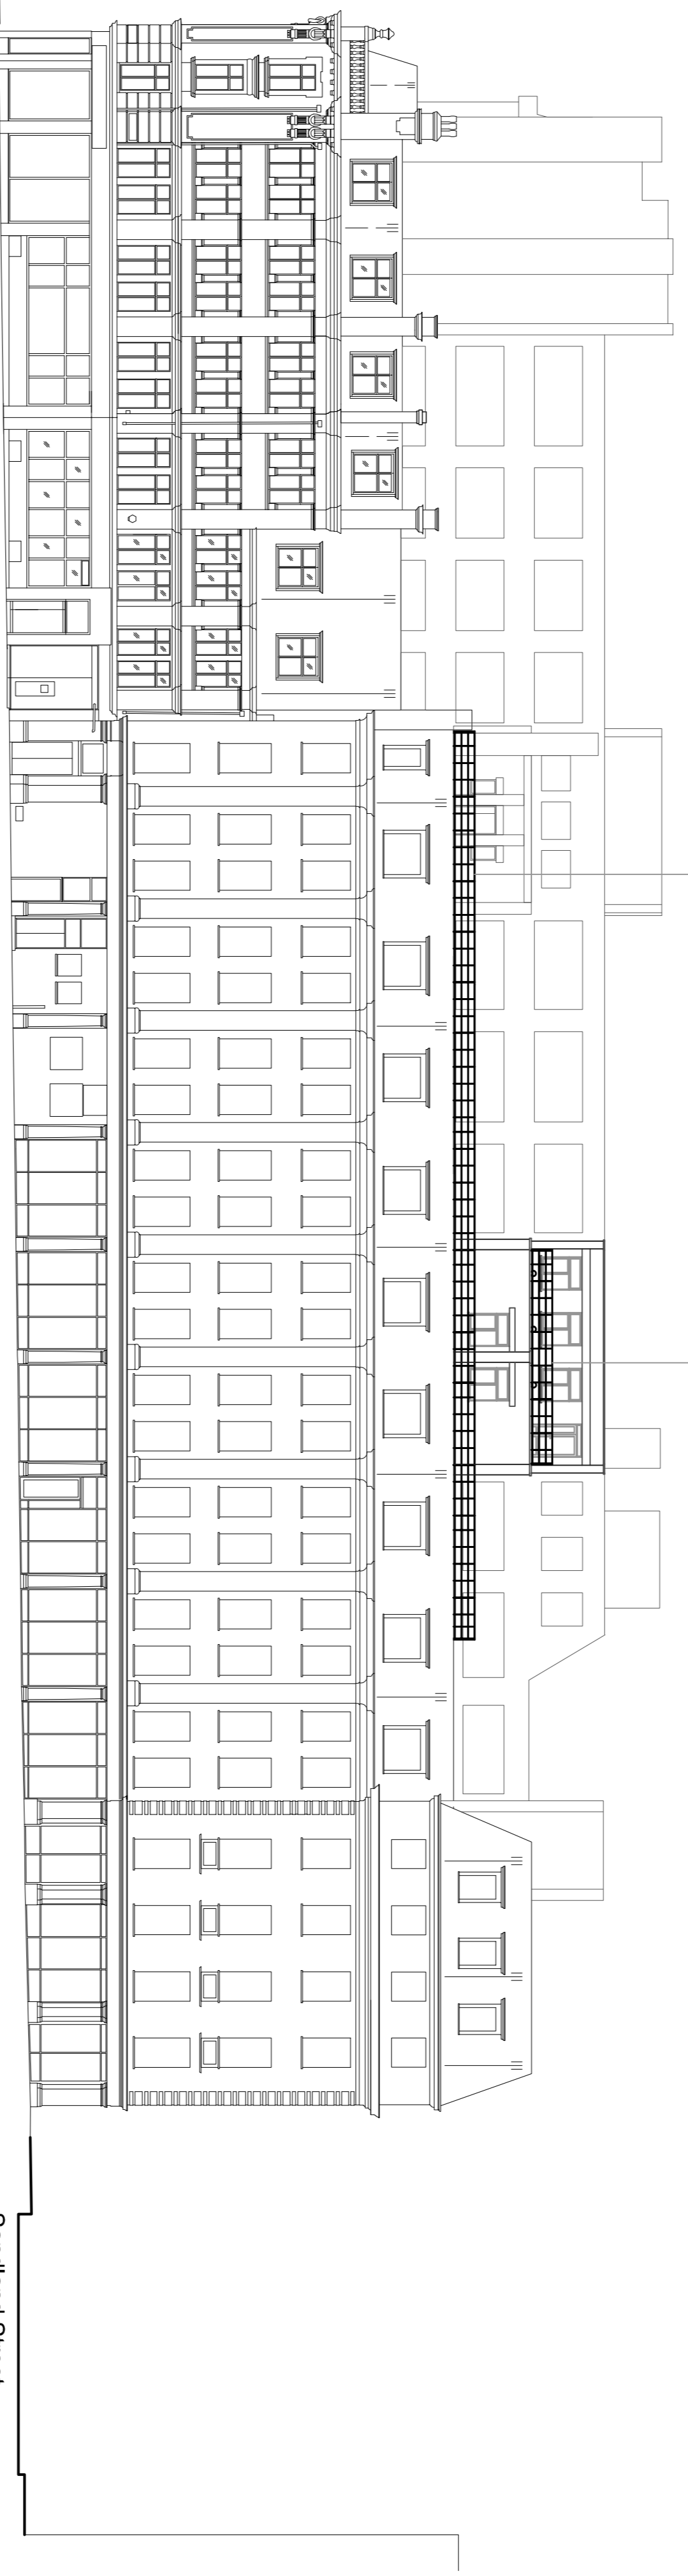

5TH FLOOR ROOF TERRACE- APPROVED (2013 / 3370 / P)

Sandland Street

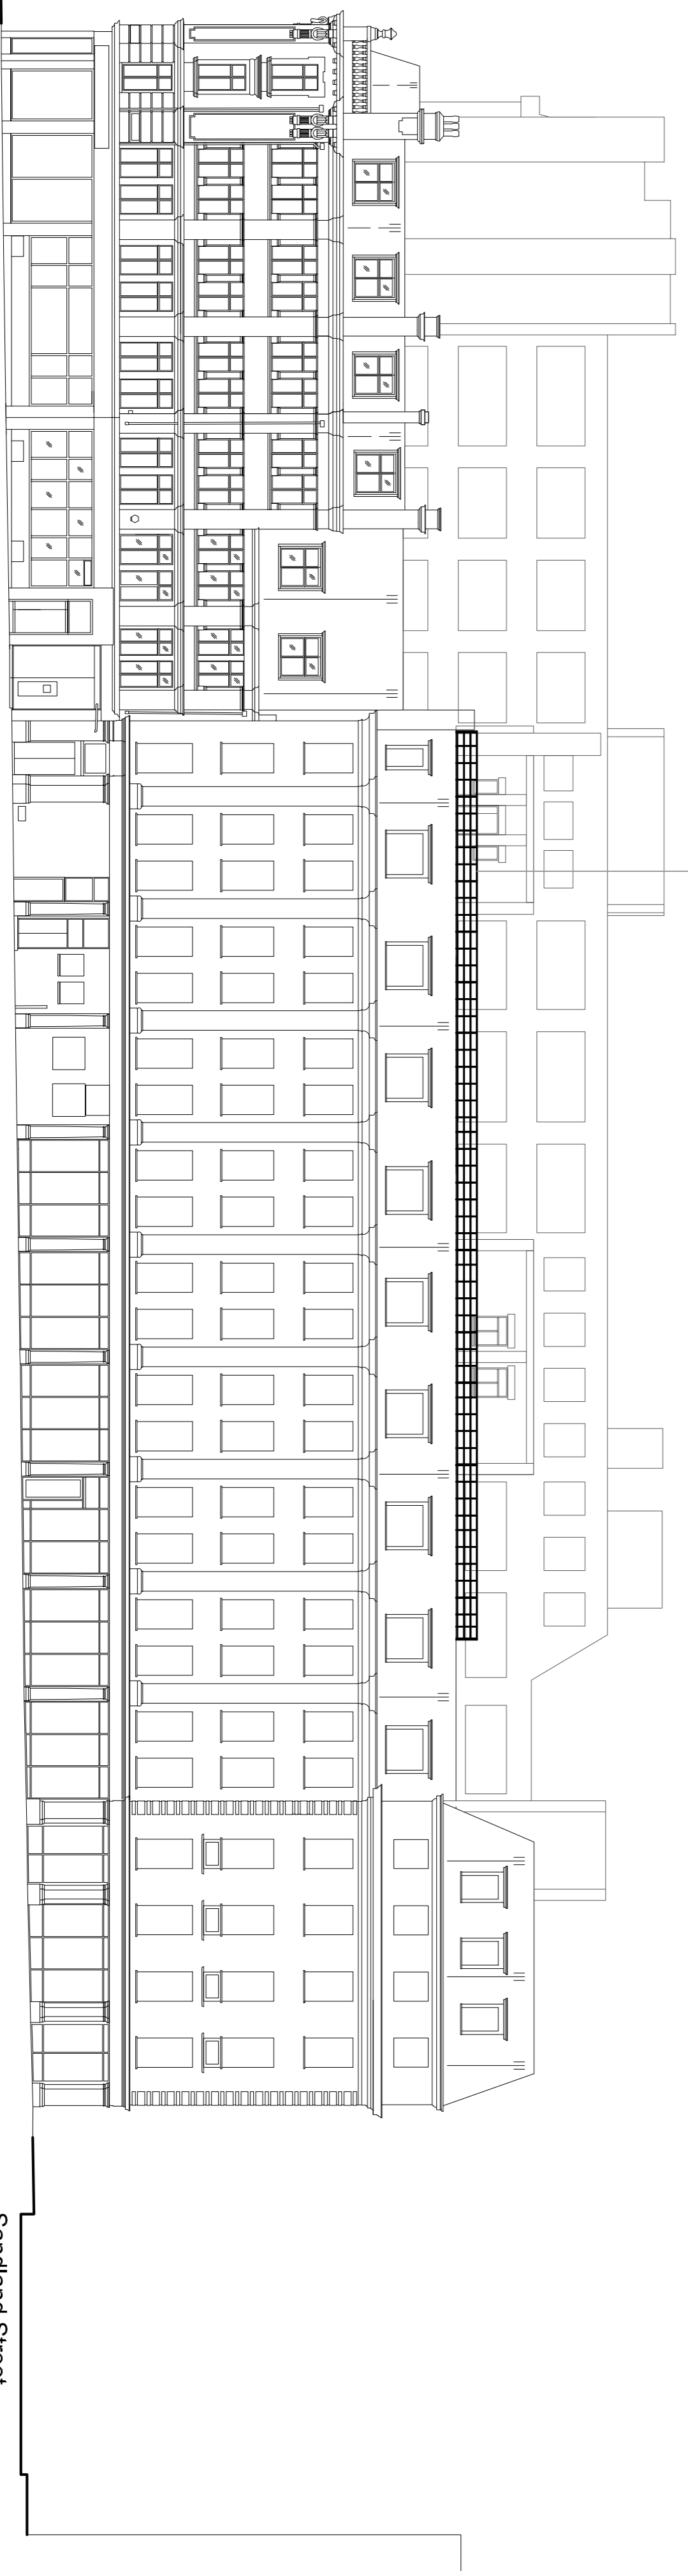

5TH FLOOR ROOF TERRACE- APPROVED (2013 / 3370 / P)

Sandland Street

EXISTING BROWNLOW STREET ELEVATION (EAST) - NORTHERN END

THE DRAWING IS FOR INFORMATION ONLY AND IS NOT TO BE USED FOR CONSTRUCTION OR ANY OTHER PURPOSES WITHOUT THE WRITTEN CONSENT OF THE PRACTICE. ALL DIMENSIONS MUST BE CHECKED ON SITE BEFORE PROCEEDING AND ANY DISCREPANCIES NOTIFIED IMMEDIATELY TO THE PRACTICE. THE PRACTICE ACCEPTS NO LIABILITY FOR INADEQUATE INFORMATION AND ELECTRICAL, MECHANICAL, PLUMBING, STRUCTURAL, AND OTHER SERVICES PROVIDED BY OTHER PROFESSIONALS. THE DRAWING IS NOT TO BE USED FOR ANY OTHER PURPOSES WITHOUT THE WRITTEN CONSENT OF THE PRACTICE.

REF.	DATE	REVISIONS
1		
2		

NOTES
 WHILE EVERY CARE HAS BEEN TAKEN TO ENSURE THE ACCURACY OF THE SURVEY, OCCUPANCY, BUILDING METHODS & MATERIALS USED, SOME ASSUMPTIONS HAVE BEEN MADE NECESSARY.
 SPECIFIC AREAS MUST BE CHECKED ON SITE PRIOR TO MANUFACTURE/FITTING.
 ANY CLASHING INFORMATION FOUND ON THE DRAWING MUST BE REPORTED FOR CLARIFICATION.
 UNDER THE CONTROL OF ASSISTANTS AT WORK, ACTION IS LEGALLY OBLIGED TO HAVE AN ASBESTOS SURVEY CARRIED OUT THIS FOR THE IS NOT WITHIN THE BRIEF & THE CLIENT IS STRONGLY ADVISED TO CHECK THIS ASBESTOS REPORT AND OBTAIN A 'NOT AN ASBESTOS SCENE' SHOULD BE COMMENCING.

Amalgam
 consultants

Salisbury House, Finsbury Circus
 London, EC2M 5DQ
 Tel: 020 7374 5200
 Fax: 020 7374 5201
 Email: www.amalgam-consultants.com

CLIENT
 PRESTURBY INVESTMENTS
 HIGH HOLBORN HOUSE
 THE HIGH HOLBORN ESTATE
 LONDON WC1

JOB TITLE
 NEW ROOF TERRACE AND
 ASSOCIATED WORKS

DRAWING TITLE
 PLANNING

SCALE
 1:200, 1:100 @ A1 SHEET SIZE

DATE
 May 2014

DRAWING STATUS
 PLANNING

DWG. NO.
 0180-51