
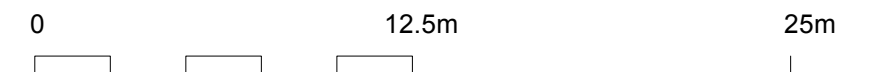


Key Plan

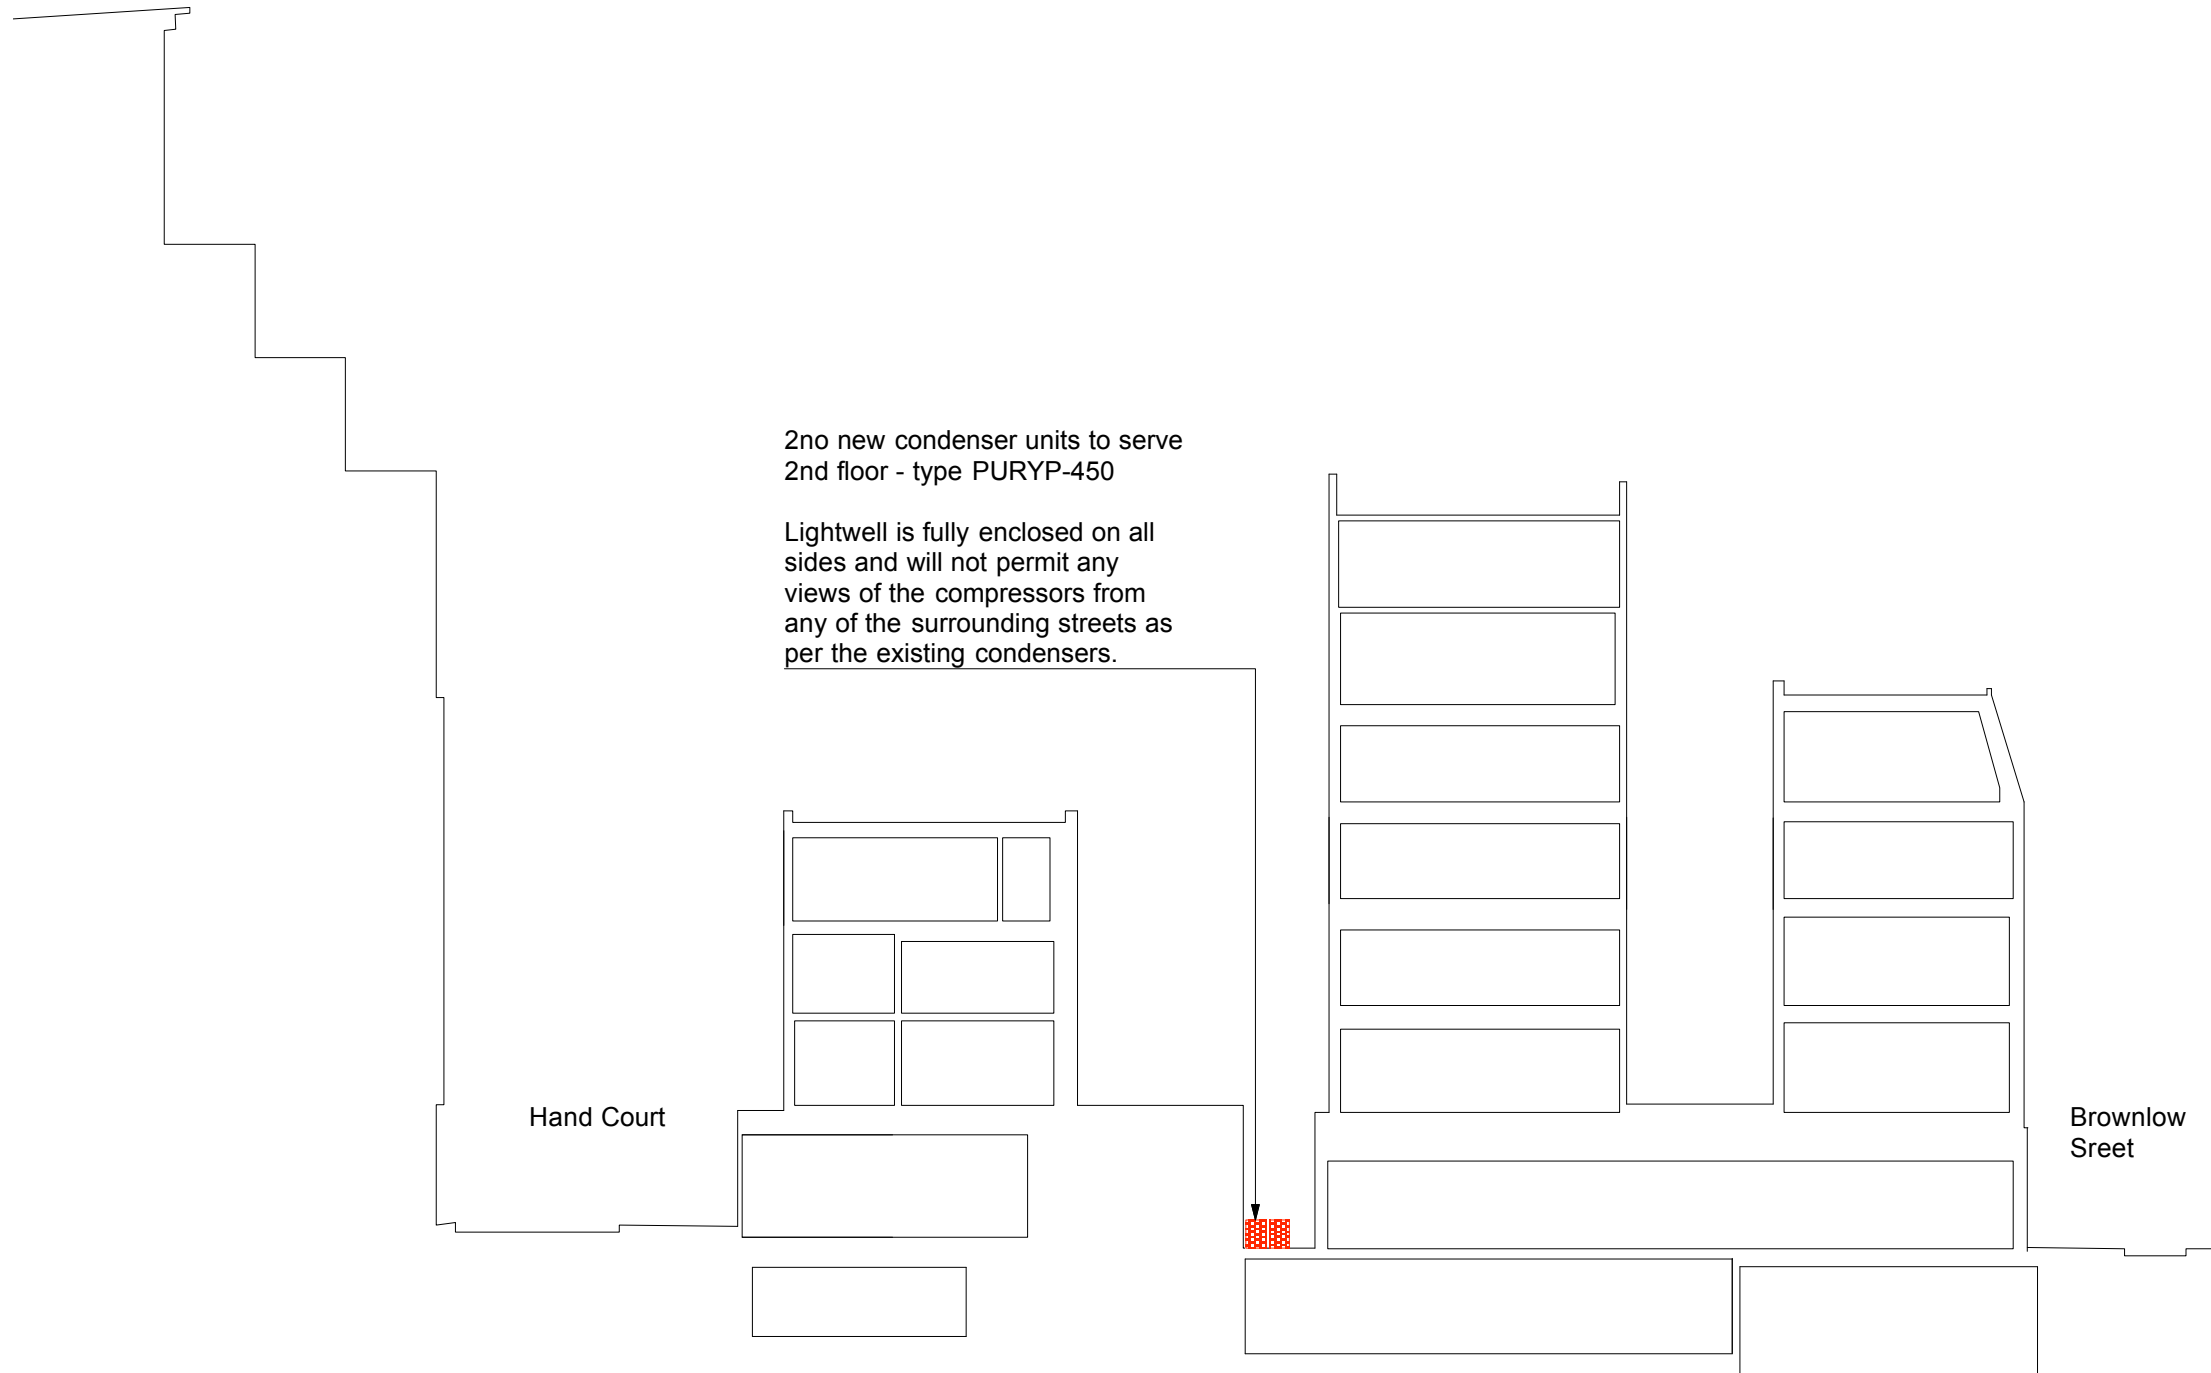

**DRAWING NOTES:**  
 All dimensions to be checked on site prior to commencement of any works, and/or preparation of any shop drawings.  
 Sizes of and dimensions to any structural elements are indicative only. See structural engineers drawings for actual sizes/dimensions.  
 Sizes of and dimensions to any service elements are indicative only. See service engineers drawings for actual sizes and dimensions.  
 This drawing to be read in conjunction with all other Architect's drawings, specifications and other Consultants' information.  
 All proprietary systems shown on this drawing are to be installed strictly in accordance with the Manufacturers/Suppliers recommended details.  
 Any discrepancies between information shown on this drawing and any other contract information or manufacturers/suppliers recommendations is to be brought to the attention of the Architect.  
 DO NOT SCALE FROM THIS DRAWING.

**DRAWING NOTES:**

STATUS	REVISION	DATE	DRAWING		CLIENT		
			Section BB looking North			Prestbury Investment Holdings Ltd	
			SCALE 1:250 @ A3	DRAWING FILE REF			PROJECT High Holborn House
			DATE June 2014	DRAWN BY MB			
DIWG No. 807_PL_C_17	REVISION P1						
DRAWING STATUS Planning							

Buckley Gray Yeoman  
 Studio 4.04 The Tea Building 56 Shoreditch High Street  
 London E1 6JJ T: 020 7033 9913 F: 020 7033 9914

Information contained on this drawing is the sole copyright of Buckley Gray Yeoman and is not to be reproduced without their permission.