




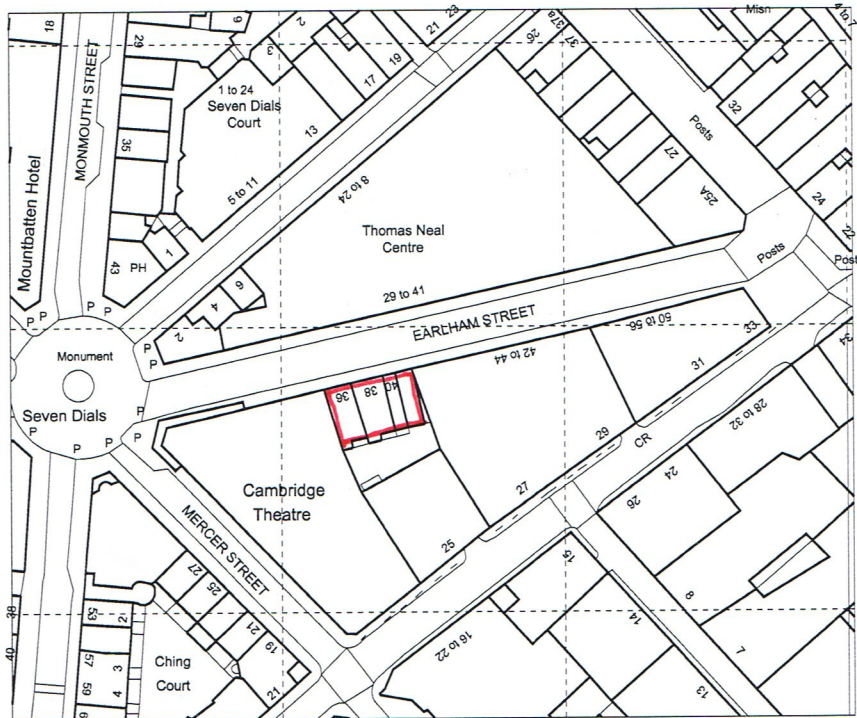

Ordnance Survey, (c) Crown Copyright 2014. All rights reserved. Licence number 100022432

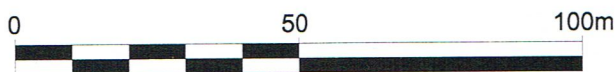

Scale 1:1250

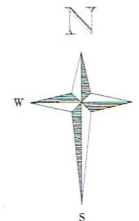

Project:

40 Earlam Street,
London WC2 9LH

Oakley Hough.

The Barn, Stebbing Farm
Fishers Green, Stevenage,
Hertfordshire SG1 2JB

Title: Site Location Plan

Tel: 01438 745288
Mobile: 07710 549 270
e-mail: john@oakleyhough.co.uk

Scale: 1:1250 @ A4

Drawing Number. 706/os

Date: June 2014