


EXISTING ELEVATION

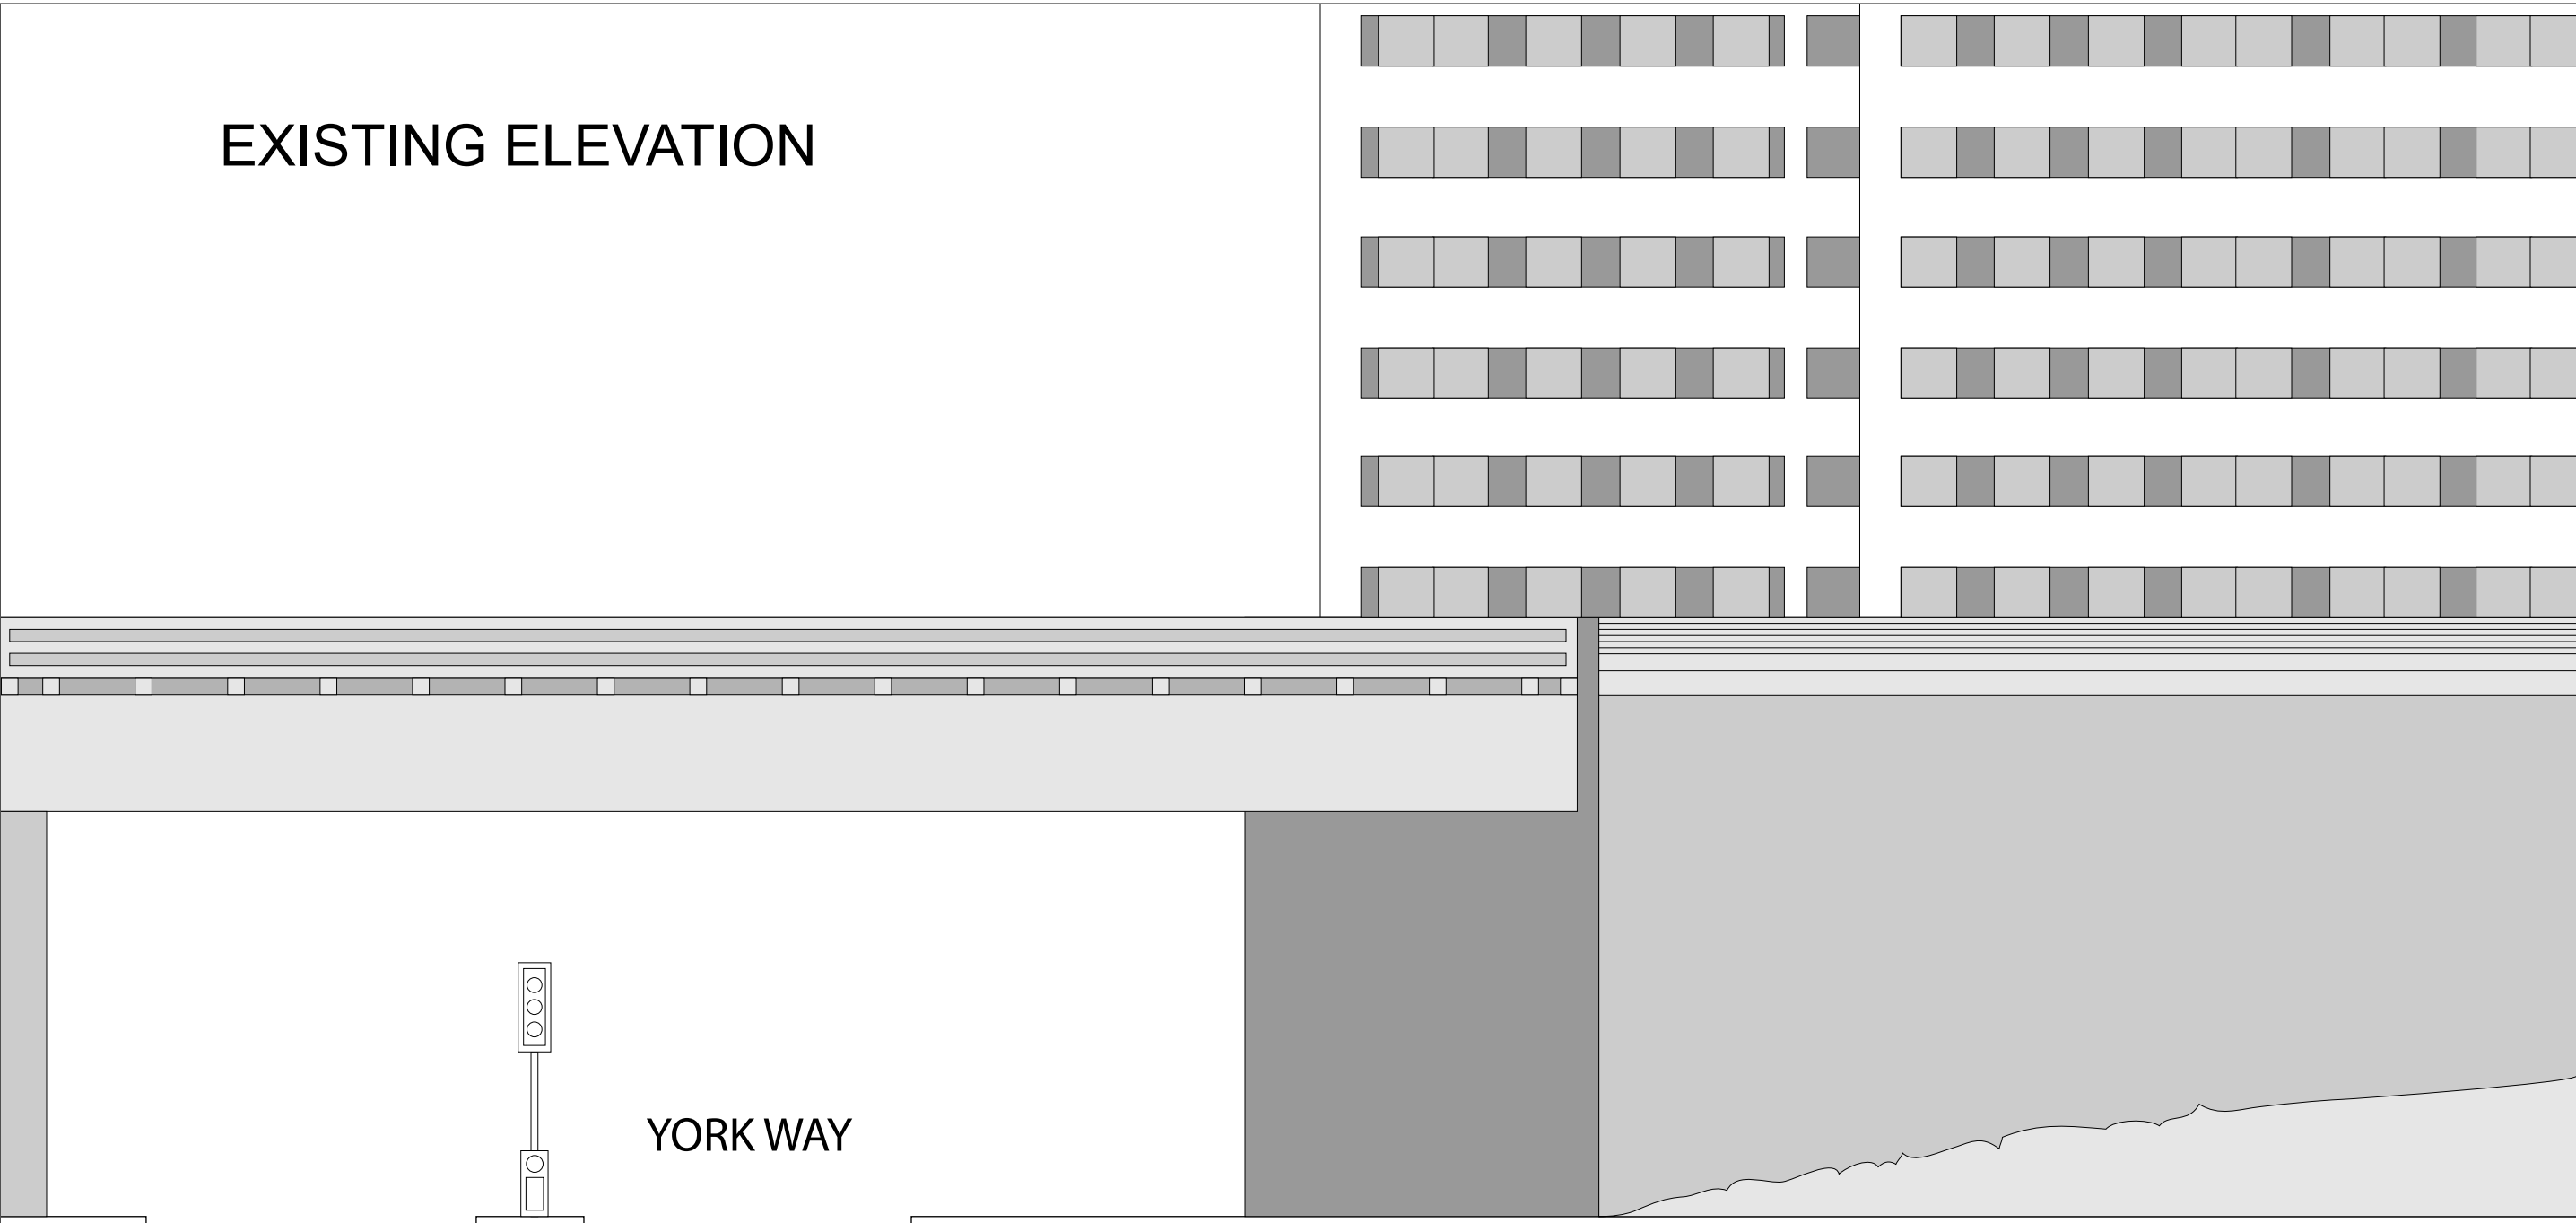

YORK WAY

FREIGHT LANE



Scale 1:100@A3

|   |                                              |                  |                        |
|---|----------------------------------------------|------------------|------------------------|
| <div><div><div>KDTMANAGEMENT</div><div>KDT Management Ltd<br/>30 New Rd, Brighton, BN1 1BN<br/>T: +44 (0)1903 529592<br/>E: info@kdtmanagement.com<br/>W: www.kdtmanagement.com</div></div></div> | Site: York Way/Freight Lane Camden London N1 |                  |                        |
|   | Drawing Description:<br>EXISTING ELEVATION   | Date: 18 03 2014 | Dwg. No.<br>PY2073/005 |
|   |                                              | Scale: 1:100@A3  |                        |