


REFERENCE PLAN BASEMENT
SCALE: NTS

REFERENCE PLAN GROUND FLOOR
SCALE: NTS

GENERAL NOTES:
Do not scale from this drawing.
Check drawing on receipt and immediately report any discrepancies to the Architect.
Verify all dimensions and levels on site prior to construction.
The contents of this drawing are Stiff + Trevillion Architects LLP copyright and shall not be re-used without their written permission.

No. Date Revision Notes

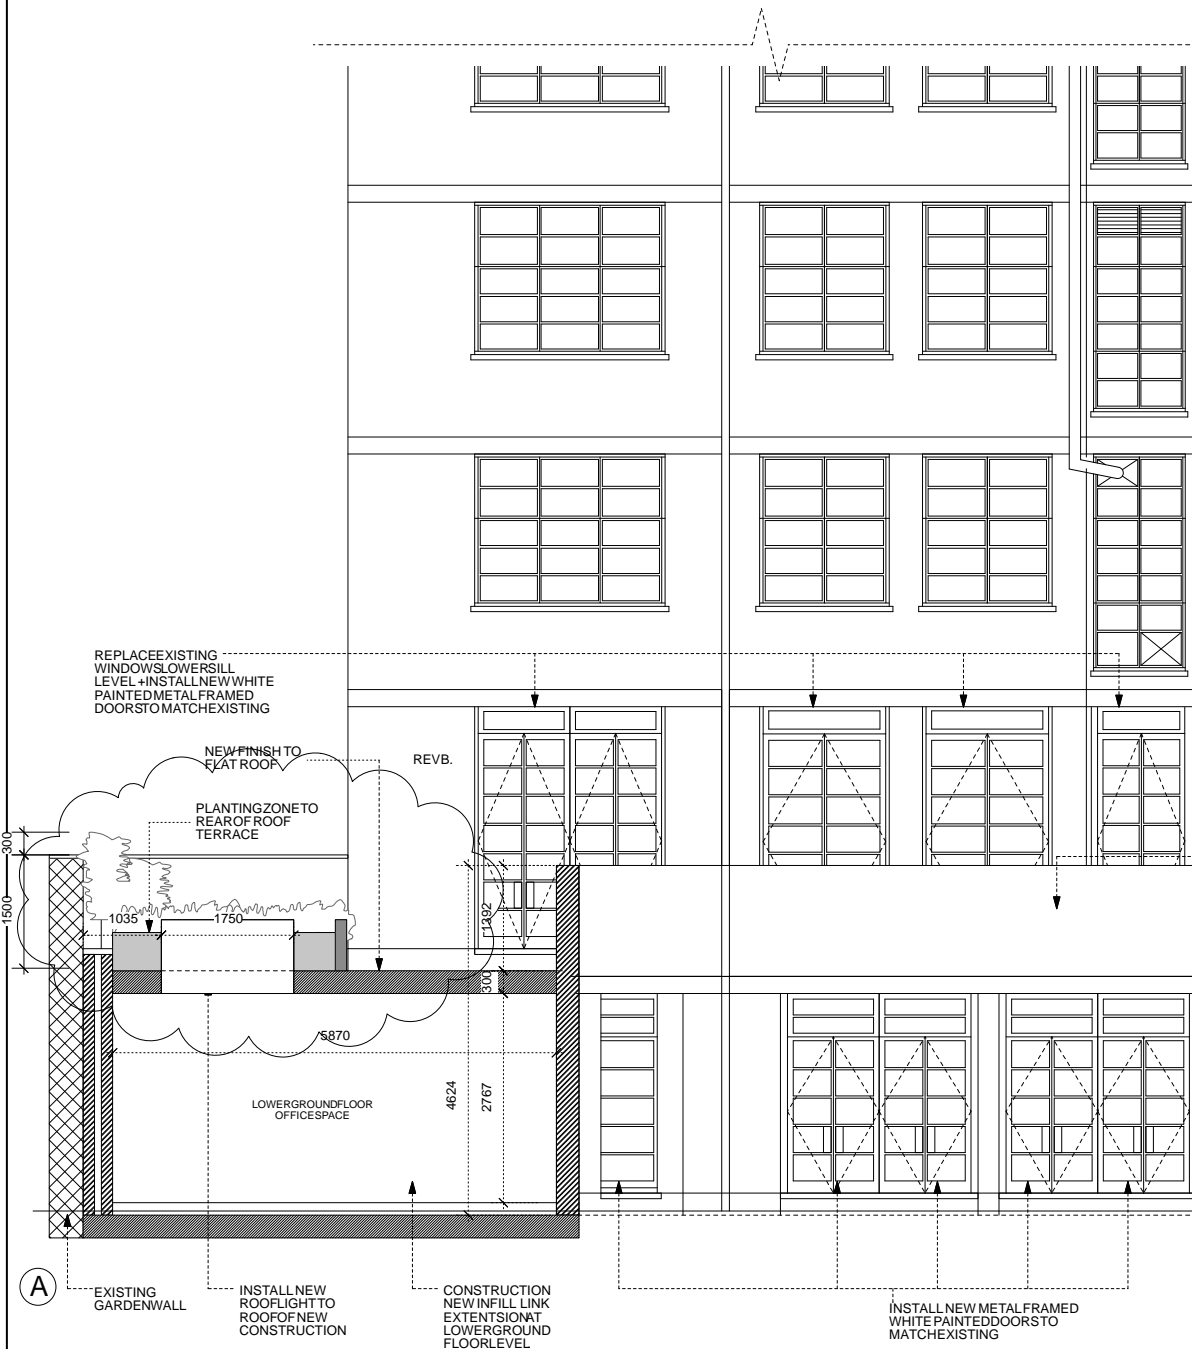

PRELIMINARY

Stiff + Trevillion

Stiff + Trevillion Architects Ltd
16 Woodfield Road
London W9 2BE

T +44 (0) 20 8960 5550
F +44 (0) 20 8969 8668
mail@stiffandtrevillion.com
www.stiffandtrevillion.com

Project RUSSELLS SQUARE HOUSE
LONDON

Drawing PROPOSED COURTYARD
ELEVATIONS SHEET 1

Project No	Drawing No	Revision
3396	250	B

Scale	Date	Revised
1:50 @ A1 1:100 @ A3	SEPT/2012	00/00/0000