



GENERAL NOTES:
 Do not scale from this drawing.
 Check drawing on receipt and immediately report any discrepancies to the Architect.
 Verify all dimensions and levels on site prior to construction.
 The contents of this drawing are Stiff + Trevillion Architects LLP copyright and shall not be re-used without their written permission.


No.	Date	Revision Notes
1	30/04/14	INCREASED PLANTING TO REAR OF TERRACE AREA

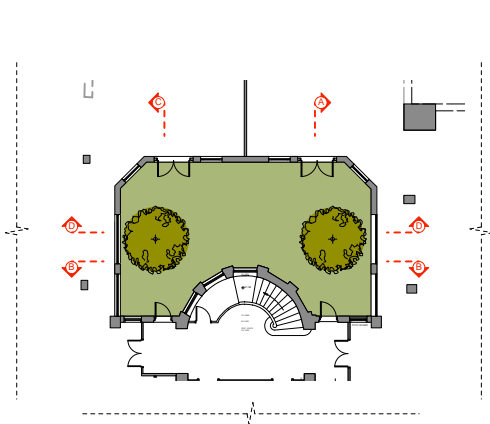


REFERENCE PLAN BASEMENT
SCALE: NTS

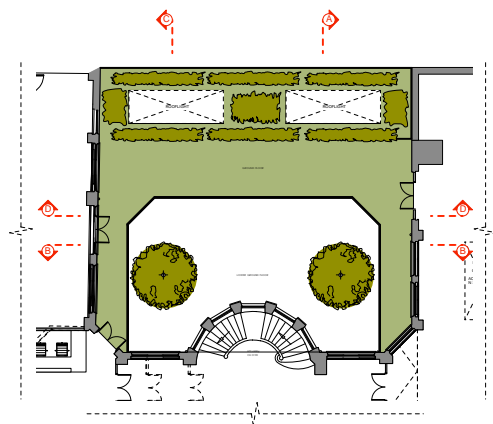

REFERENCE PLAN GROUND FLOOR
SCALE: NTS

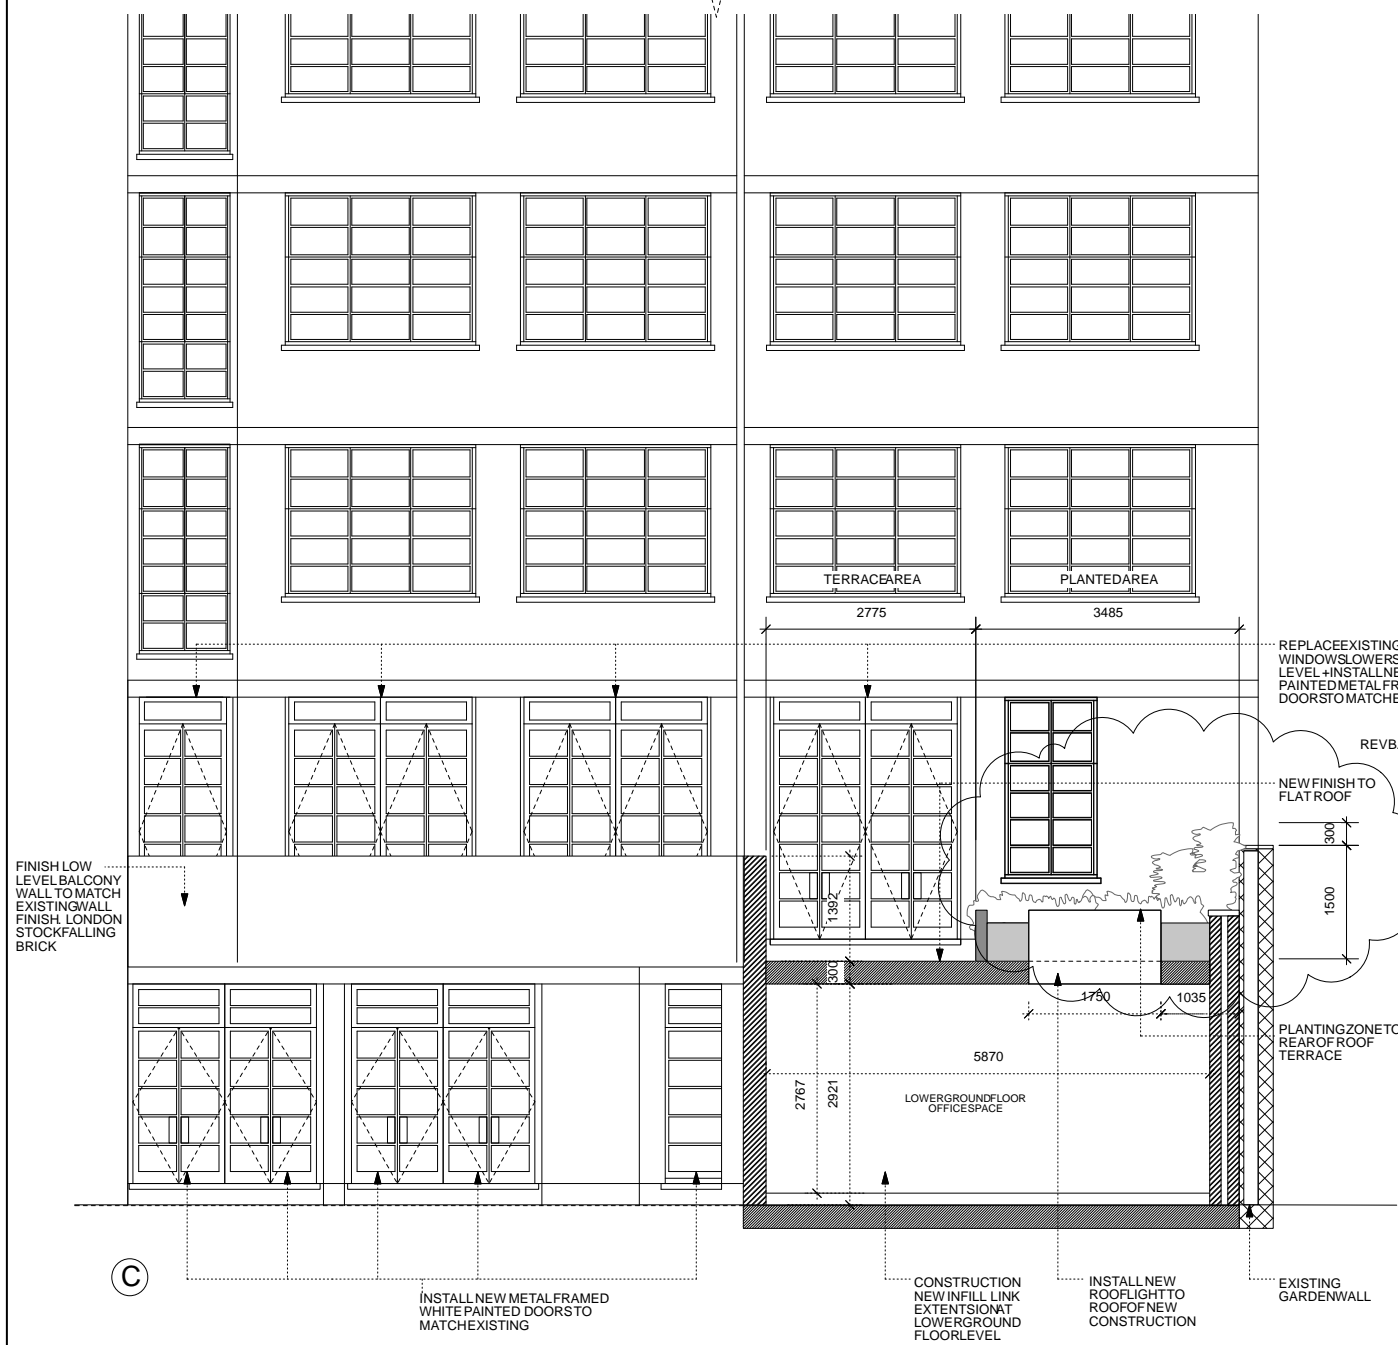

C

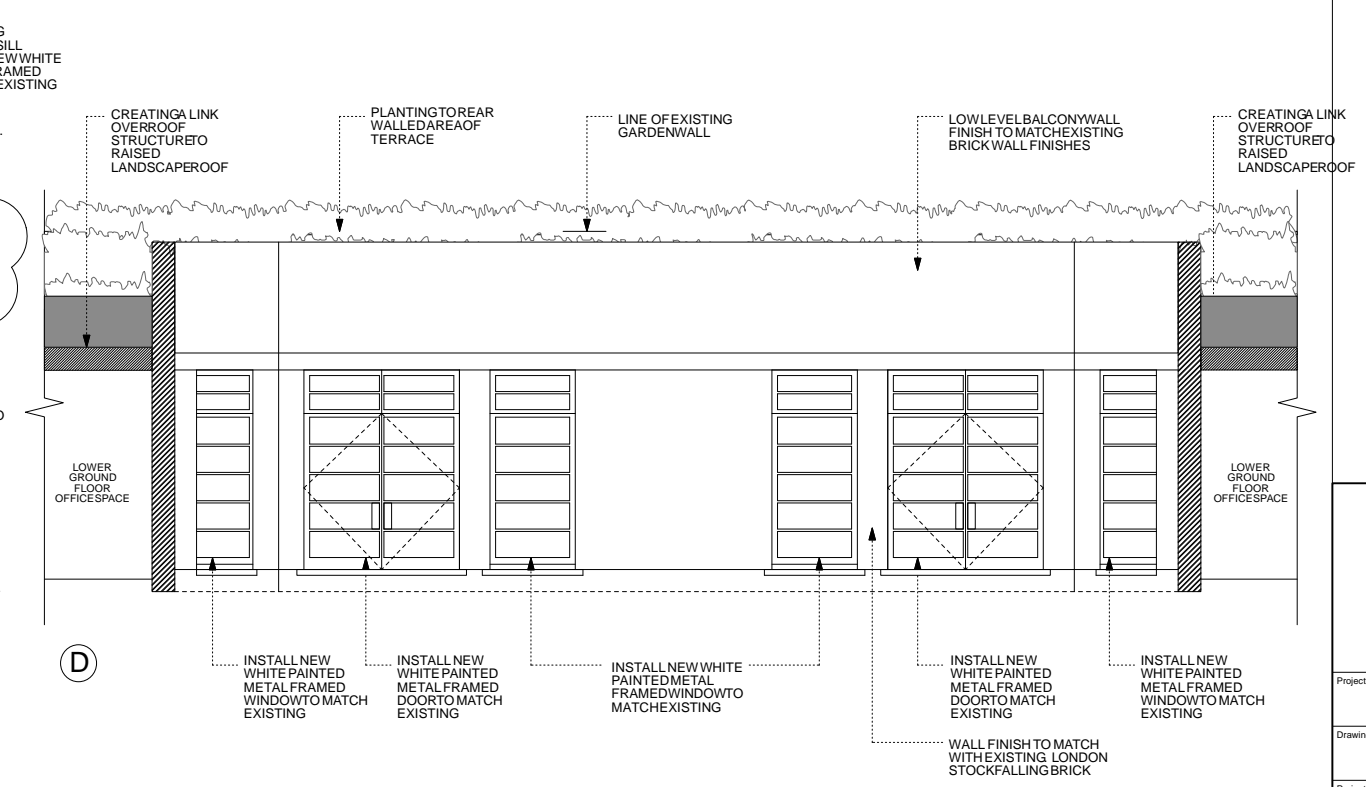

D

PRELIMINARY

Stiff + Trevillion

Stiff + Trevillion Architects Ltd
 16 Woodfield Road
 London W9 2BE
 T +44(0)2089605550
 F +44(0)2089698668
 mail@stiffandtrevillion.com
 www.stiffandtrevillion.com

Project RUSSELLS SQUARE HOUSE
LONDON

Drawing PROPOSED COURTYARD
ELEVATIONS SHEET 2

Project No	Drawing No	Revision
3396	251	B

Scale	Date	Revised
1:50 @ A1 1:100 @ A3	SEPT/2012	00/00/0000