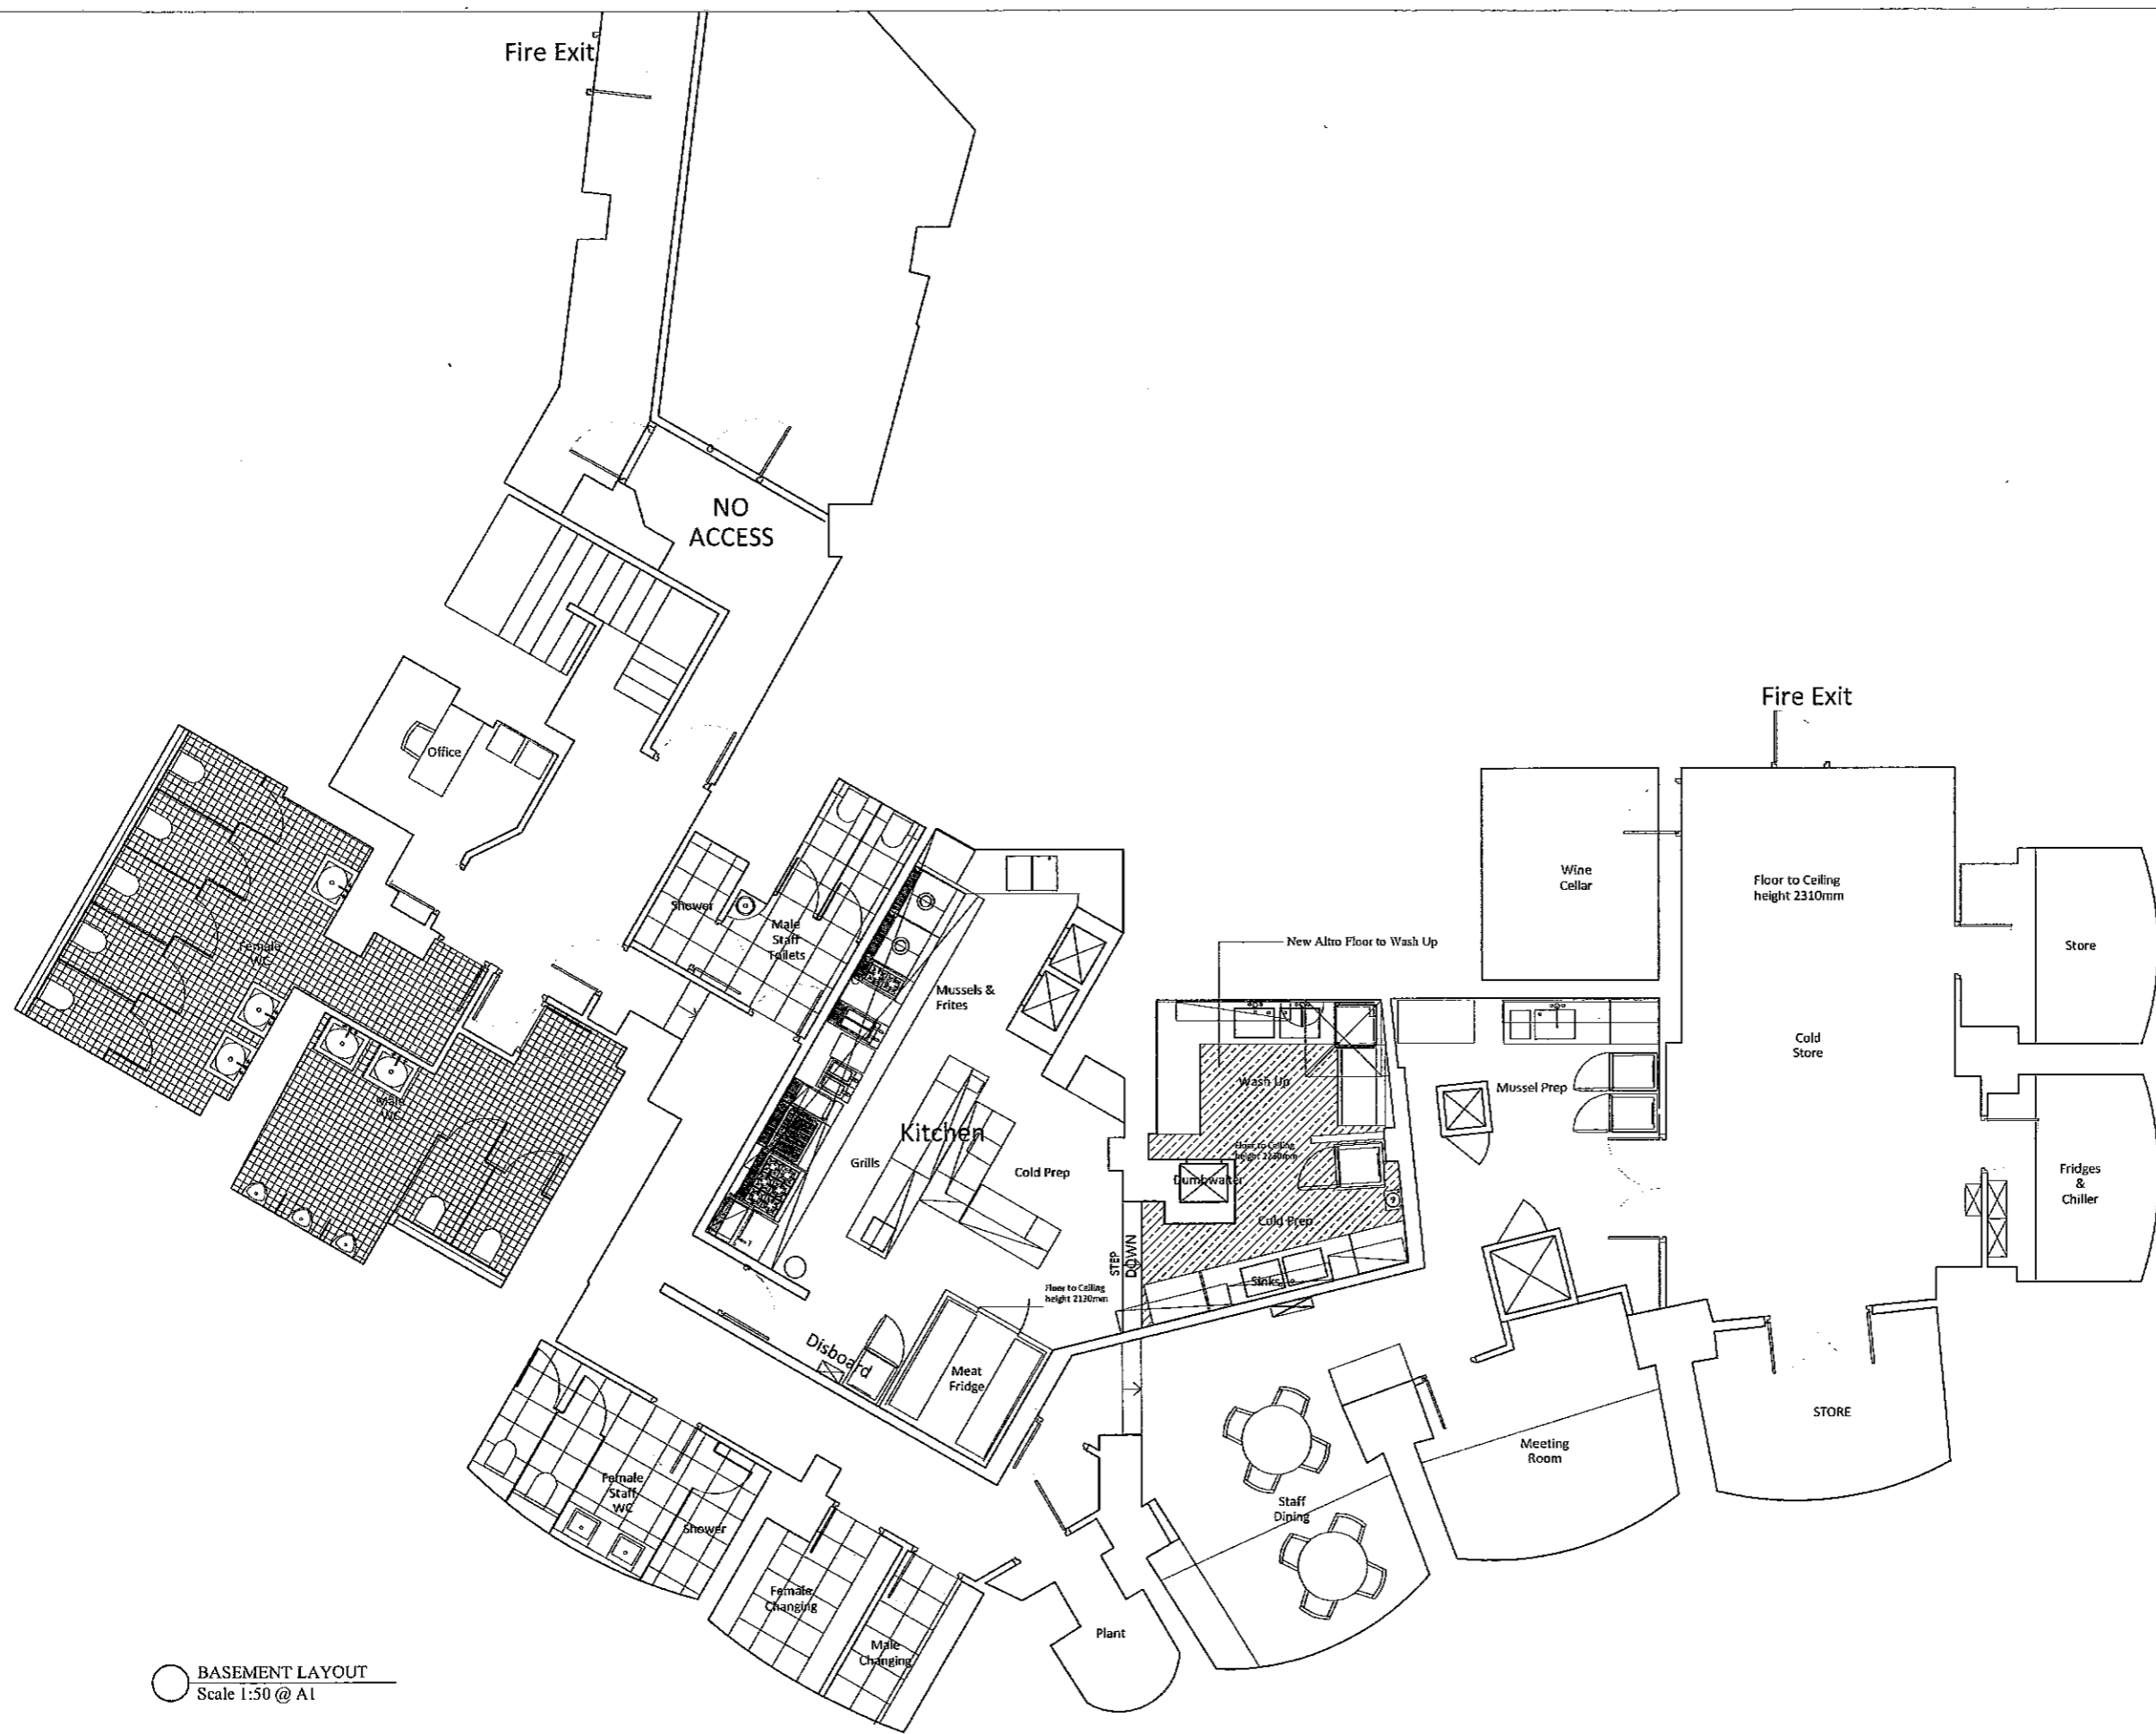

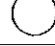


NOTES:
DO NOT SCALE. ALL DIMENSIONS TO BE
CHECKED AND VERIFIED WITH ARCHITECT/
INTERIOR DESIGNER PRIOR TO
CONSTRUCTION



BASEMENT LAYOUT
Scale 1:50 @ A1

PRELIMINARY		
DESIGN INTENT ONLY		
 Unit C10, The Depot 2 Michael Road London SW6 2AD t: 020 7384 9284 f: 020 7384 9238		
COPYRIGHT - R-INTERIORS LIMITED This drawing shall not be copied, reproduced or forwarded to any third party without written permission of R-INTERIORS		

Project Leon de Bruxelles		
Drawing Title Existing and Proposed Basement Layout (unchanged)		
Revs 	Scale 1:50 @ A1	Drawn By SS
Date June 2011	Status	Status
Project No. CC	Drawing No. P100-200	Revision