


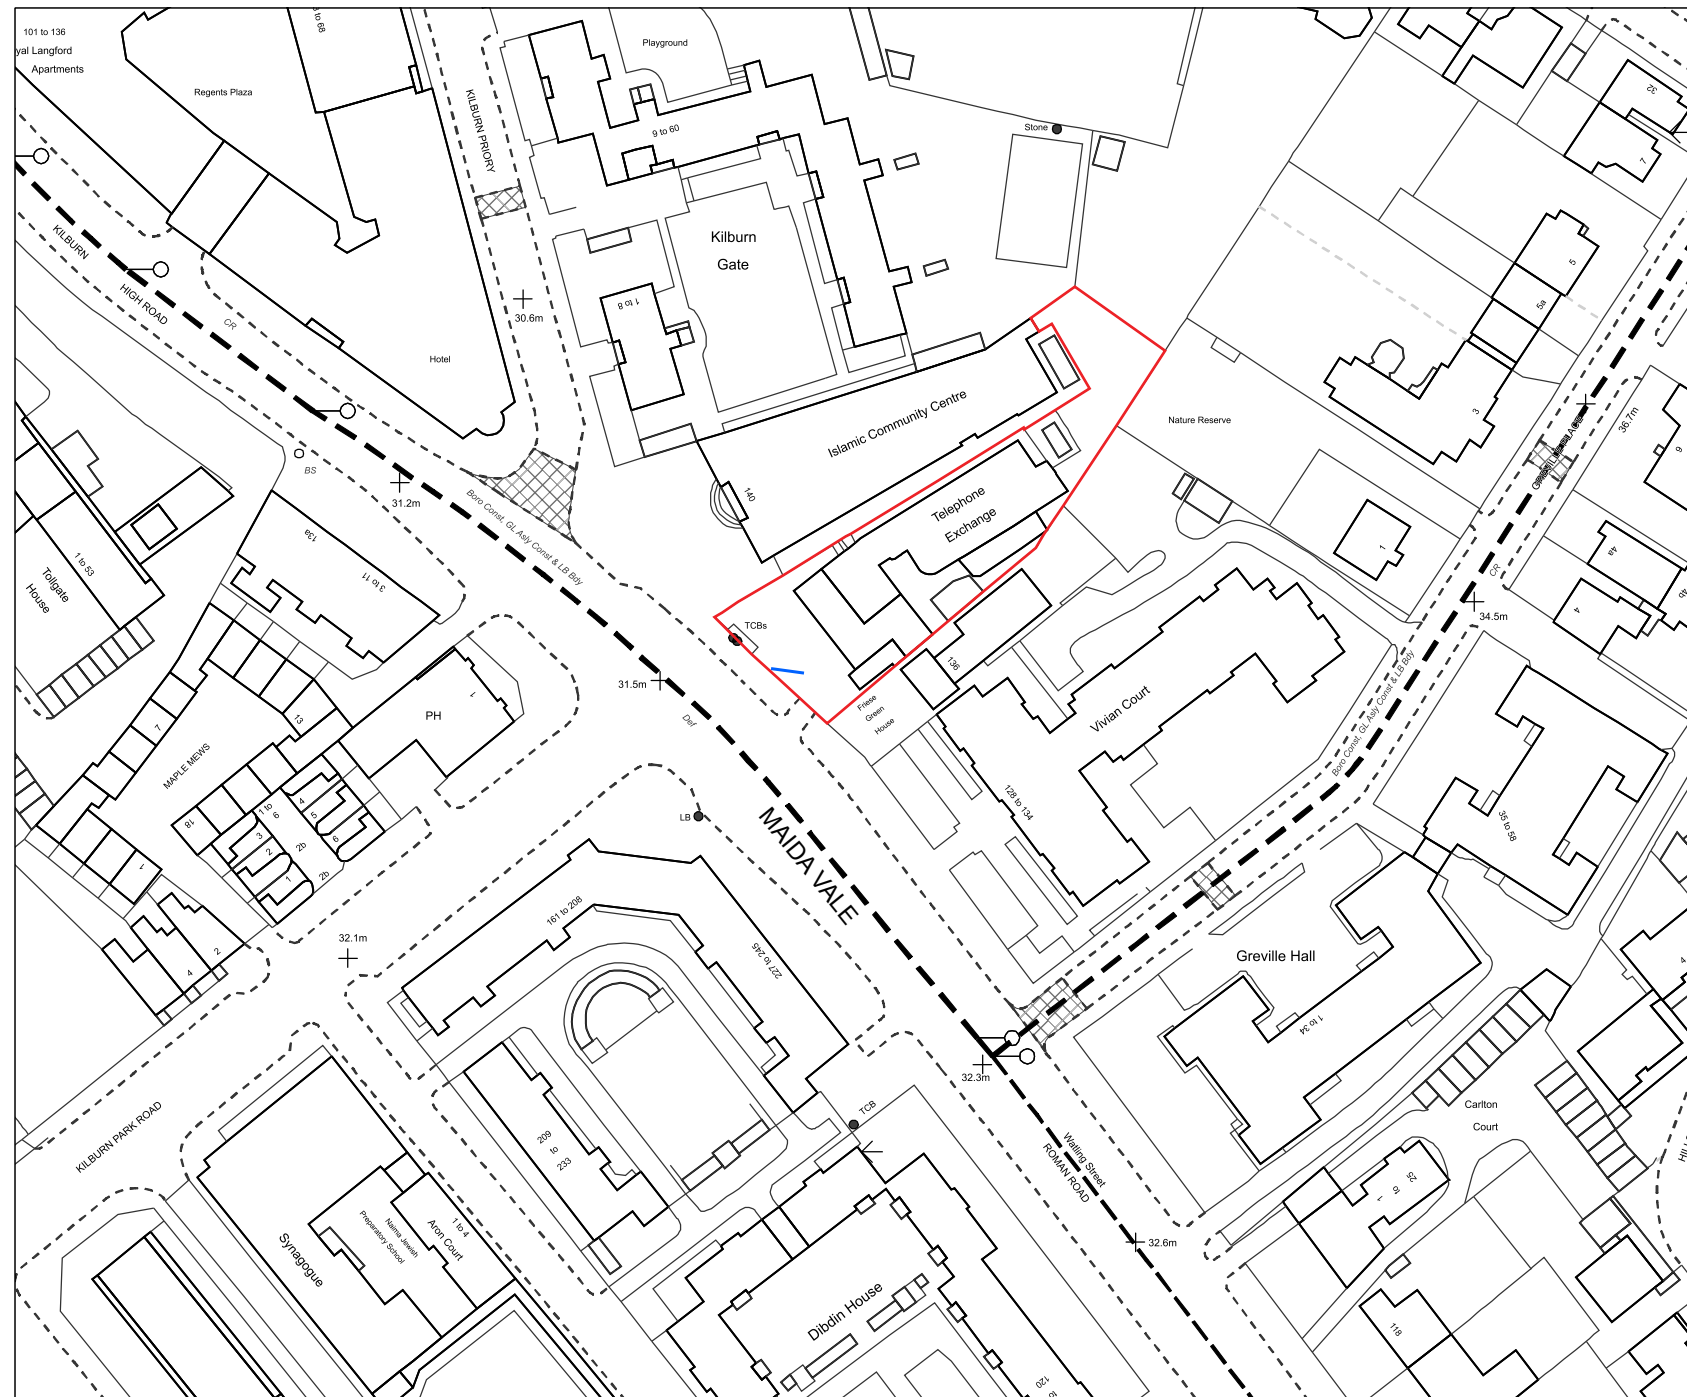

OS MasterMap 1250/2500/10000 scale
14 March 2014, ID: BLJT-00306384
www.planningapplicationmaps.co.uk
1:1250 scale print at A4, Centre: 530126 E, 184053 N
©Crown Copyright Ordnance Survey. Licence no.
100051661



0m 10m 20m 30m 40m 50m 60m 70m 80m



Scale 1:1250@A3

-  Proposed Portrait Display
-  Site Boundary



KDT Management Ltd
30 New Rd, Brighton, BN1 1BN
T: +44 (0)1903 529592
E: info@kdtmanagement.com
W: www.kdtmanagement.com

Site: 138 Maida Vale London W9 1QD		
Drawing Description: LOCATION PLAN	Date: 09 05 2014	Dwg. No. PY2097/001
	Scale: 1:1250@A3	