


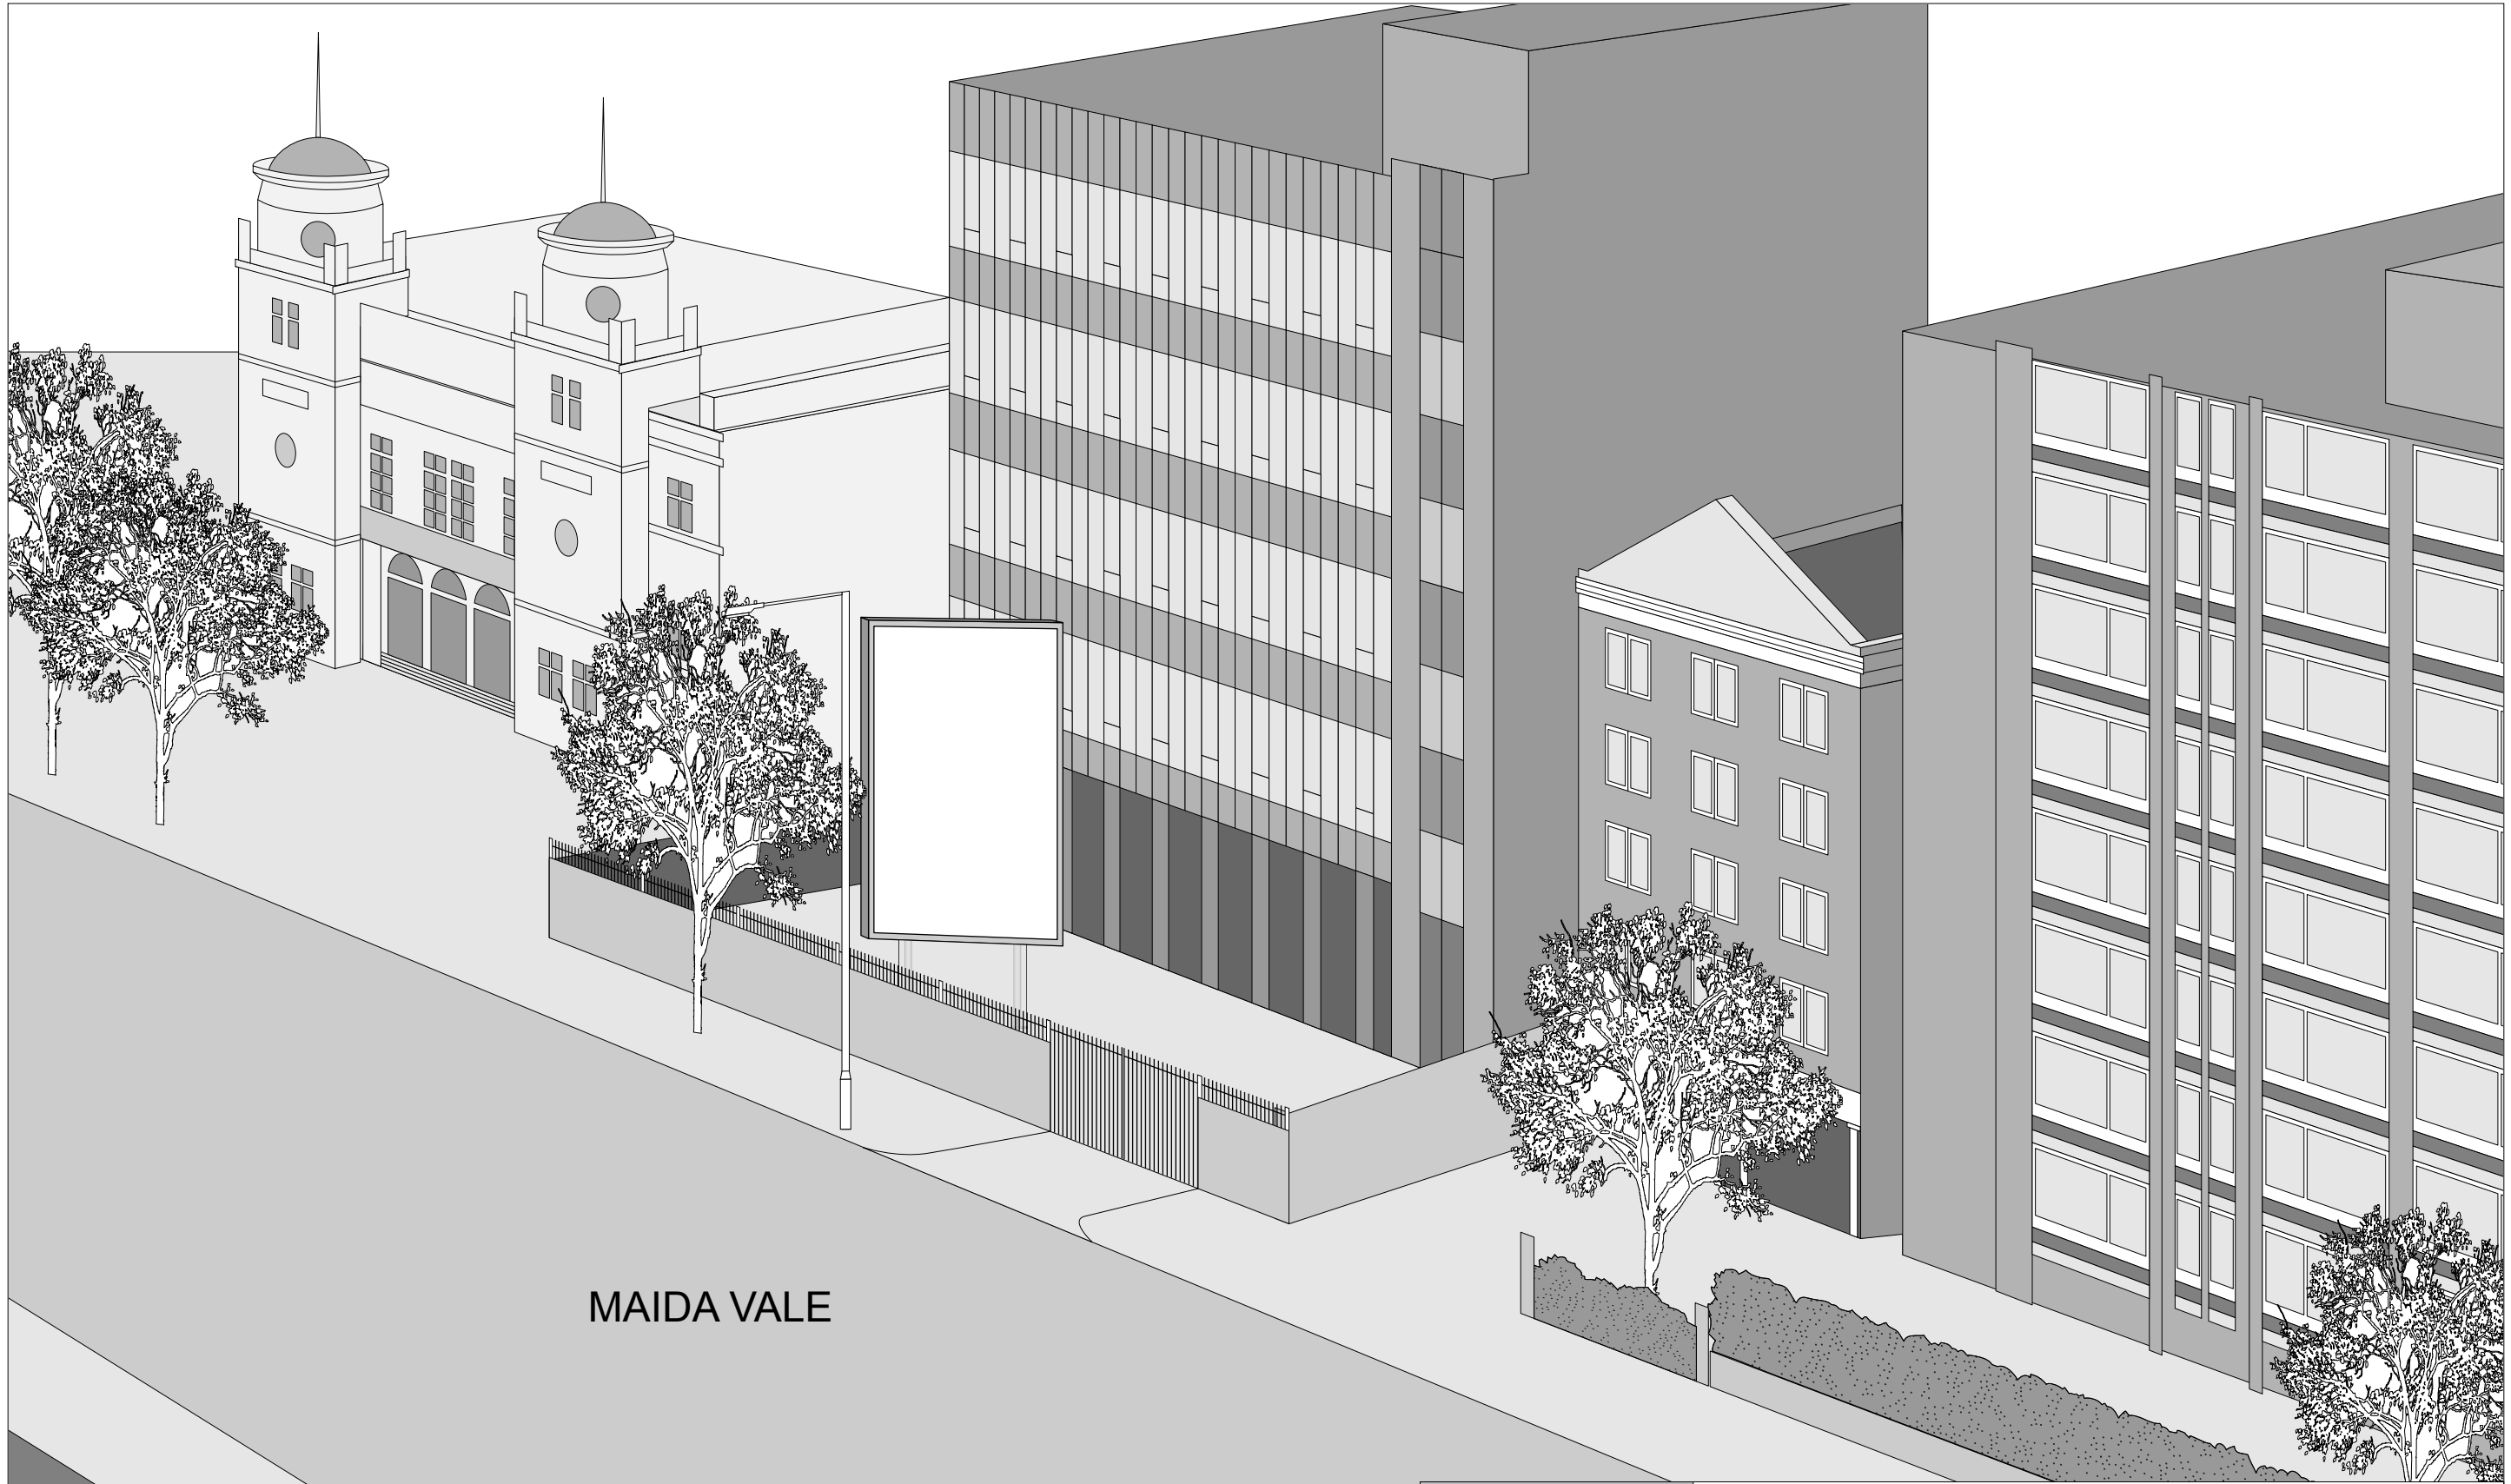

MAIDA VALE

KDTMANAGEMENT KDT Management Ltd 30 New Rd, Brighton, BN1 1BN T: +44 (0)1903 529592 E: info@kdtmanagement.com W: www.kdtmanagement.com	Site: 138 Maida Vale London W9 1QD		
	Drawing Description: PERSPECTIVE VIEW	Date: 09 05 2014 Scale: Print@A3	Dwg. No. PY2097/006