




Existing Elevaton

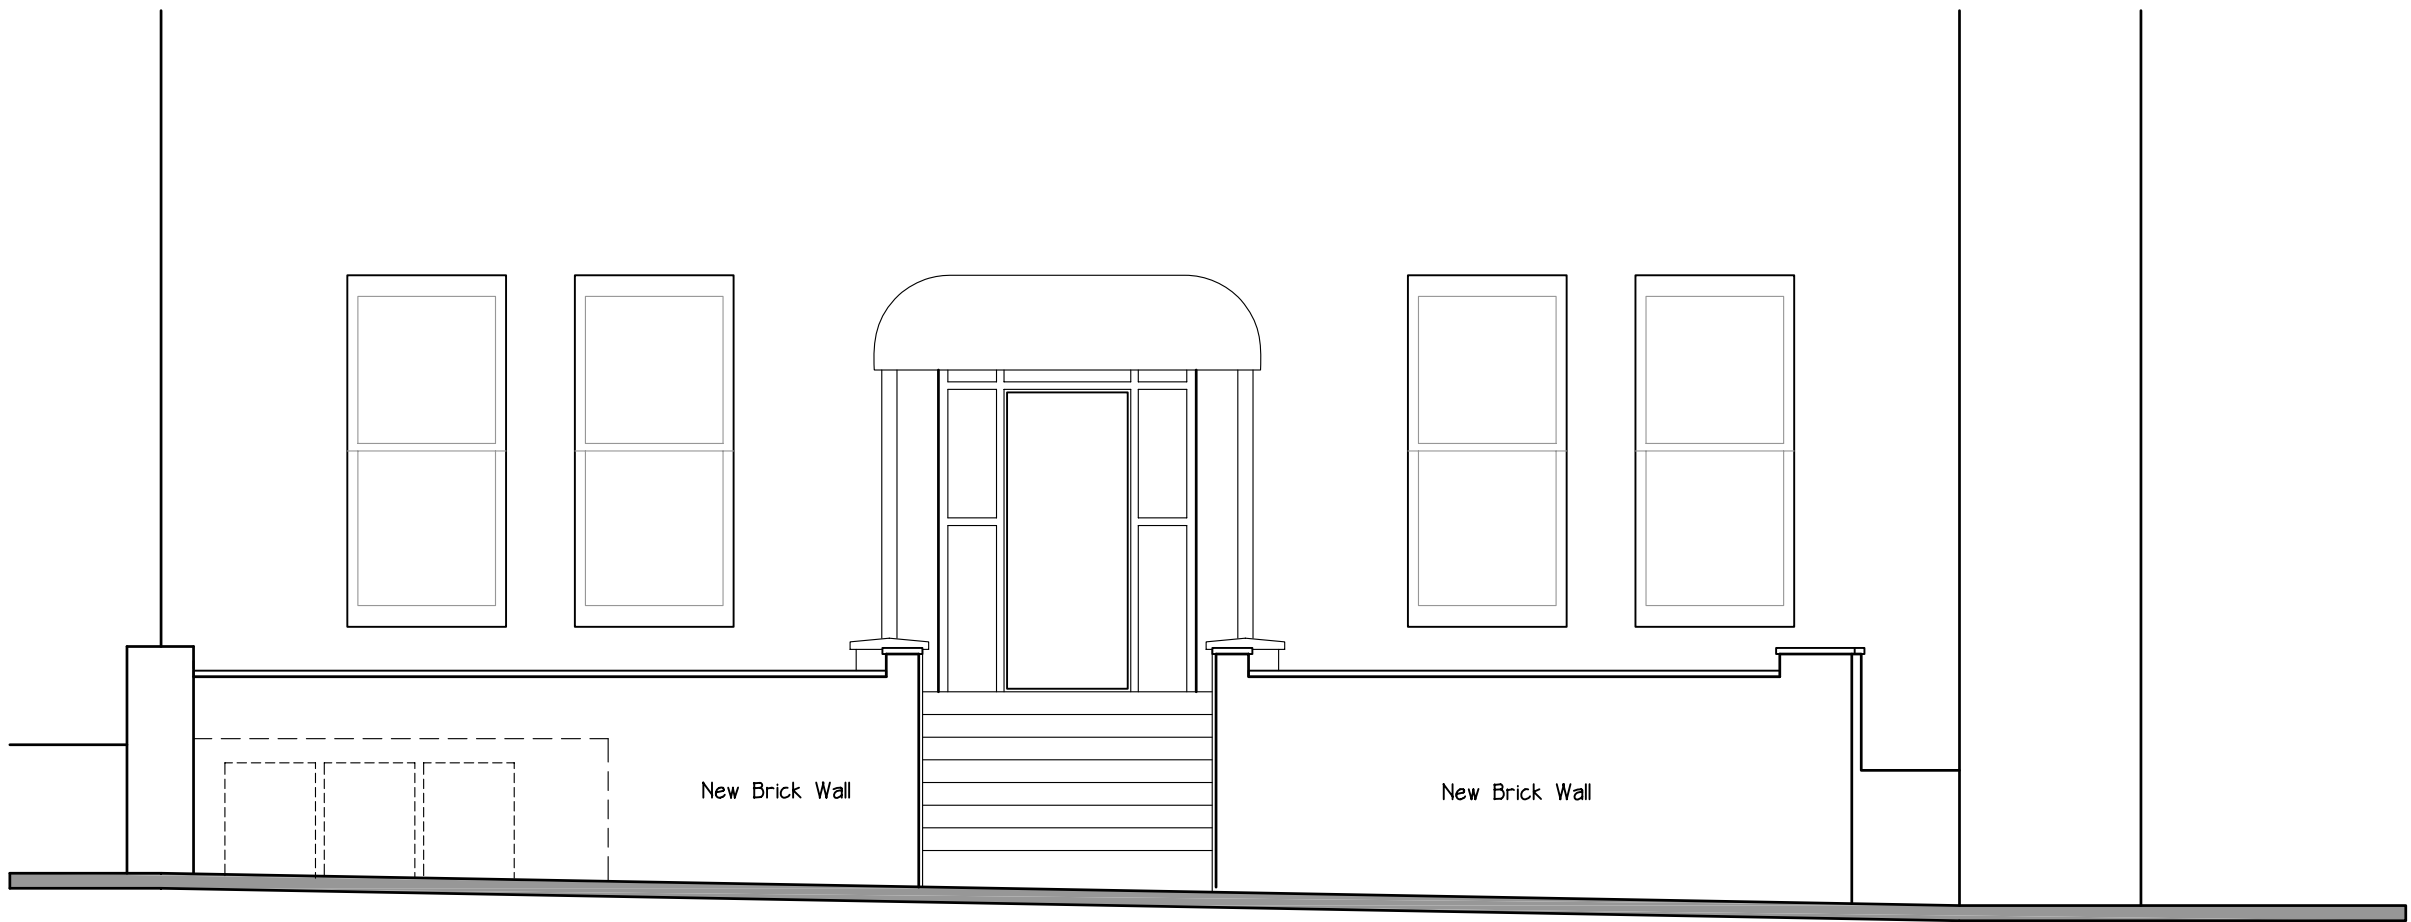


Proposed Elevaton

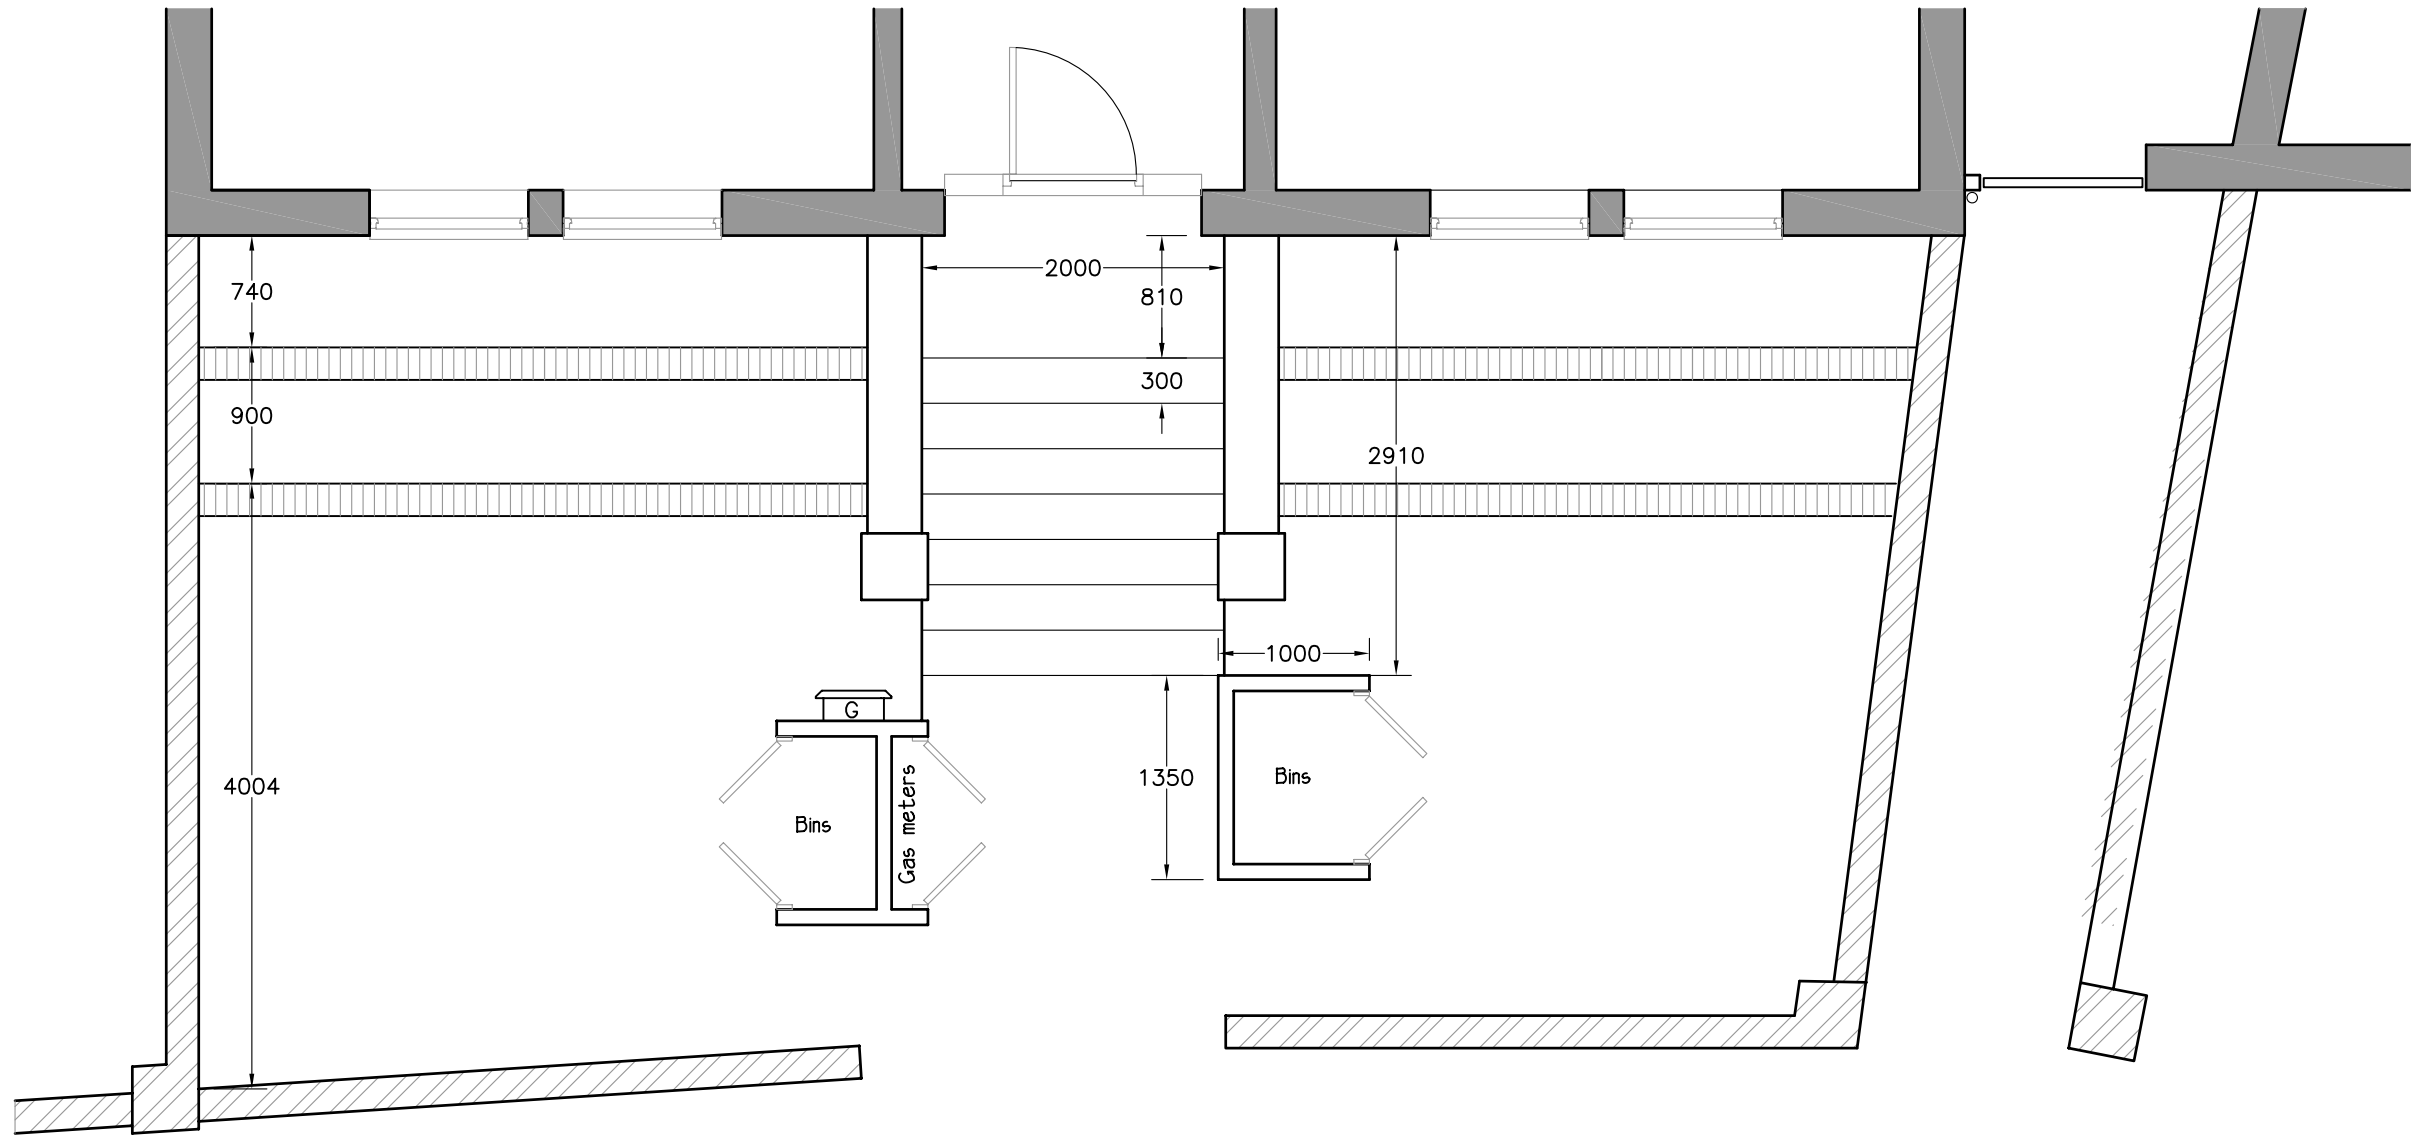


Existing Plan

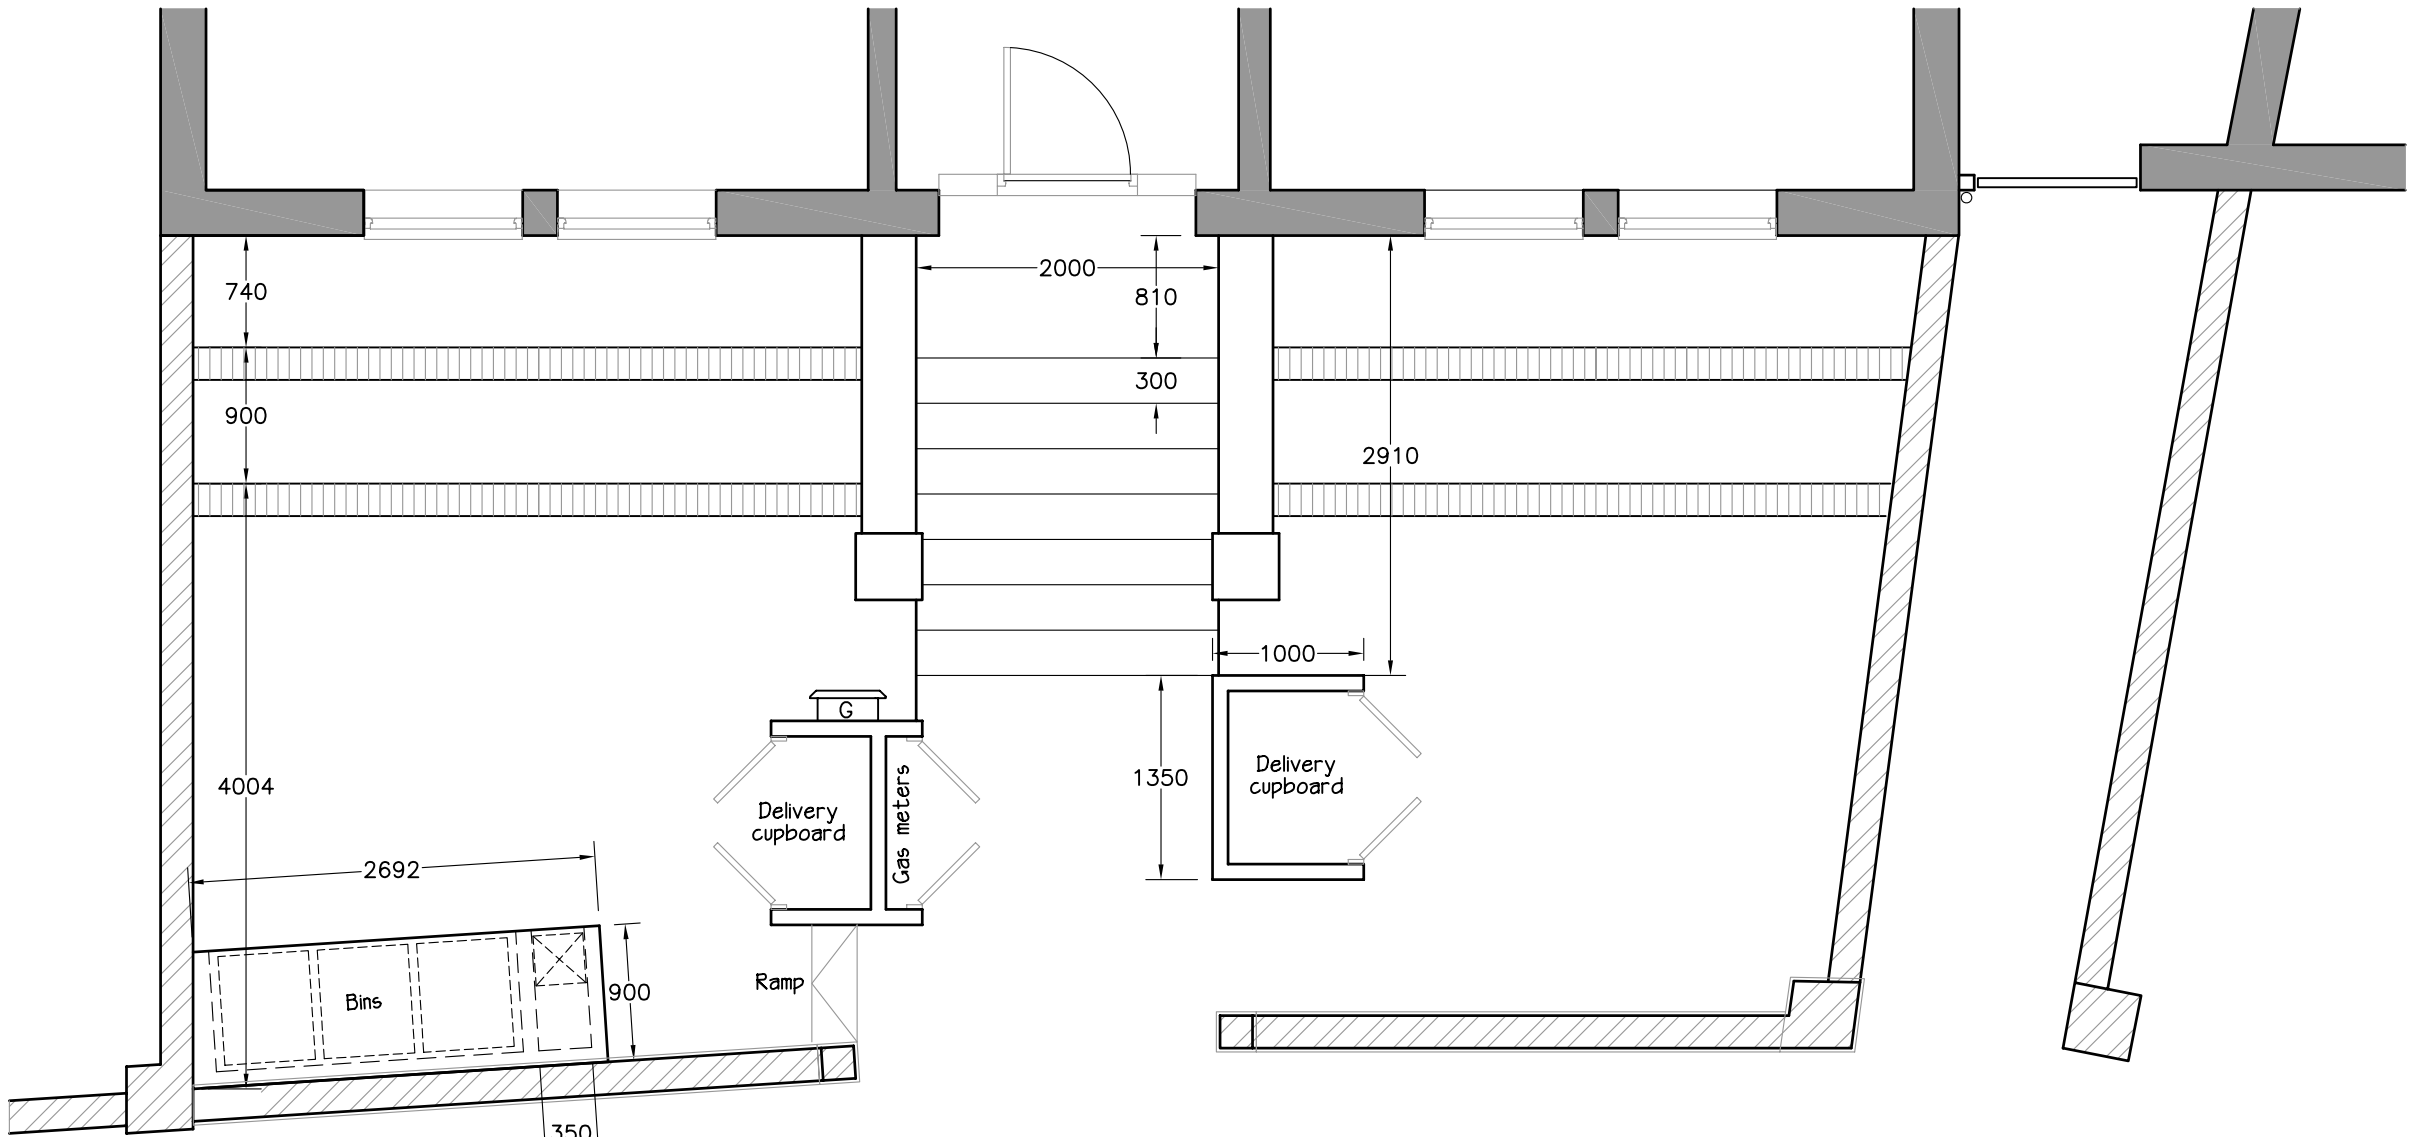

Proposed Plan

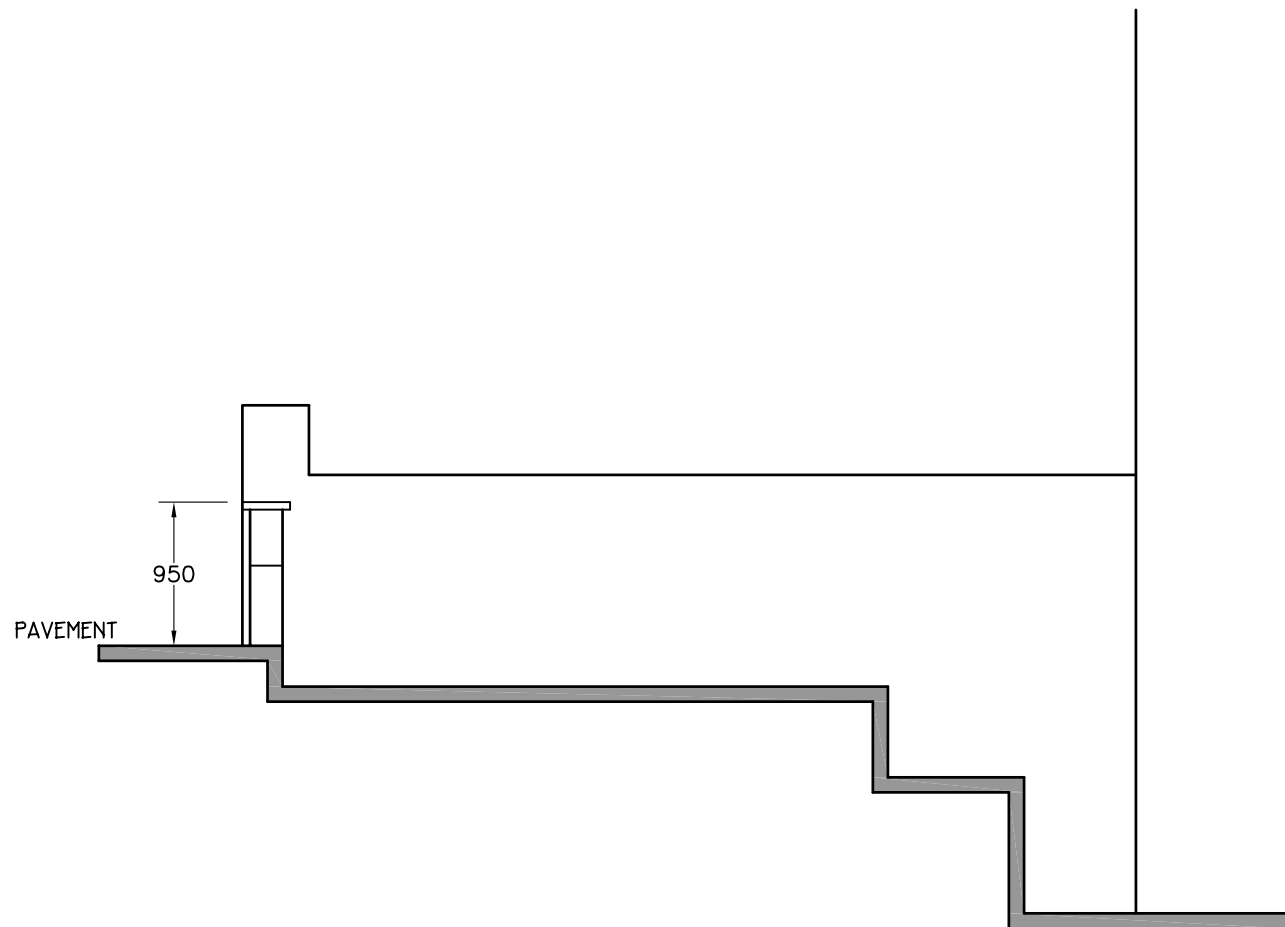

Existing Side Elevation

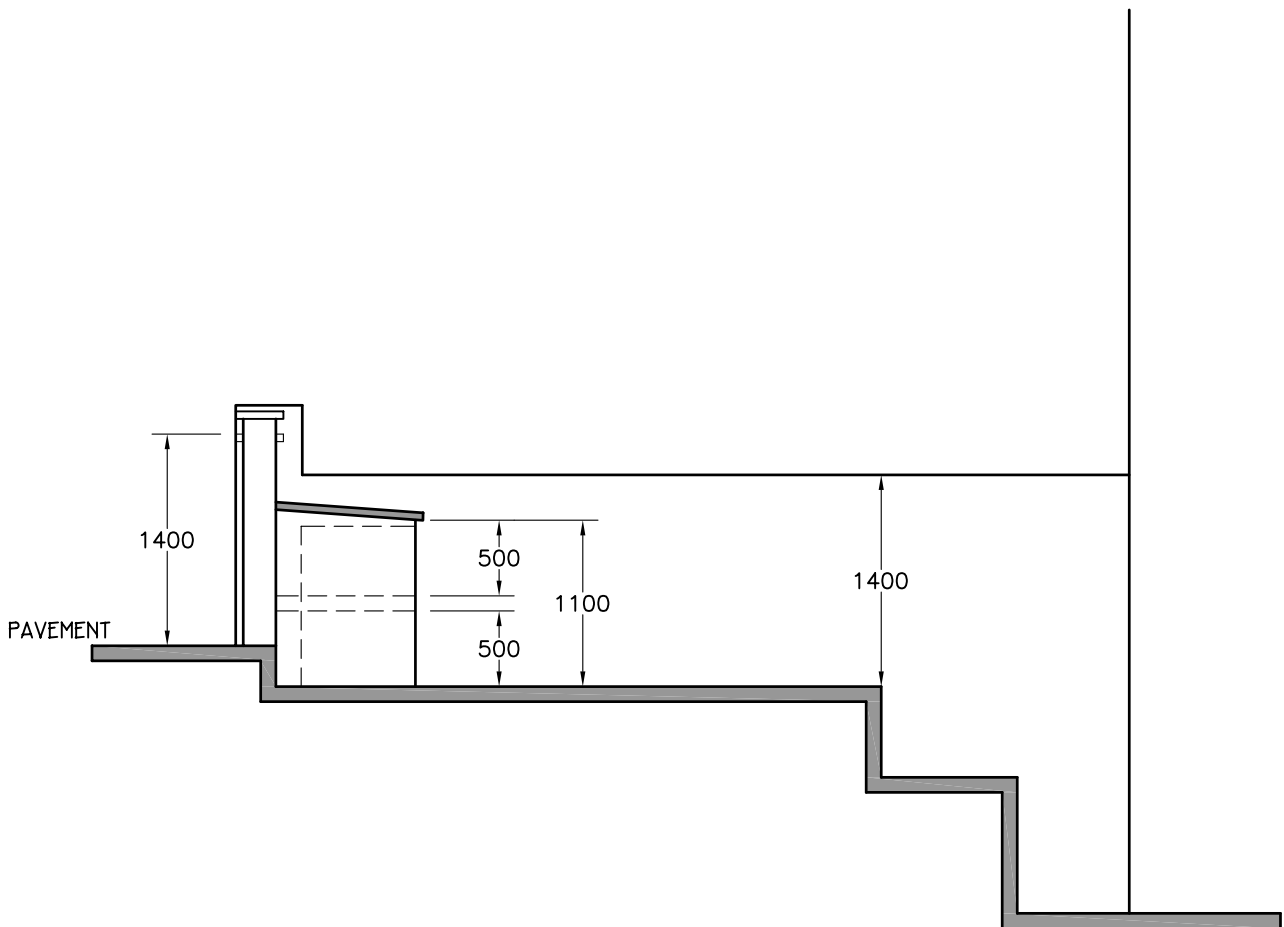


Proposed Side Elevation

- Notes.
- 1 All dimensions are shown in MILLIMETRES and must be checked on site prior to the commencement of work and any discrepancy is to be reported.
  - 2 All work is to comply with the current requirements of the Building Regulations and allied legislation.
  - 3 All materials are to be used and installed in strict compliance with the relevant manufacturer's recommendations.

PLANNING NOTES

- ROOF PLAIN TILES.  
SAMPLES TO BE SUBMITTED FOR APPROVAL.
- WALLS FACE BRICKWORK..  
PLAIN VERTICAL WALL TILING.  
SAMPLES TO BE SUBMITTED FOR APPROVAL.
- WINDOWS STAINED TIMBER WITH SQUARE LEADED LIGHTS.  
SAMPLE TO BE SUBMITTED FOR APPROVAL.
- DOORS STAINED TIMBER.  
SAMPLE TO BE SUBMITTED FOR APPROVAL.

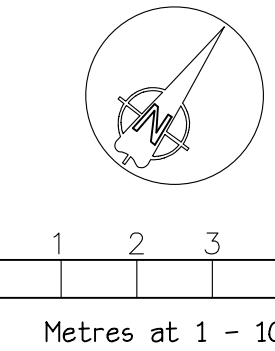

D	10/06/2014	Wall height amended
C	09/06/2014	Wall height amended
B	19/06/2013	Bin Store
A	05/06/2013	Bin and Delivery Store
Rev	Date	Amendments

Drawing Status

CONCEPT

Town and Country Houses

Ian Richard Woods

111 Grange Road, Guildford

Surrey, GU2 9QD

Telephone 01483 503395

Mobile 07768 842802

Email - woods@irwoods.co.uk

Project

17 HAMPSTEAD HILL GARDENS

Drawing Title

FRONT GARDEN WORKS

Scale 1-50 at A1. 1-100 at A3

Drawn IW/CAD Date FEB 2013

Drawing No HG-94 Rev D