


NORTH EAST (SIDE) ELEVATION

IAN HUNT ASSOCIATES

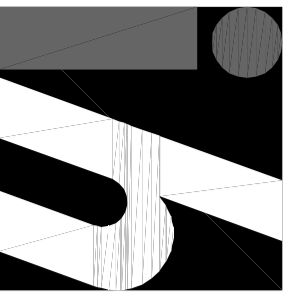


Oakwood House
14 High Tree Drive Earley
Reading Berkshire RG6 1EU
0118 935 3655
info@ihaid.co.uk

Project
Proposed Extension & Alterations
at Flat 3, 140 Goldhurst Terrace,
London, NW6 3HP

Client
The William Pears Group

Title
Existing North East (Side) Elevation

Revision

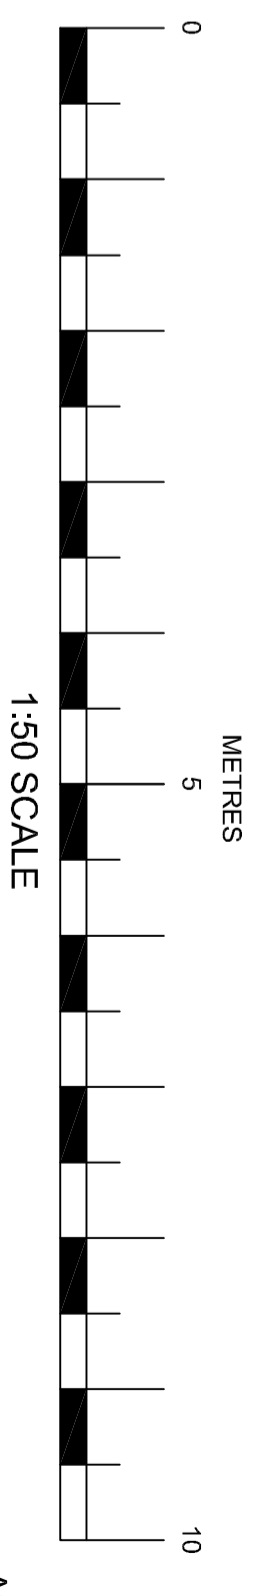

Drawn
TM

Scale
1:50 @ A2

Date
June 2014

Rev

Drawing No
1188.13

All dimensions to be checked on site prior
to the commencement of any construction.
This drawing may not be reproduced in
any part or form without the written
consent of Ian Hunt Associates Ltd.

ALL COPYRIGHTS RESERVED

A2