
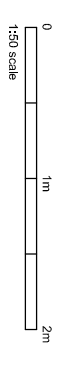


NOTES  
DIMENSIONS TO BE CONFIRMED  
ON SITE

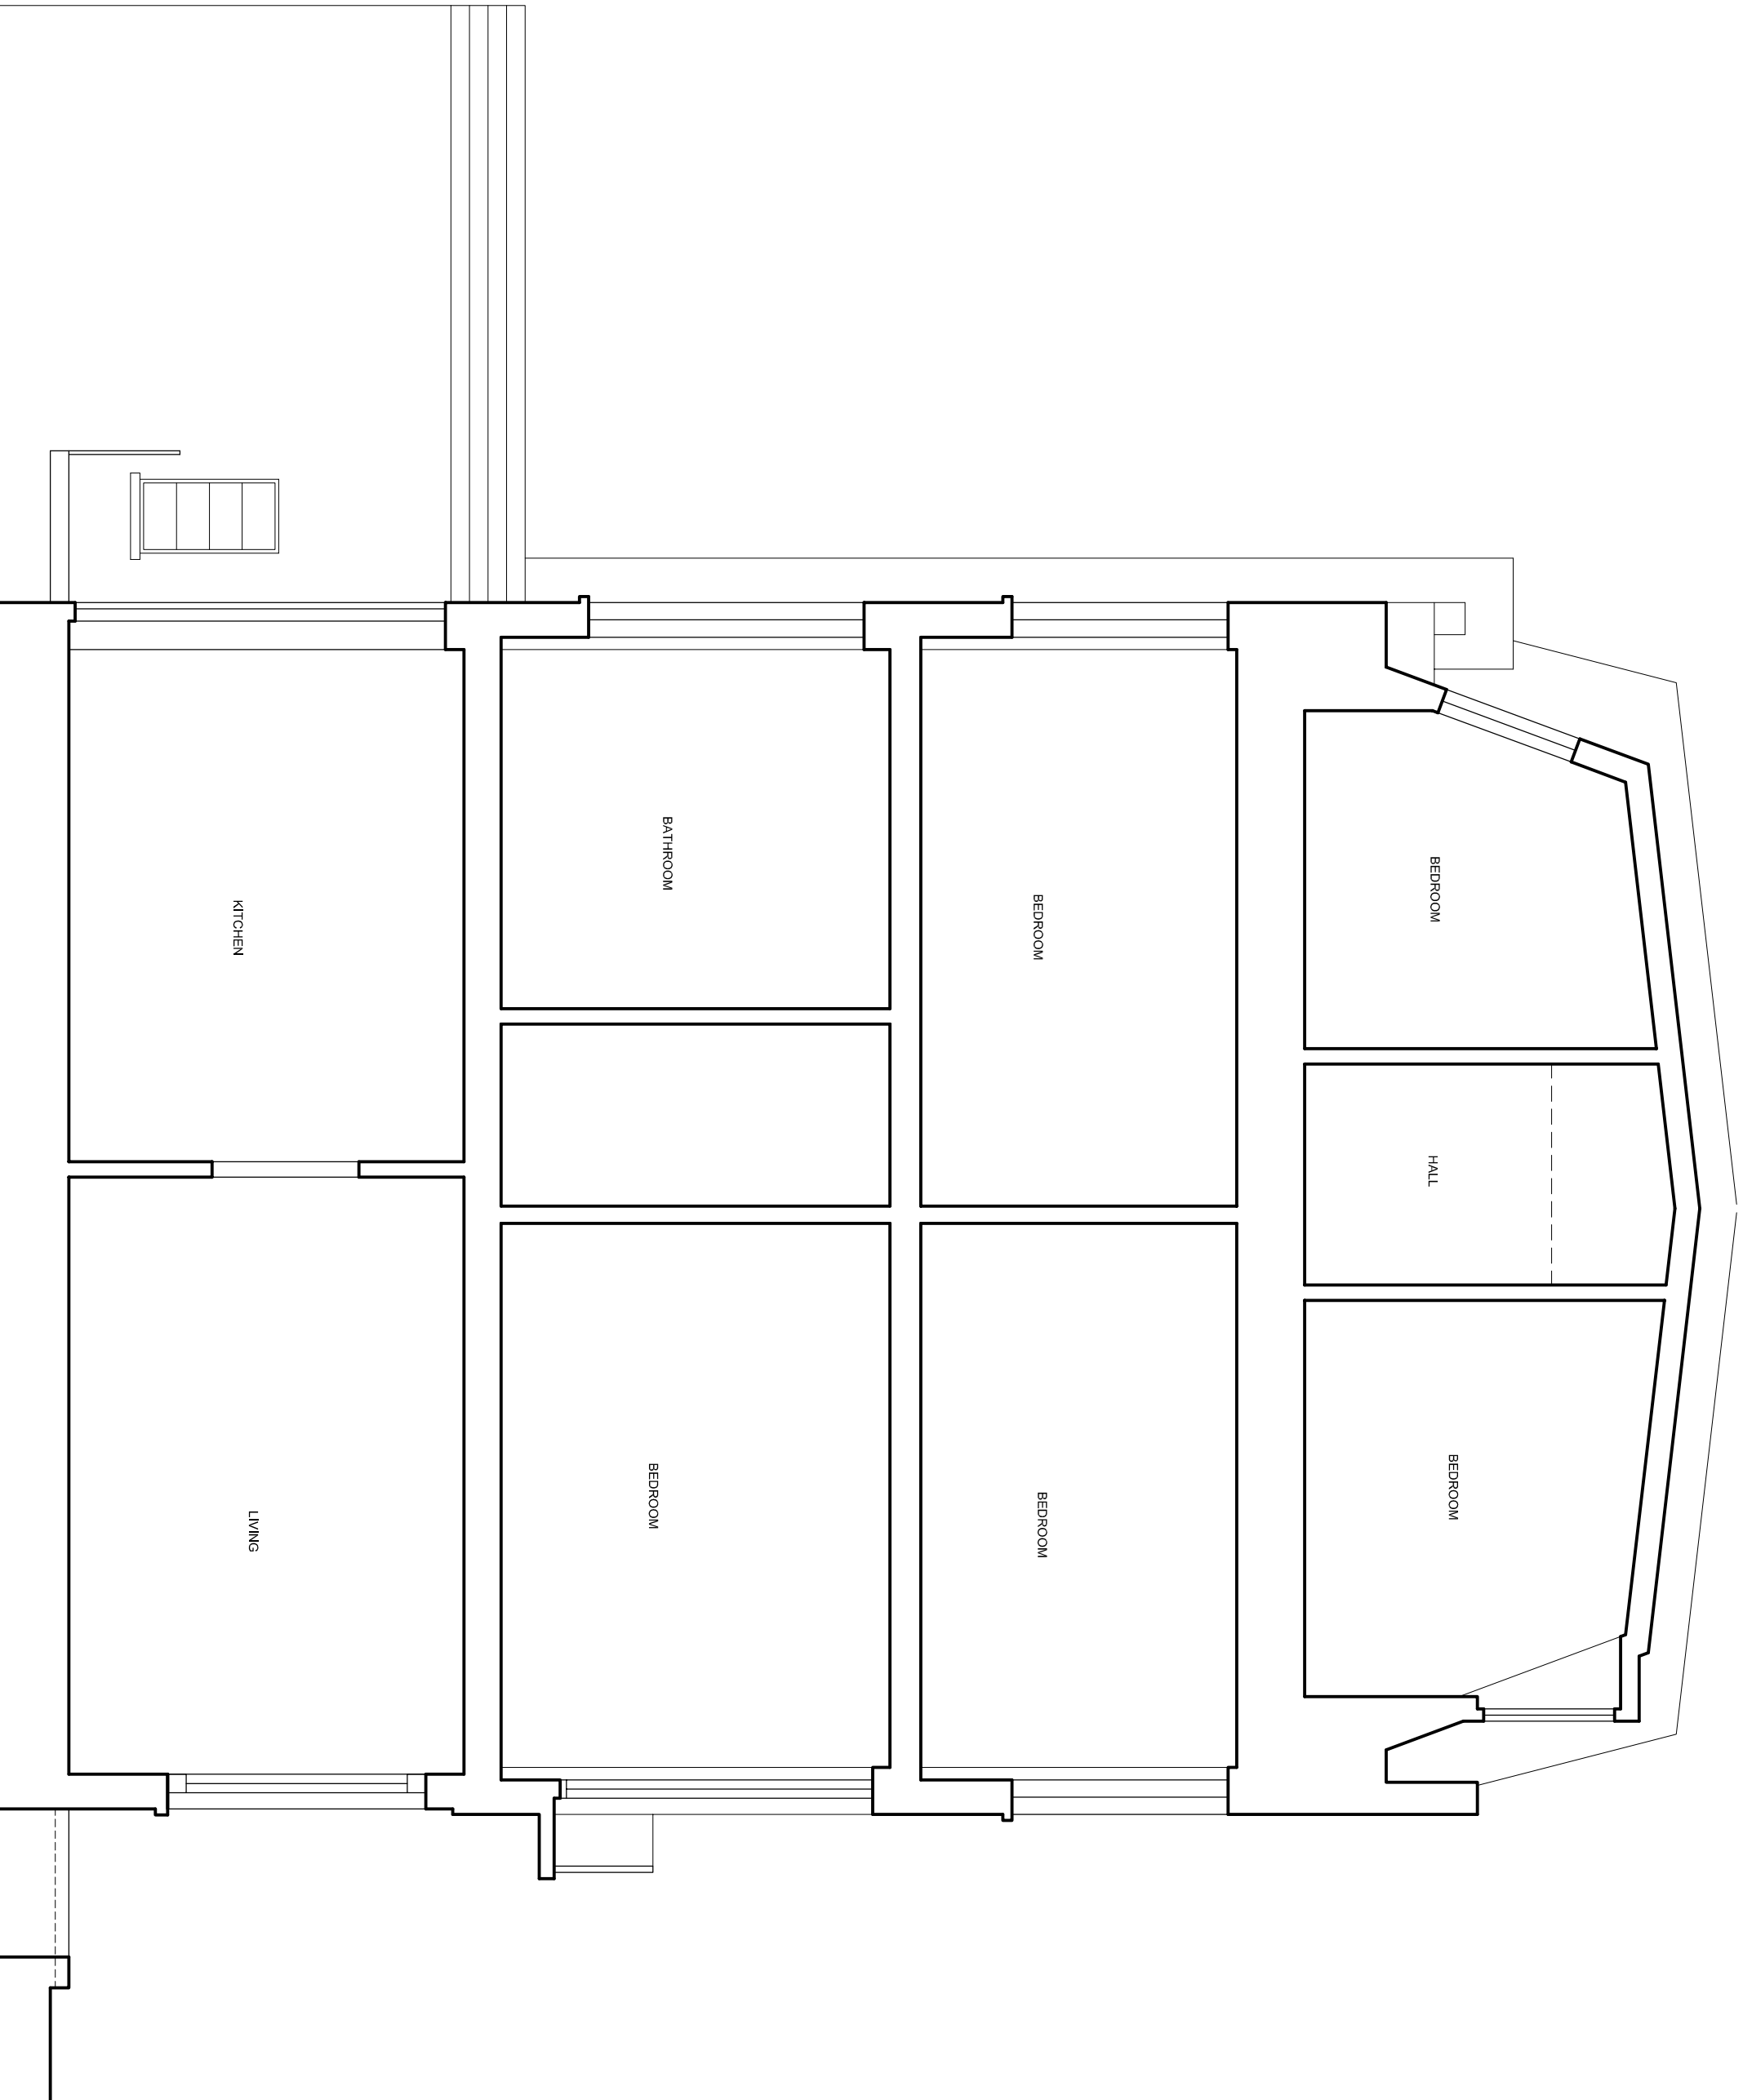

**DAVIES ARCHITECTURE LTD** ©

28 ELLIOTT SQ  
LONDON NW3 3SU  
TEL 020 7483 0669

**JOB**  
MR & MRS CARR  
98 GLOUCESTER AV  
LONDON NW1

**TITLE**  
EXISTING  
SECTION B

**DATE** 23.5.14  
**SCALE** 1:50 @A3

**DRAWING NO** GLO-EX-GA-05