
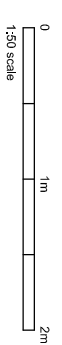


NOTES
DIMENSIONS TO BE CONFIRMED
ON SITE

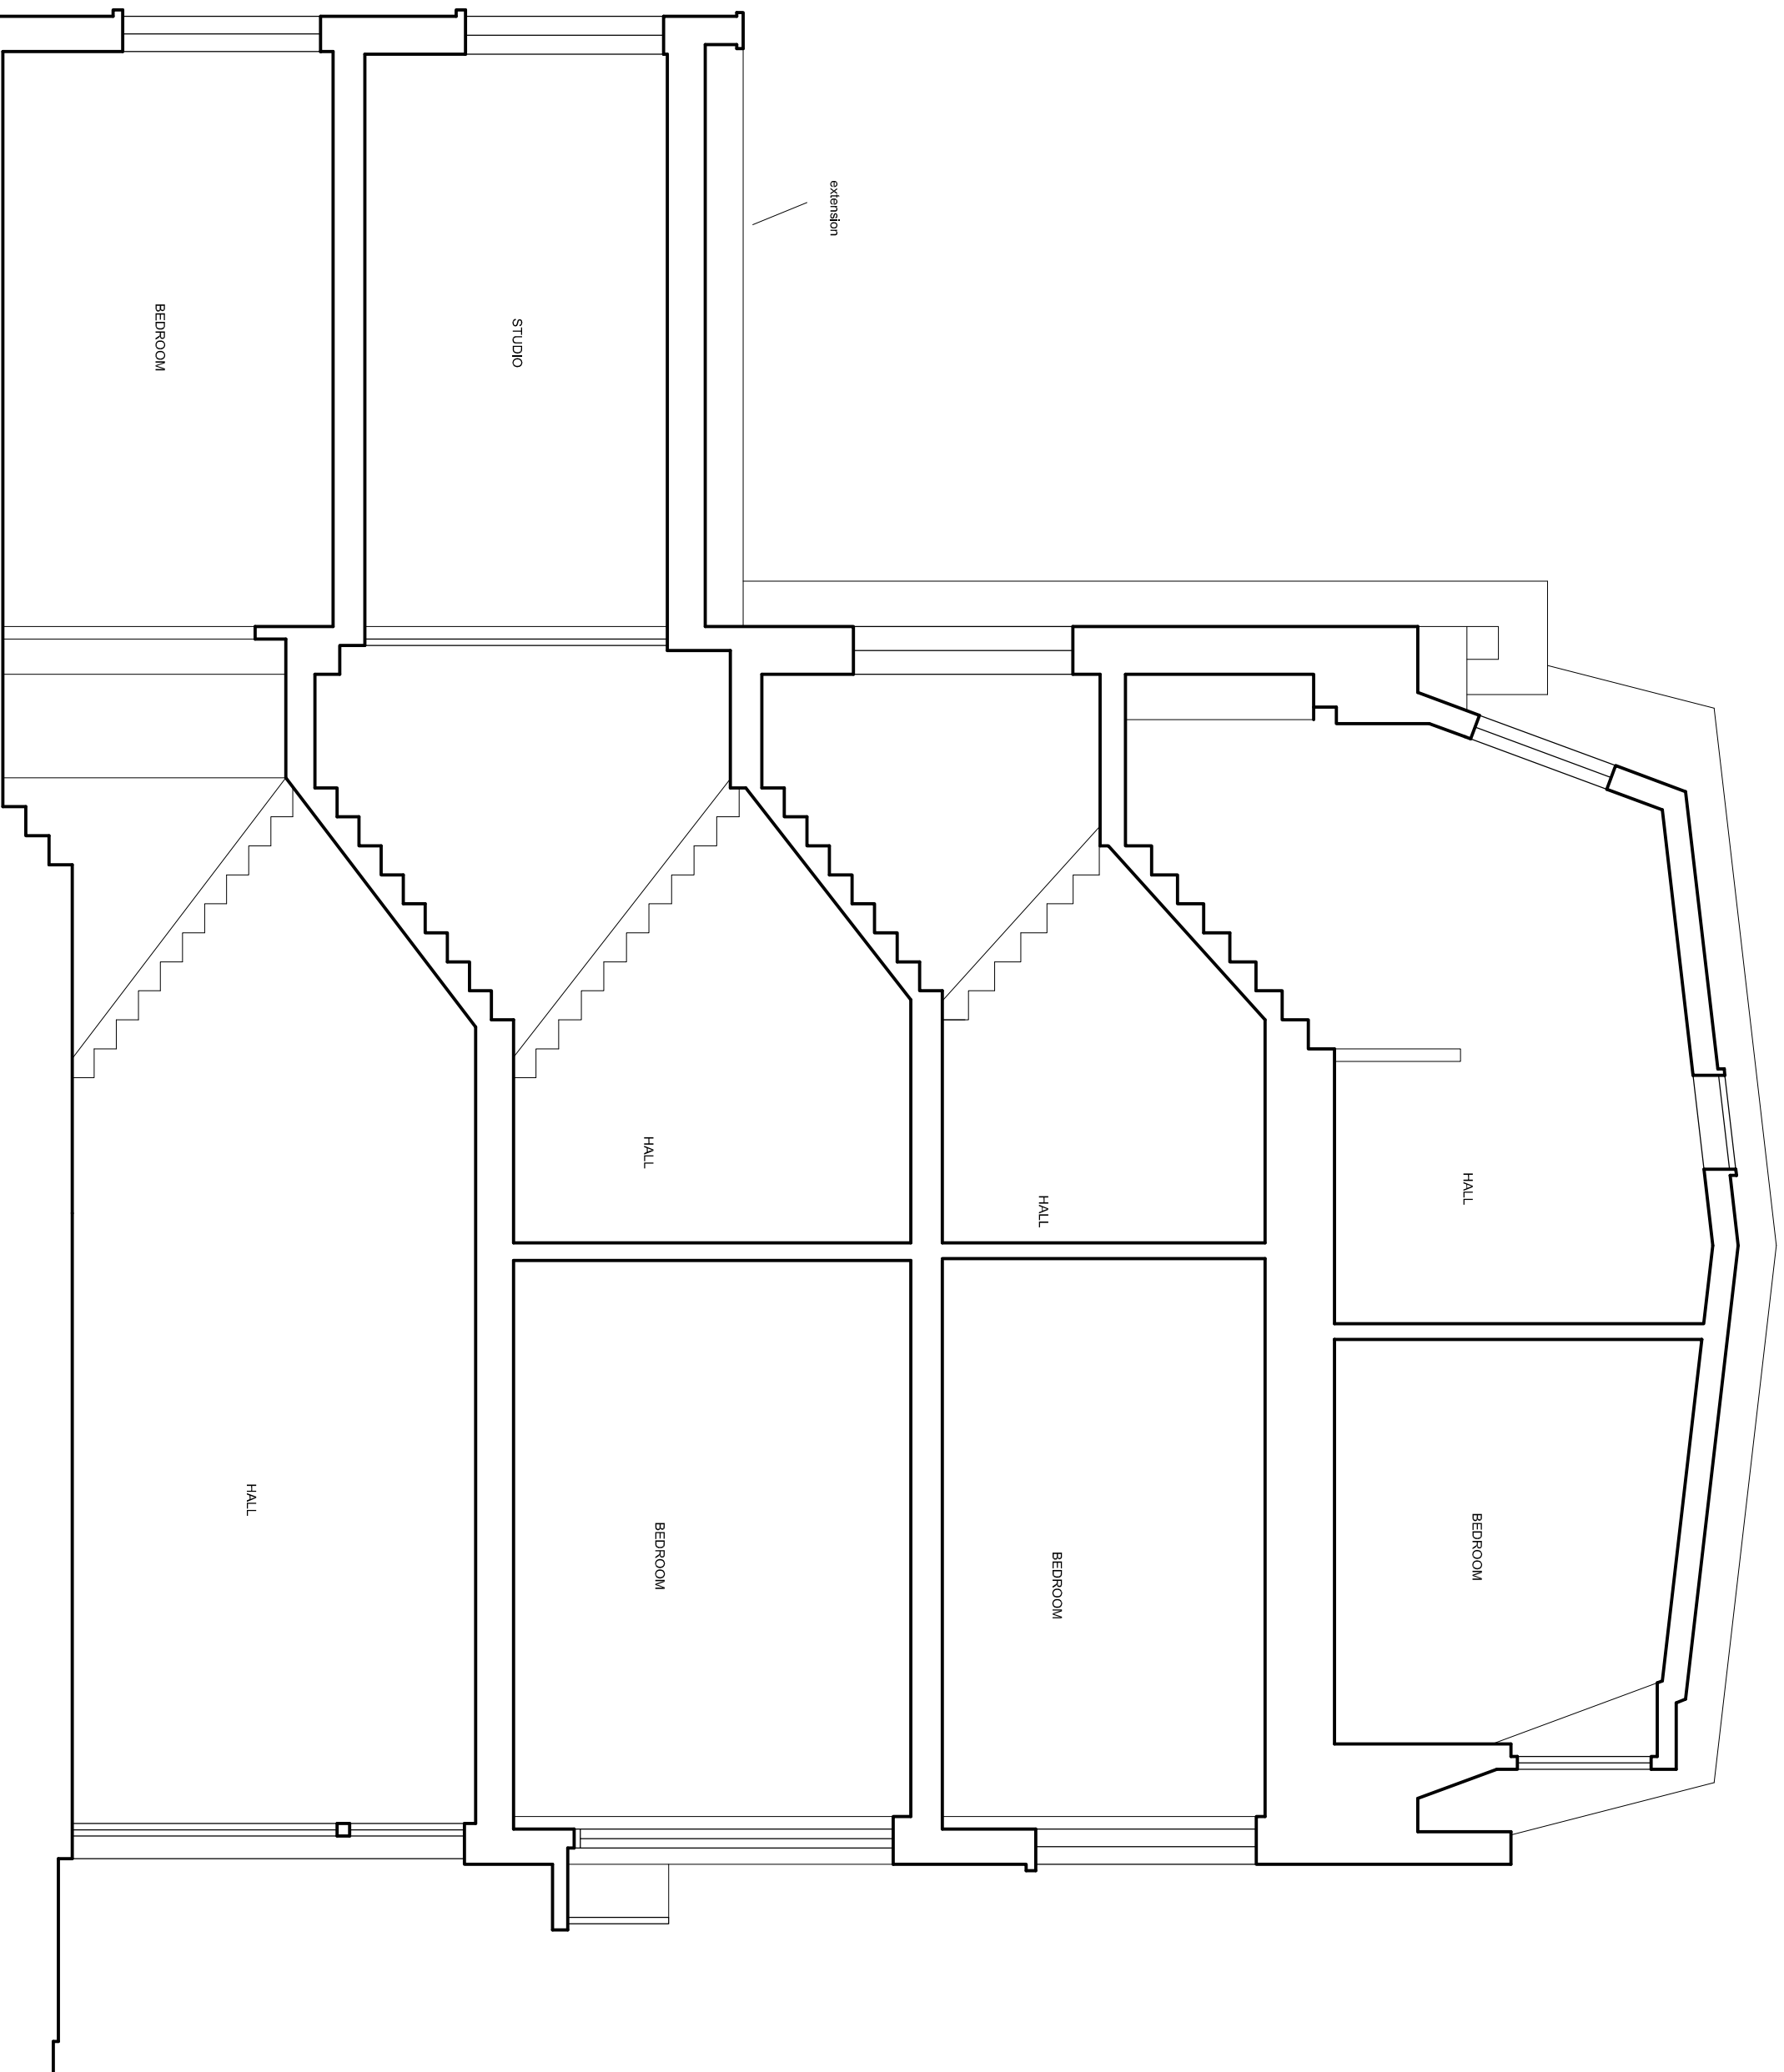

DAVIES ARCHITECTURE LTD ©	
28 ELLIOTT SQ LONDON NW3 3SU TEL 020 7483 0669	
JOB	MR & MRS CARR 98 GLOUCESTER AV LONDON NW1
TITLE	PROPOSALS SECTION A
DATE	9.6.14
SCALE	1:50 @A3
DRAWING NO	GLO-PL-GA-04