

1 —

2 —



3 —

4 —

5 —

6 —

7 —

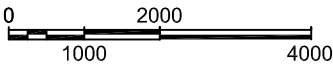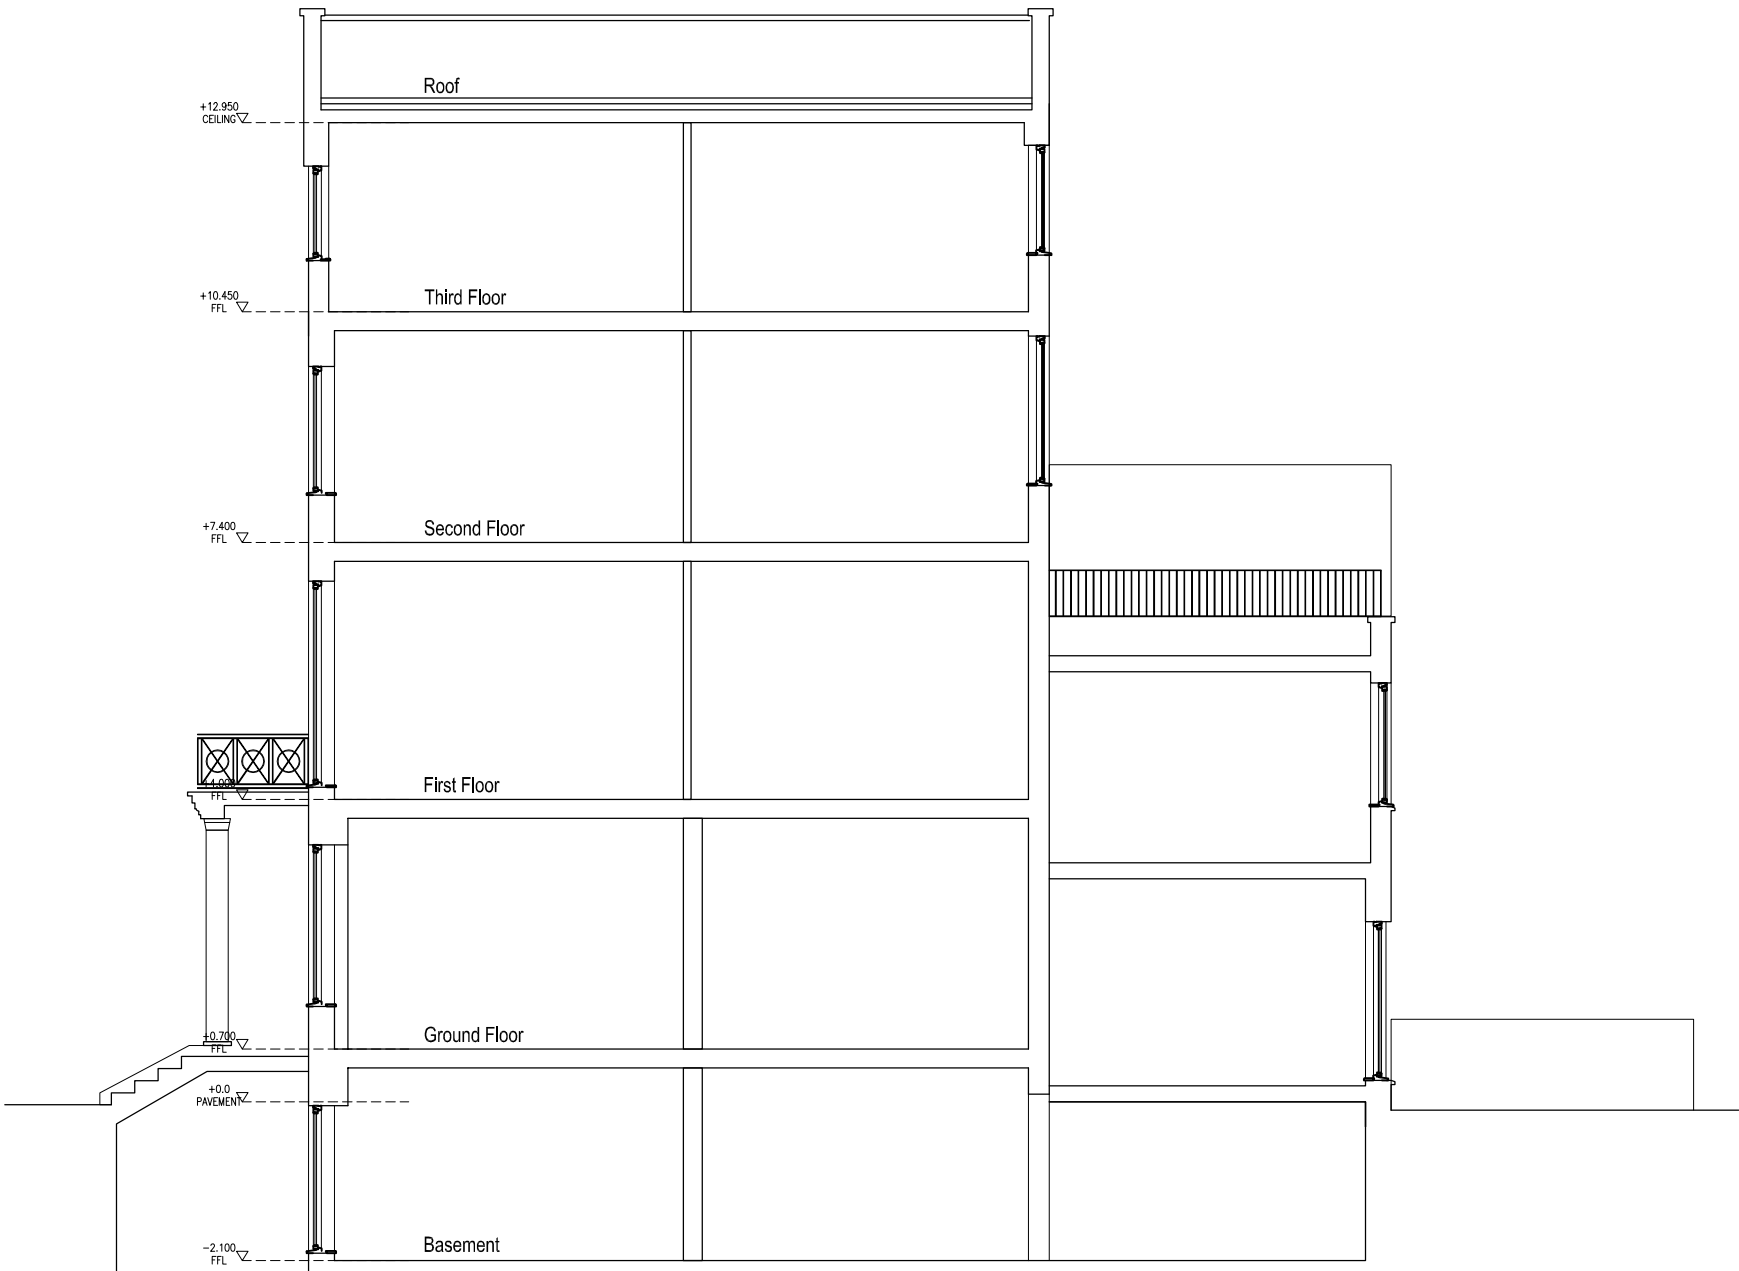

7A EXISTING SECTION A-A

SCALE 1:100

	Client	Drawing Title Exsiting Section A-A	Project Number 13-0121		Drawing Number	
	Project Title 23 Harrington Square, London, NW1 2JJ		Scale 1:50 (A3)	Sheet No.	Rev.	
			Date 07/11/13	13-121-07	-	
			Revised			
			Status -			
		Rev Date	Description	Rev By	Ckd By	