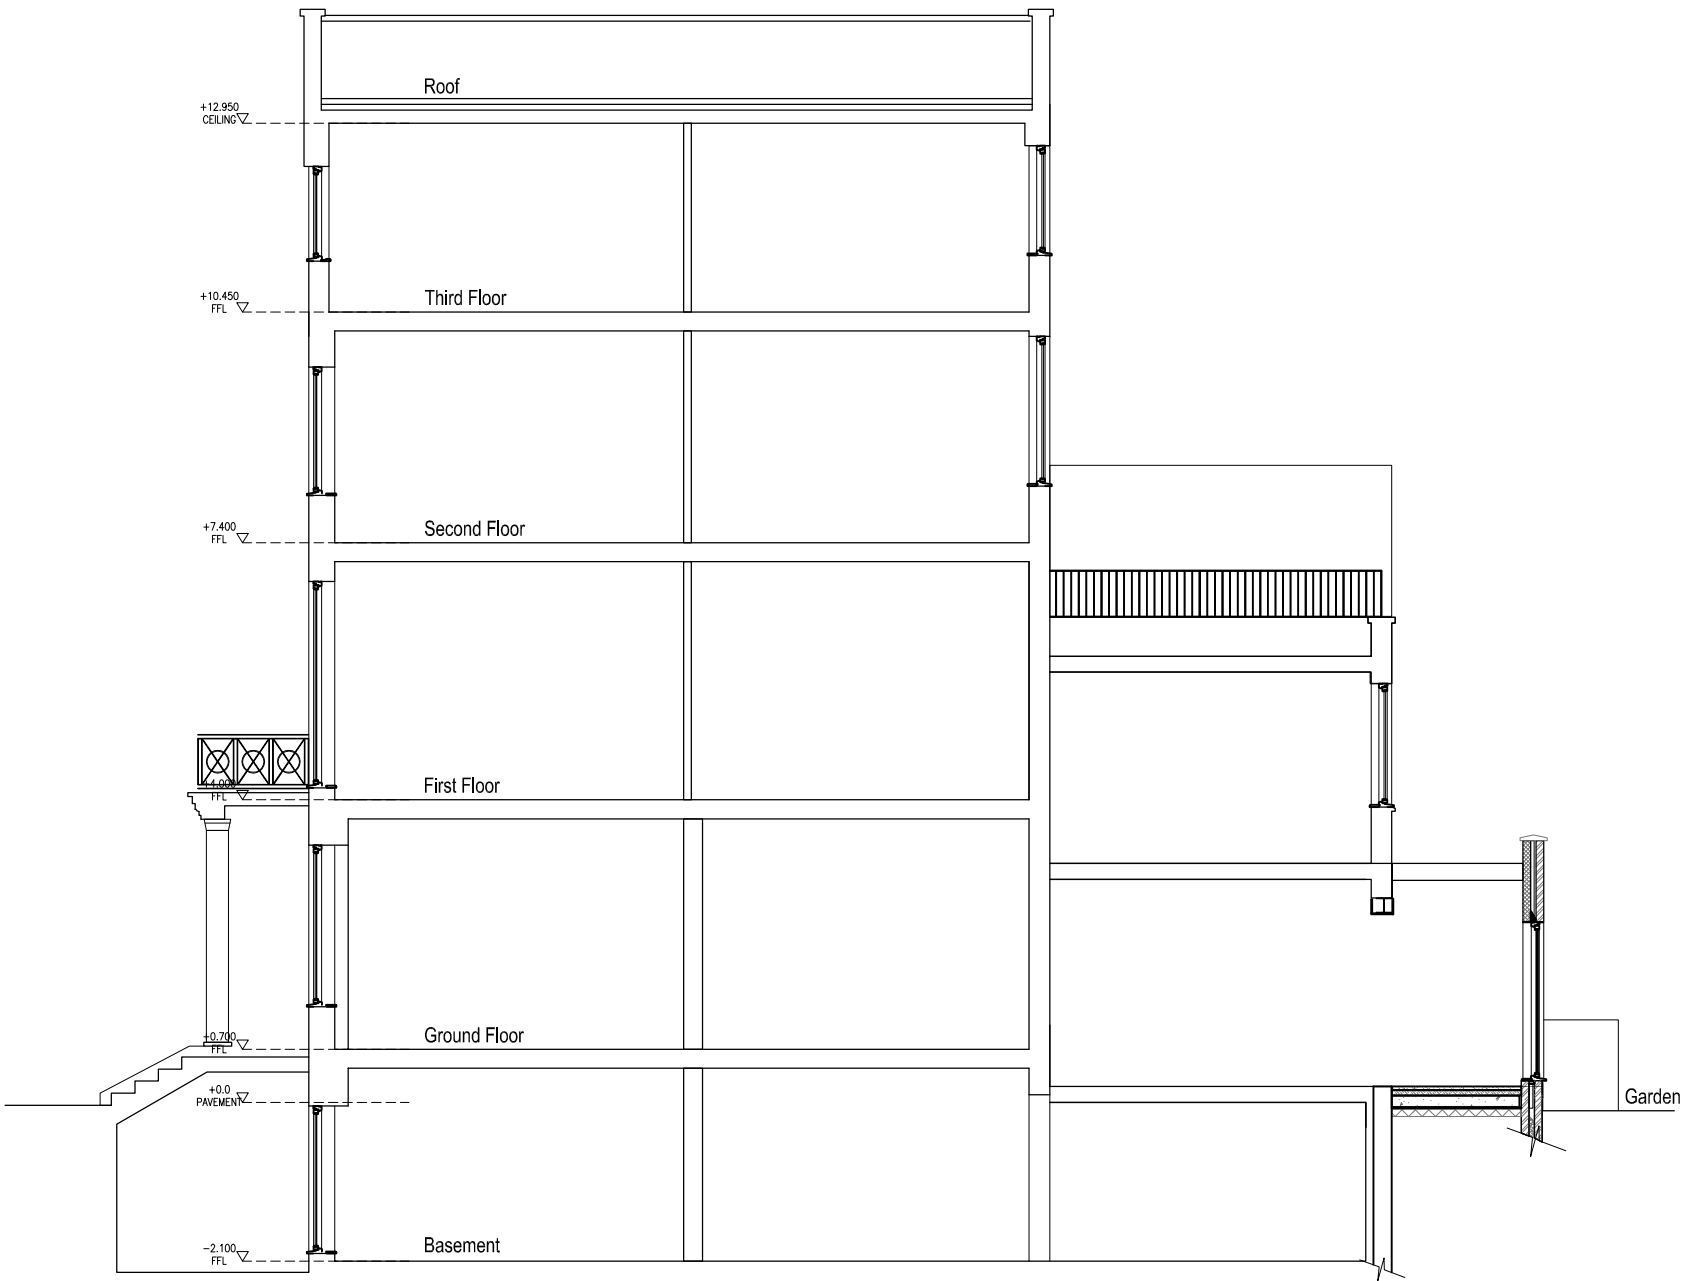


7A PROPOSED SECTION A-A

SCALE 1:100

	Client	Drawing Title Proposed Section A-A		Project Number 13-0121	Drawing Number	
				Scale 1:50 (A3)	Sheet No.	Rev.
	Project Title 23 Harrington Square, London, NW1 2JJ	Rev	Date	Description	Rev By	Ckd By
		A	10/02/14	Amended Scheme for planning	NP	-
		B	12/06/14	Amended Scheme for planning	NP	-
		Status		-		