



6A PROPOSED CROSS SECTION B-B
SCALE 1:100

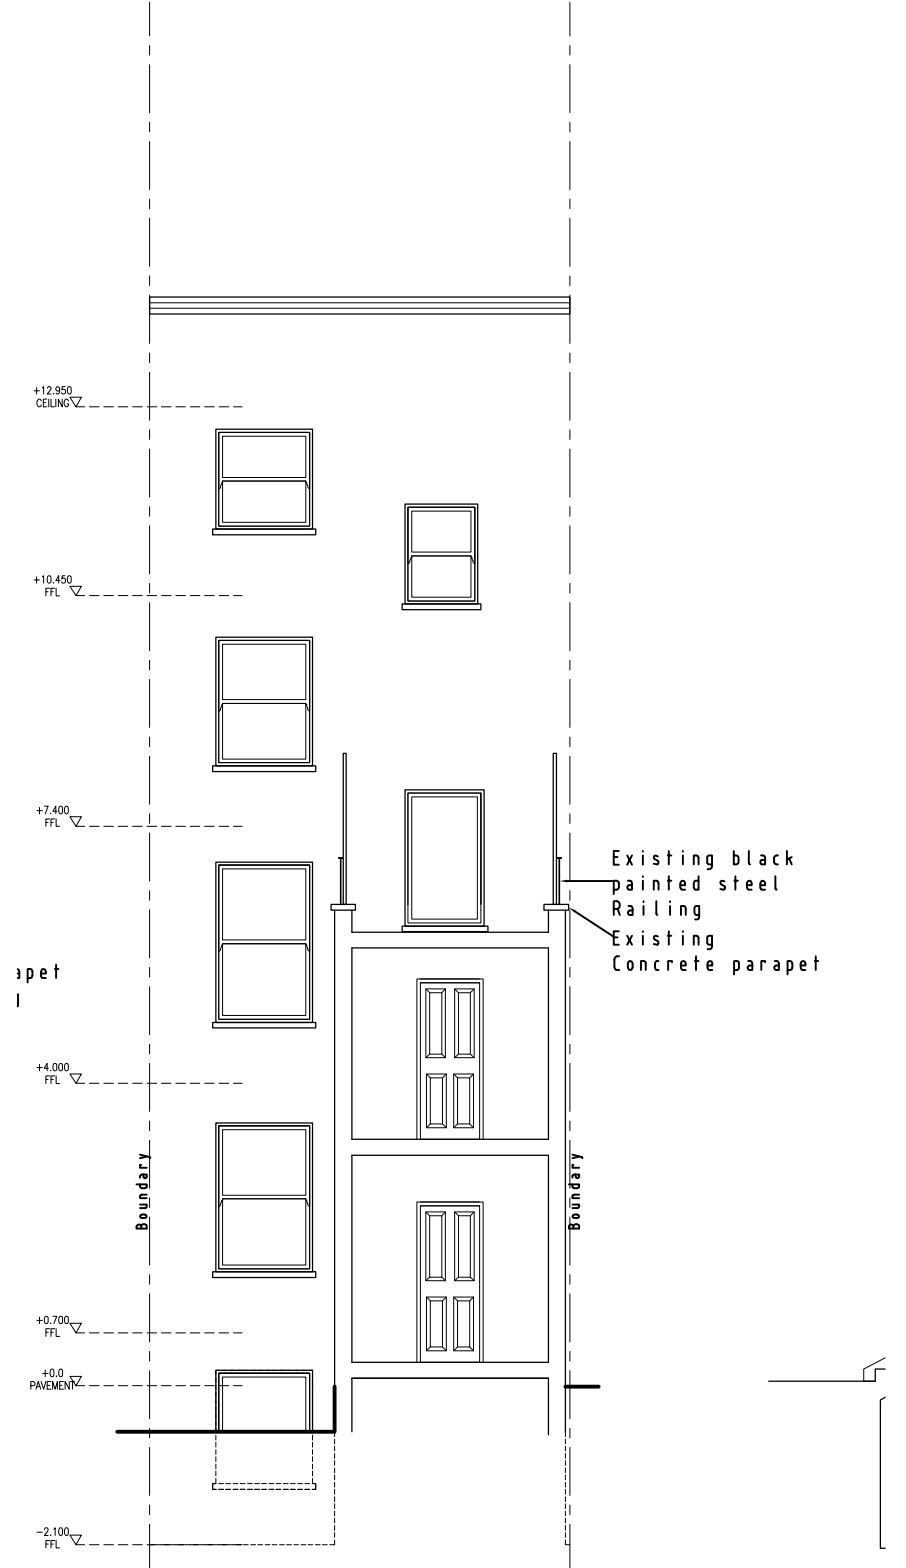

6C EXISTING CROSS SECTION B-B
SCALE 1:100

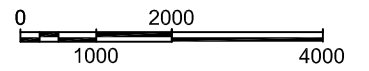

	Client	Existing and Proposed Cross Section B-B	Project Number	13-0121	Drawing Number	
	Project Title		23 Harrington Square, London, NW1 2JJ	Scale	1:100 (A3)	Sheet No.
			Date	25/11/13	Rev.	A
			Revised	12/06/14	Status	-
		Rev	Date	Description	Rev By	Ckd By
		A	12/06/14	Amended Scheme for planning	NP	--