

1 —

2 —


3 —

4 —

5 —


6 —

7 —

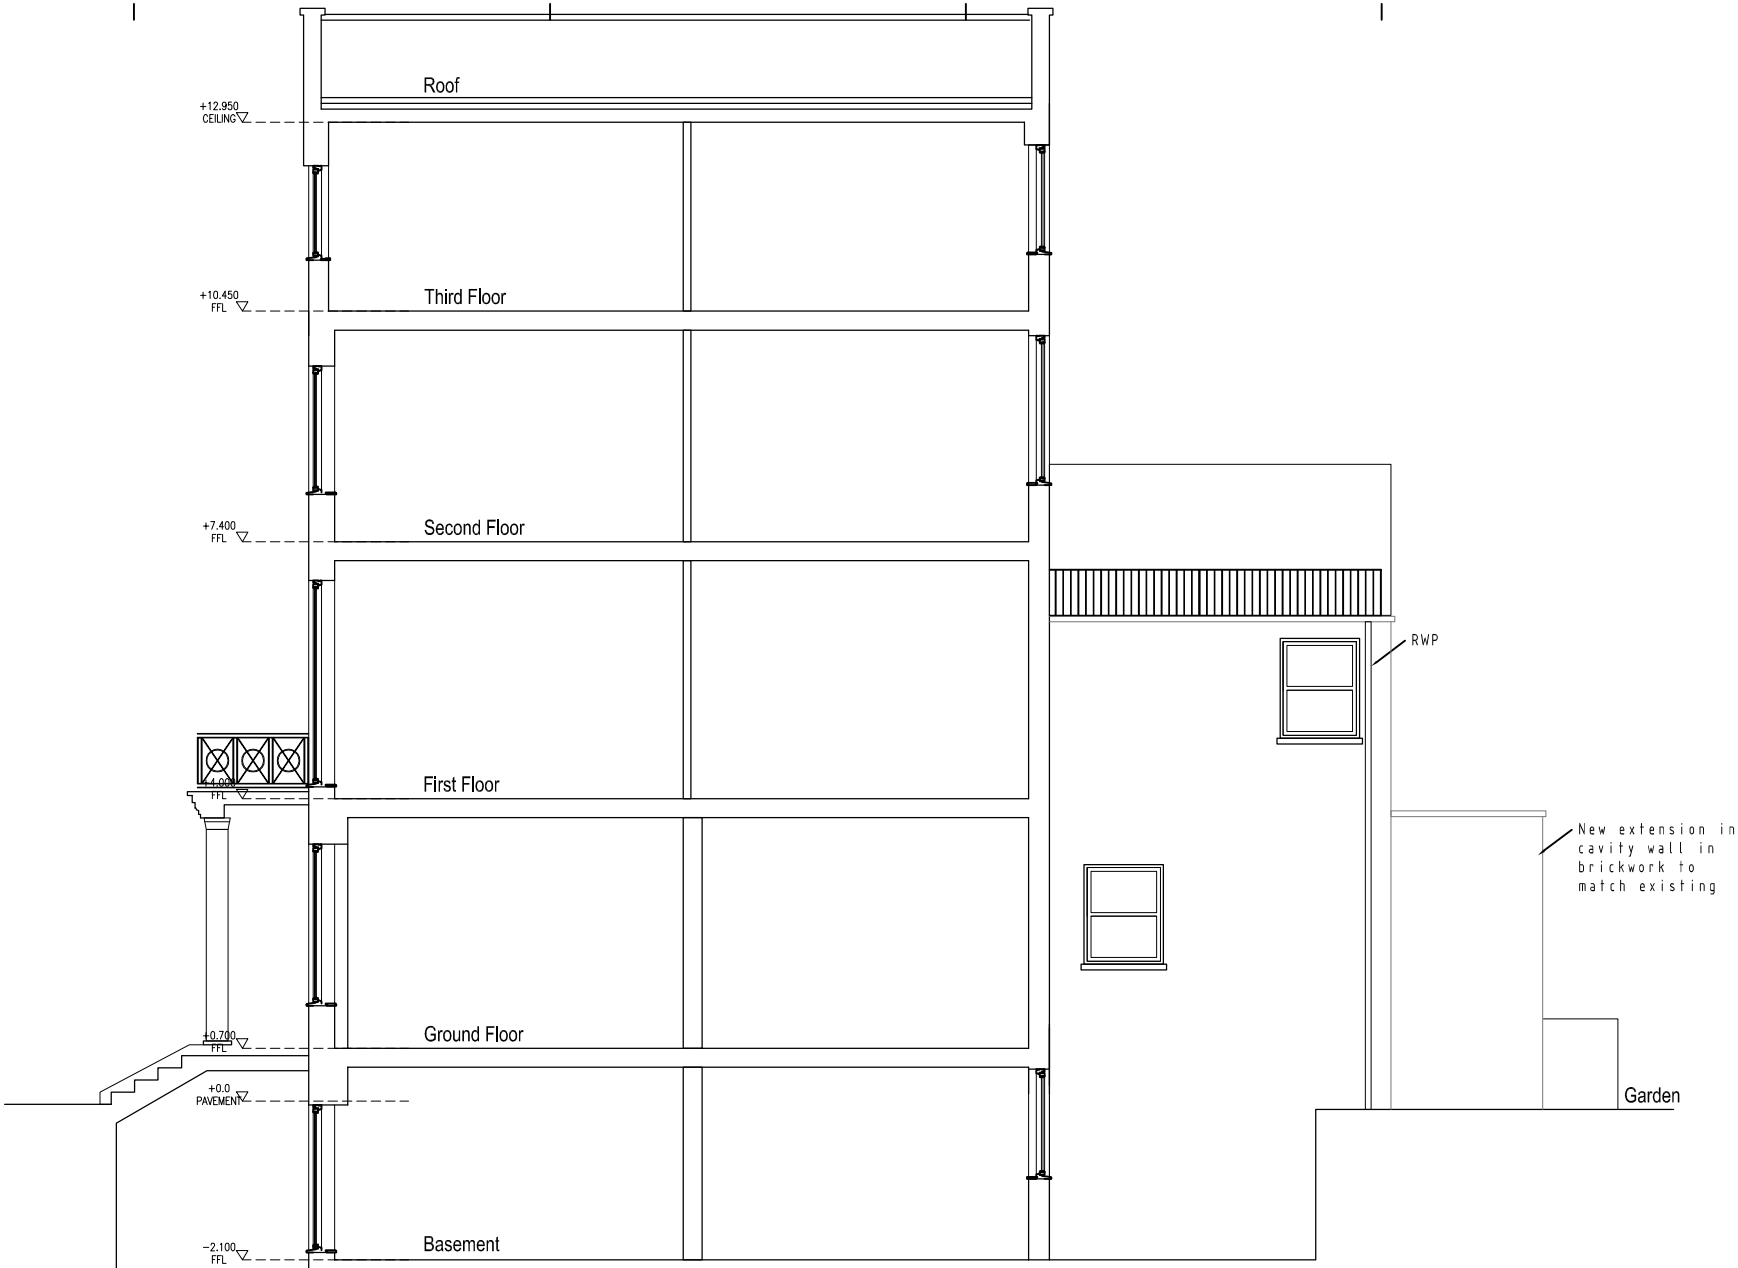


3A PROPOSED SIDE ELEVATION

SCALE 1:100

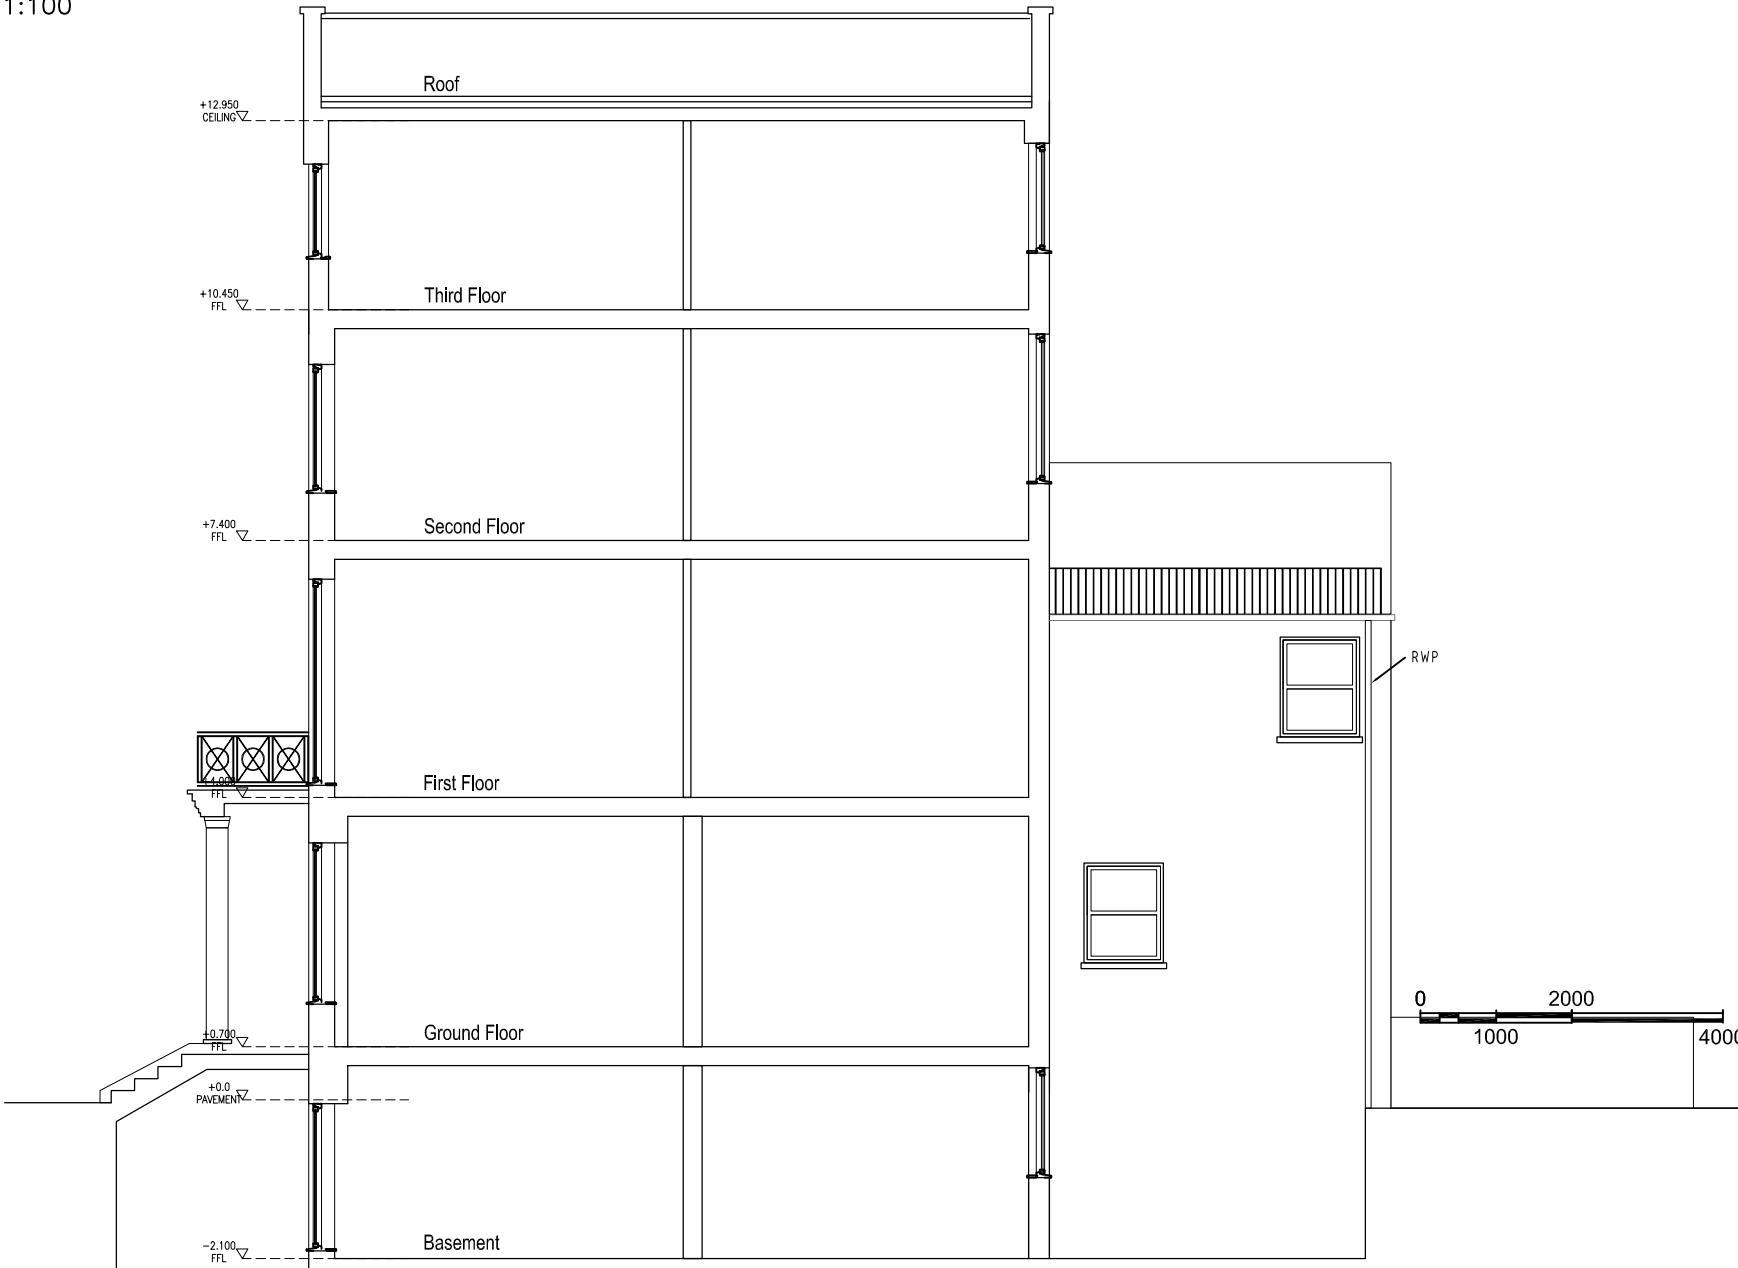

7A EXISTING SIDE ELEVATION

SCALE 1:100

 	Client	Drawing Title Existing and Proposed Side Elevation	Project Number		13-0121		Drawing Number	
	Project Title 23 Harrington Square, London, NW1 2JJ		Scale		1:100 (A3)		Sheet No.	
			Date		25/11/13		13-121-11	
			Revised		12/06/14			
			Status		-			
			Rev		Date		Description	
A		10/02/14		Amended Scheme for planning		NP --		
B		12/06/14		Amended Scheme for planning		NP --		