

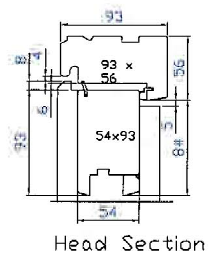
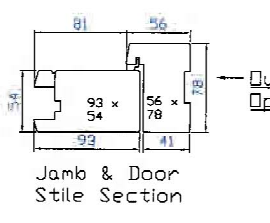
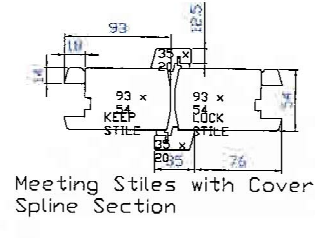
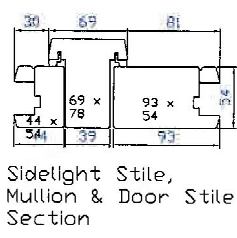
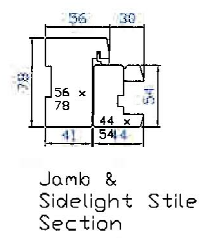
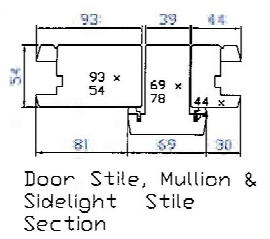
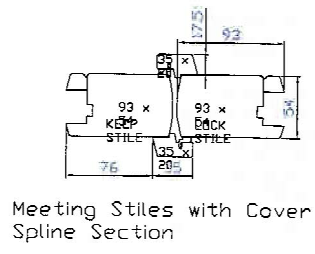


1
2
3
4
5
6
7


11 11 11 11

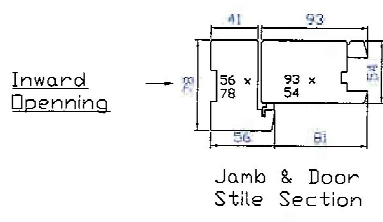

Head Section

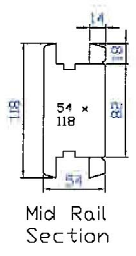


Mid Rail Section

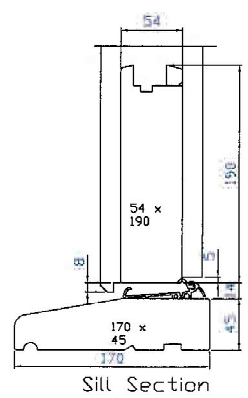

Sill Section

Outward Opening

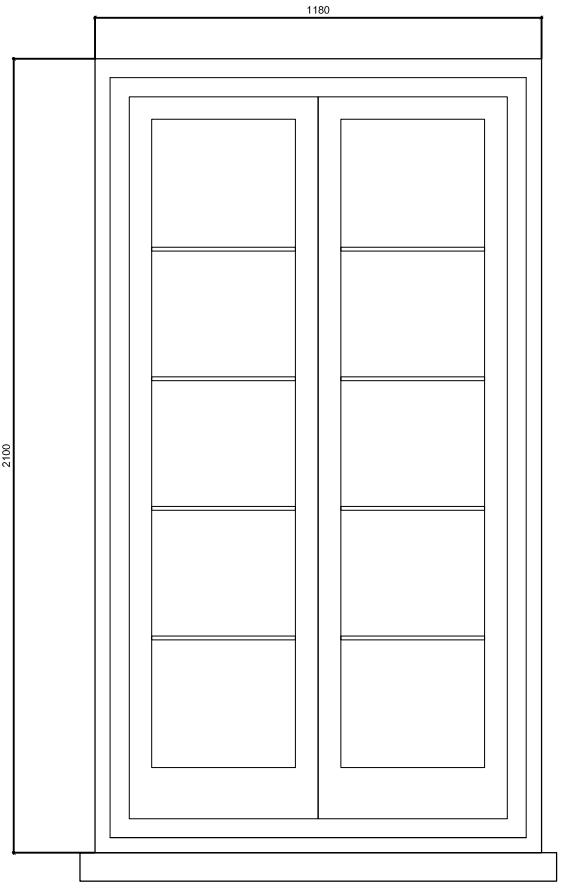

7A PROPOSED DOOR ELEVATION
SCALE 1:20

-	Client	Proposed Door Details	Project Number	13-0121	Drawing Number	
	Project Title		23 Harrington Square, London, NW1 2JJ	Scale	1:20 (A3)	Sheet No.
			Date	25/11/13	Rev.	-
			Revised		Status	-
			Rev Date	Description	Rev By	Ckd By