


FIRST FLOOR

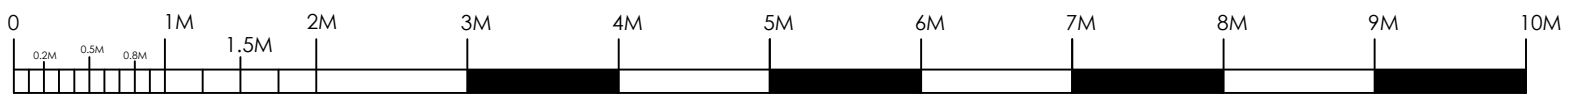

JOB REFERENCE

13112

NOTES

Copyright of this drawing is owned solely by ADS Design & Brand Development Ltd. This document is confidential and as such its contents should be treated with the utmost care and consideration, and in no circumstances should it be disclosed, distributed, published or copied whether in part or in whole, without the prior consent of ADS Design and Brand Development Ltd in writing.
1. All dimensions should be checked on site prior to commencement of work or associated manufacturing.
2. This drawing should be read in conjunction with relevant specifications and documentation issued by ADS Design or third parties: the contractor is responsible for assimilating the information and reporting discrepancies to ADS Design prior to commencement of works.
3. The contractor is responsible for ensuring that all works comply with Local Authority requirements and national regulations.

REV	NOTES	DATE	BY
<div><div>ADSDESIGN</div><div>INTERIORS • ARCHITECTURE</div><div>ADS DESIGN & BRAND DEVELOPMENT Ltd King John's Gallery, King John's Island, Mythe Road, Tewkesbury, GL20 6EB Tel: +44 (0) 1684 870 870 Fax: +44 (0) 1684 878 202 email: info@ads-design.co.uk</div></div>			
CLIENT Greene King			
PROJECT The Assembly House, 292-294 Kentish Town Road, London, NW5 2TG.			
DRAWING TITLE Section as Existing			
SCALE 1:50		SHEET A1	
DATE June 2014		DRAWN A.L.	
TICK & DATE IF PRELIMINARY			
DRAWING NUMBER			
028			