




SECTION B-B

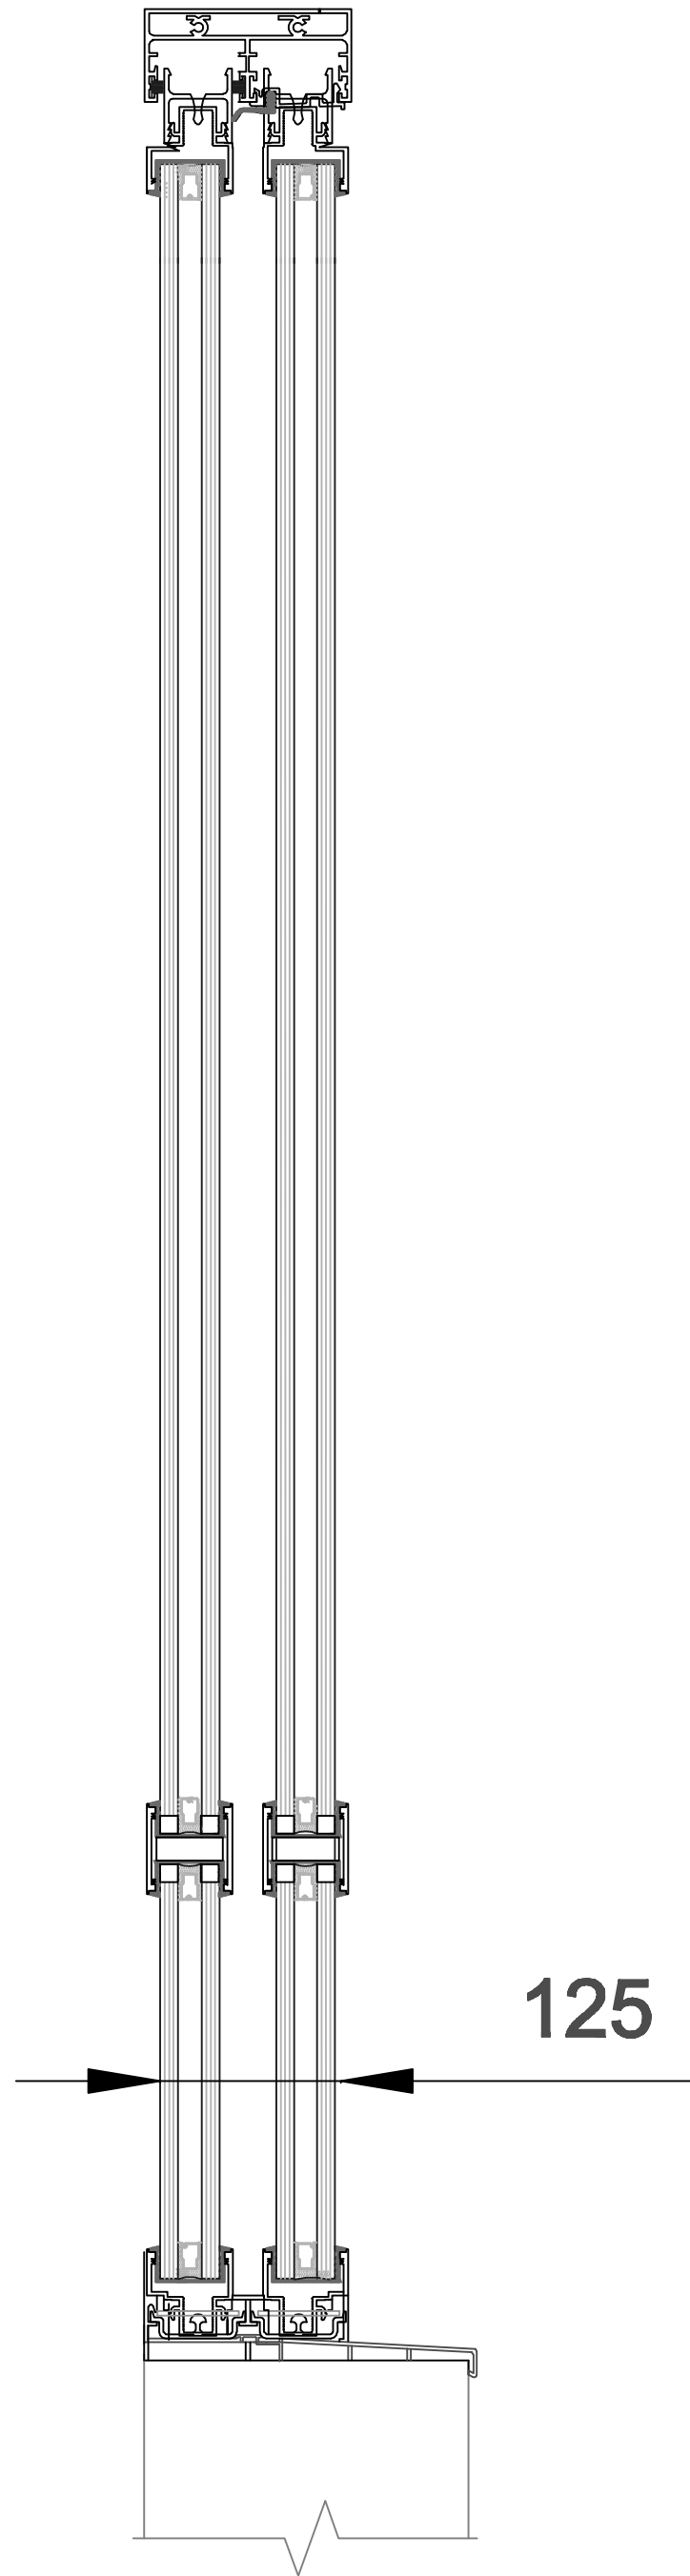

SECTION C-C

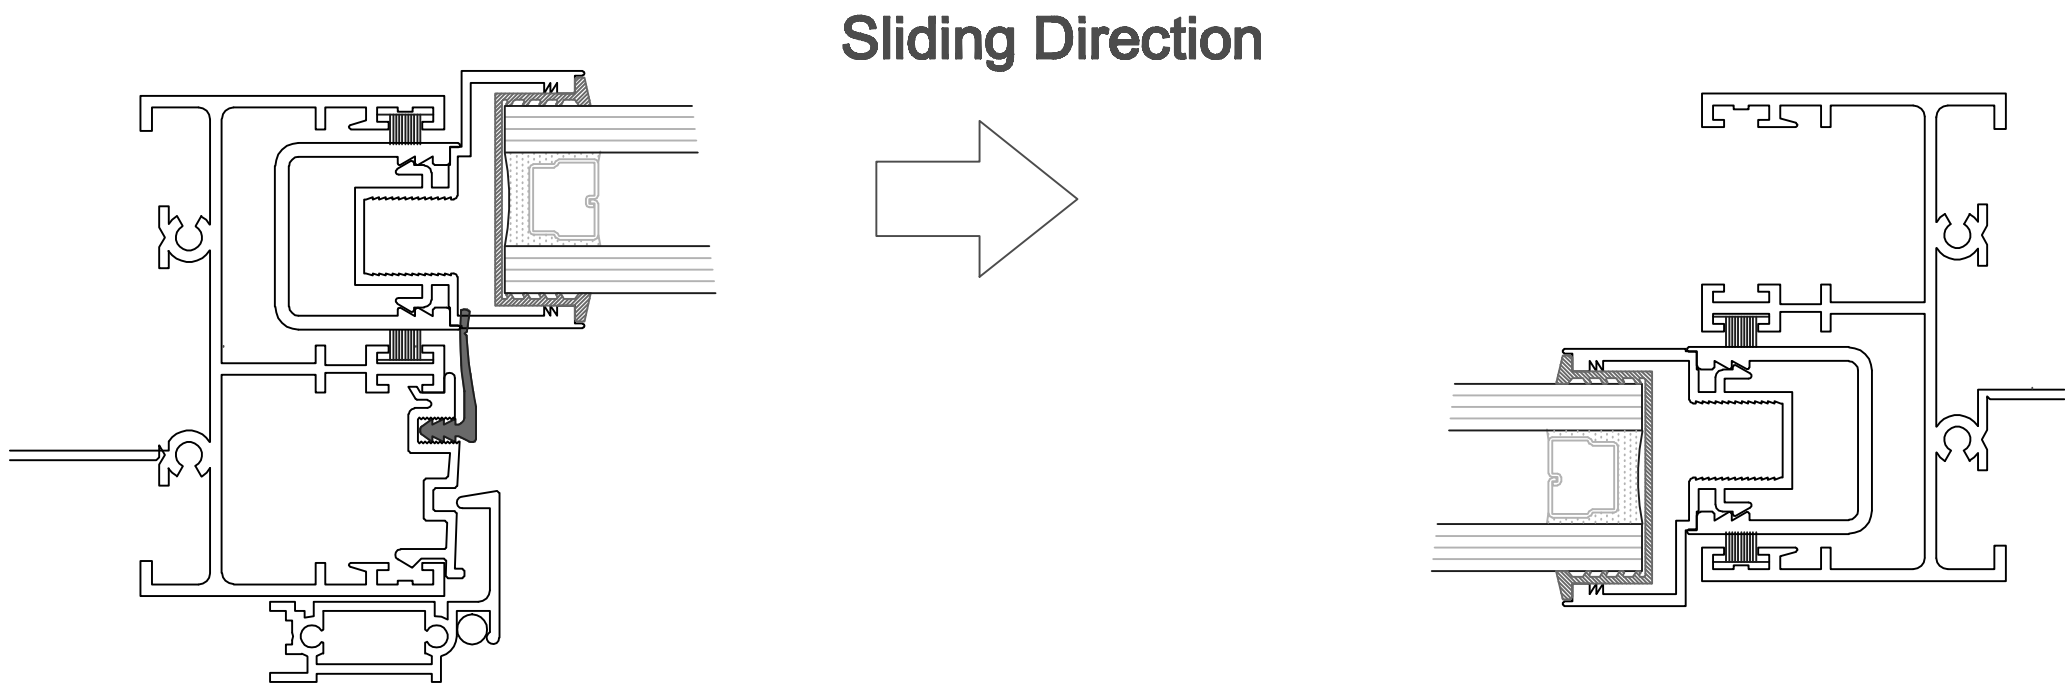

Detail 1 - Sliding Frame Detail

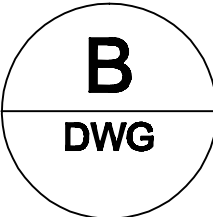

WINDOW INFORMATION 02

NOTES		
<p>This drawing is the copyright of J J SOLUTIONS. It must not be copied or reproduced or used in any way without written permission from J J SOLUTIONS</p> <p>All dimensions in millimetres & to be checked on site prior to commencement.</p> <p>Builder to verify all dimensions, heights & levels prior to commencement of work. No encroachment into neighbours property</p> <p>The contractor in preparing his estimate shall visit the site & acquaint himself with the problems involved & shall allow in his price for any detail whether shown or not which may reasonably be considered necessary to ensure a neat structurally sound & workman like job.</p> <p>The contractor shall issue all statutory notices to the local Authority during progress & completion of works.</p>		
REV	AMENDMENT	DATE
<div><div>J J SOLUTIONS</div><div>DESIGN • ARCHITECTURE • PLANNING</div><div>16 WREN AVENUE, CRICKLEWOOD, LONDON NW2 6UH jj401@gmail.com07939139321</div></div>		
JOB: 46 ROMNEY COURT, 139 TAVISTOCK HILL, NW3 4RX		
DATE: TITLE: PROPOSED INTERNAL ALTERATIONS TO FLAT & REPLACEMENT OF TIMBER FRAMED SINGLE GLAZED WINDOWS TO REAR		
SCALE: 1:2 & 1:5 @ A2	DRAWN JM	CHECKED: REV
MAY 2014		
DRAWING. No.	SSC 1000/WD02	