


GENERAL NOTES

1. DO NOT SCALE.

2. IF IN DOUBT ASK.

3. Refer to Drainage Specification and Standard Details

4. Drawings to be read in conjunction with Architects drawings and specification.

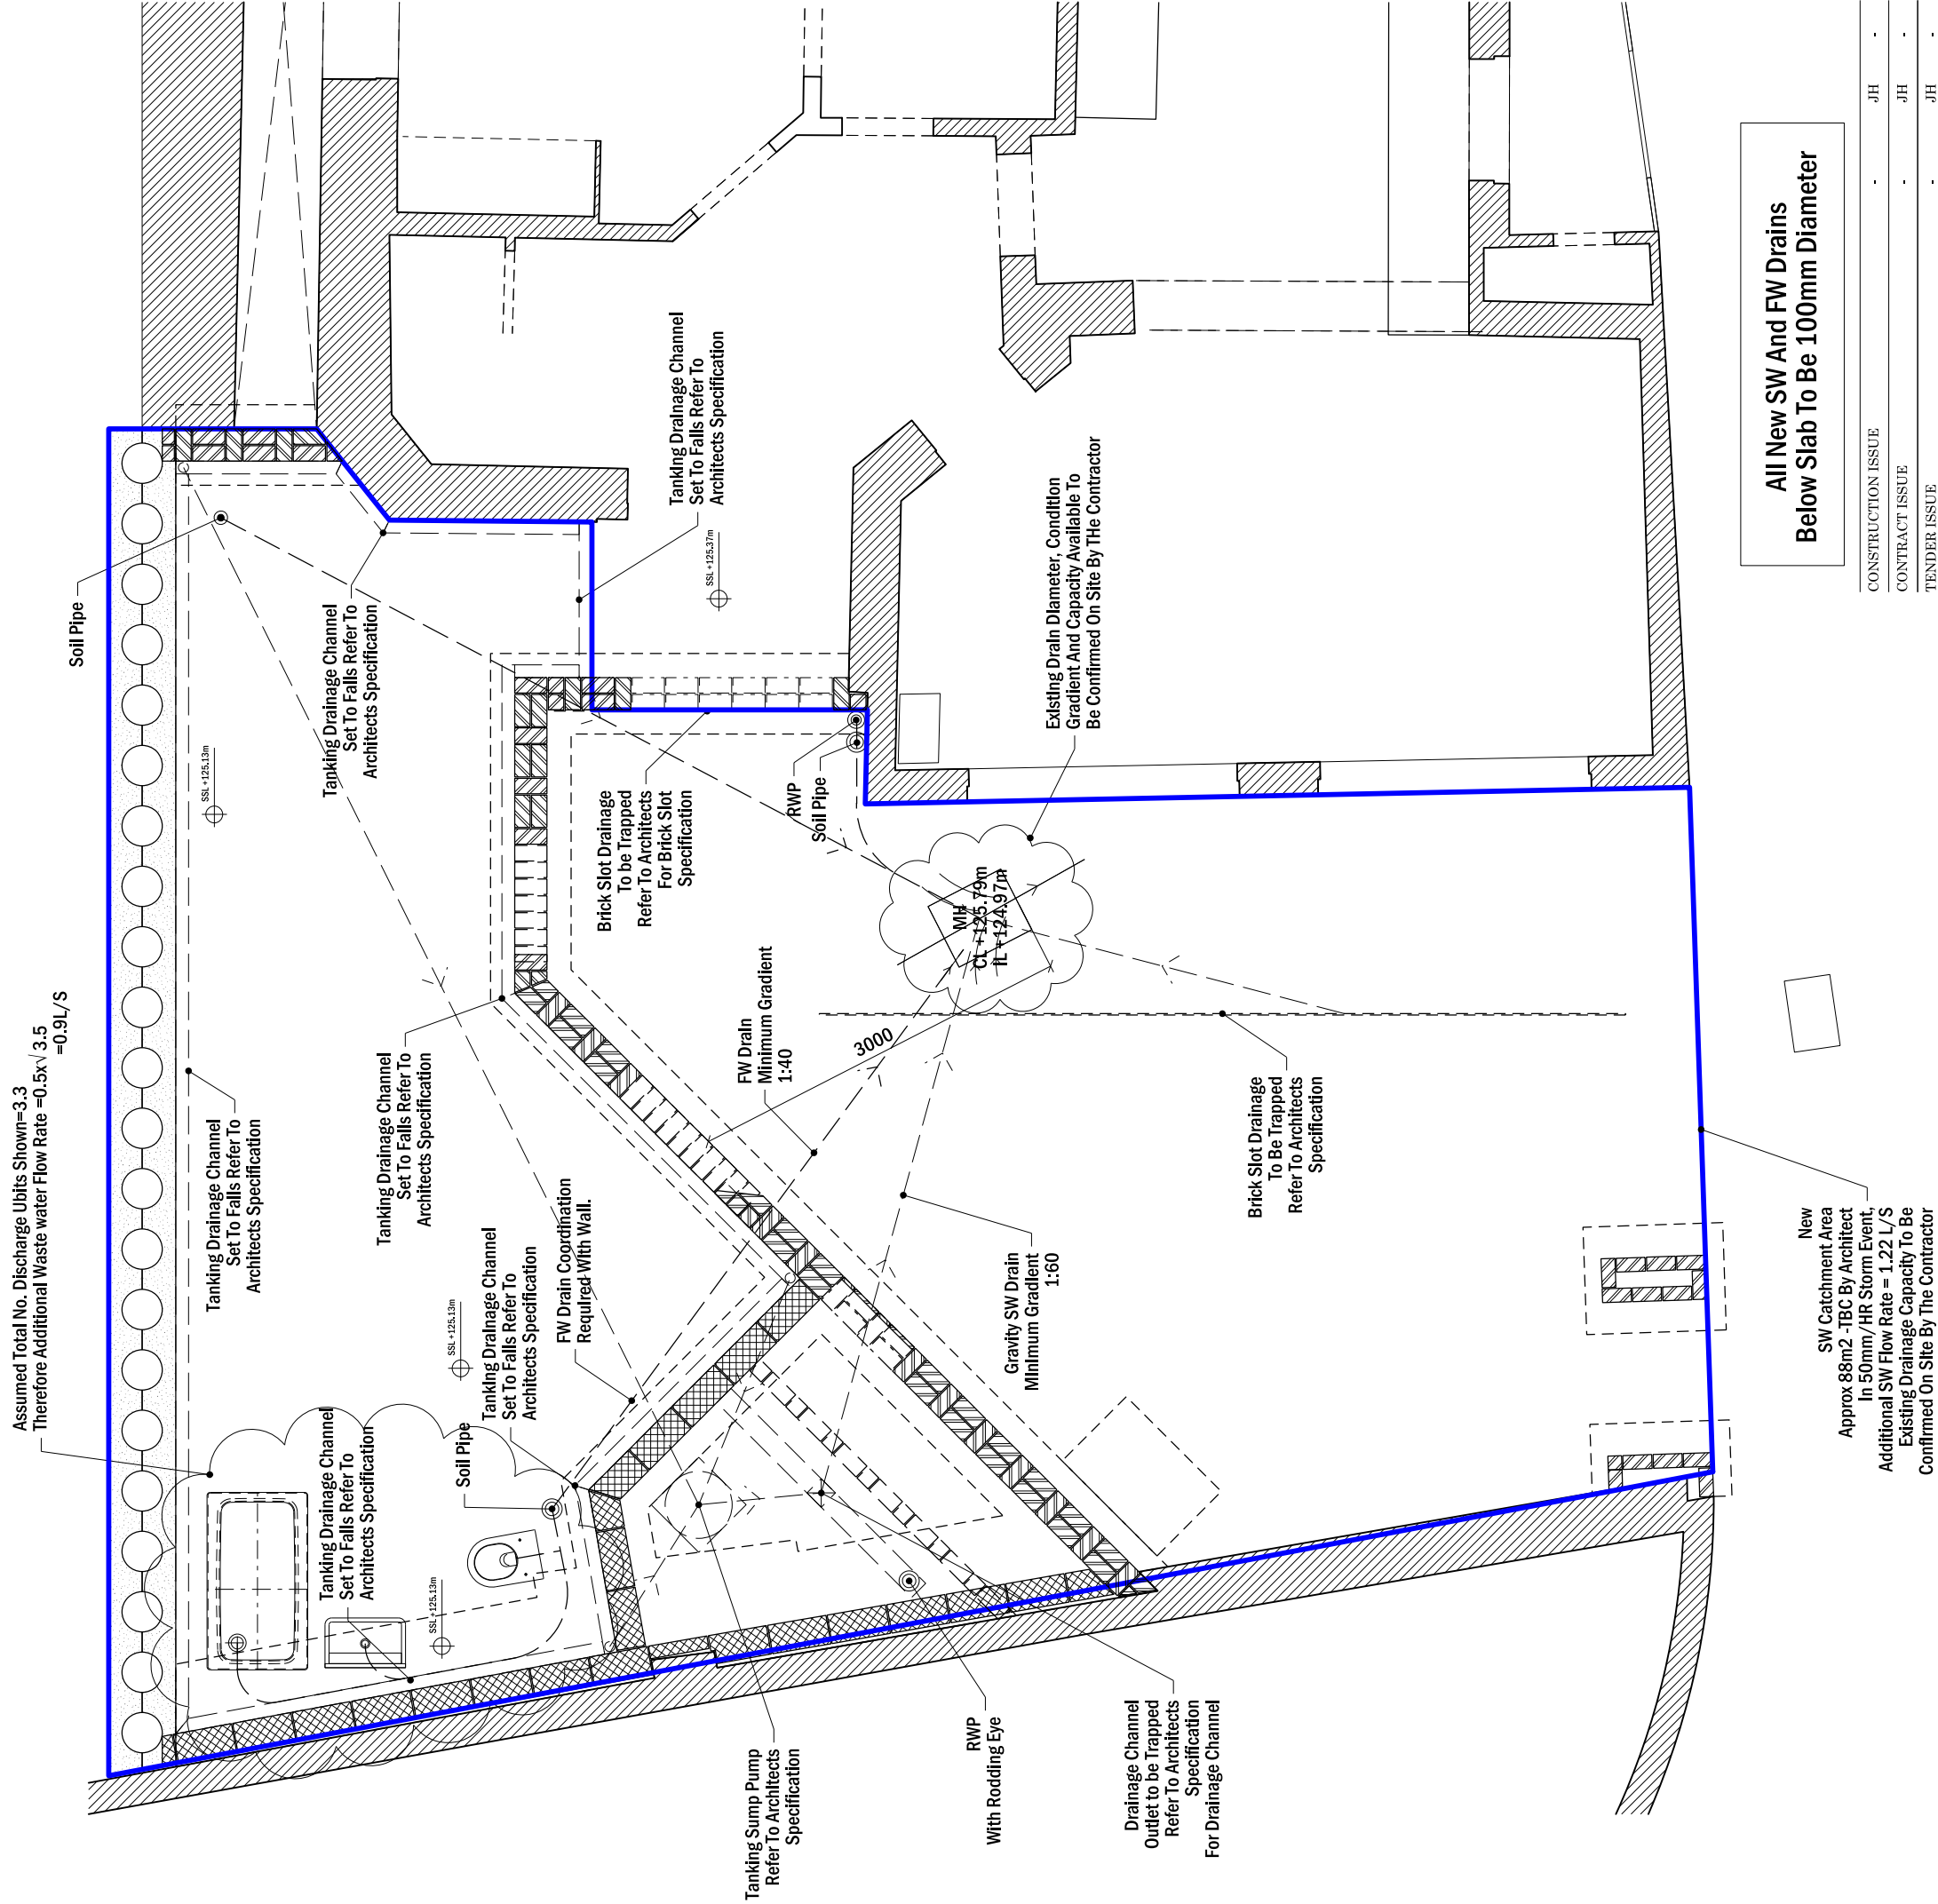

All New SW And FW Drains
Below Slab To Be 100mm Diameter

CONSTRUCTION ISSUE	-	JH	-
CONTRACT ISSUE	-	JH	-
TENDER ISSUE	-	JH	-
Revision description	Date	Init	Rev

REACTION engineers Ltd.

Title Drainage Arrangement Plan As Proposed			
Project Branch Hill	Client Mr & Mrs Aveline		
Date 20/07/2013	Drawn by JH	Checked RP	Scale 1:50@A3
Job No 0293	Drwg No S-498		Revision -

©2011 Reaction Engineers Limited. This drawing is not to be scaled - use written dimensions only. Any discrepancies to be reported to the engineer.

