

SAMPLE WINDOW NTS

NOTES
PROPOSED STEEL WINDOWS TO BE 16MM
DOUBLE GLAZED UNITS WITH AN SMW PROFILE.
UNITS PAINTED WHITE.


EXISTING STAINED GLASS UNITS TO REMAIN AS
EXISTING WITH SECONDARY GLAZING INSTALLED
INTERNALLY.

NOTES:

1. DO NOT SCALE
2. DRAWINGS TO BE READ IN CONJUNCTION WITH ALL SERVICES AND STRUCTURAL ENGINEERS DRAWINGS & SPECIFICATIONS.
3. ©COPYRIGHT. DRAWINGS NOT TO BE REPRODUCED OR USED WITHOUT PRIOR WRITTEN CONSENT.

PLANNING



EXTERIOR VIEW

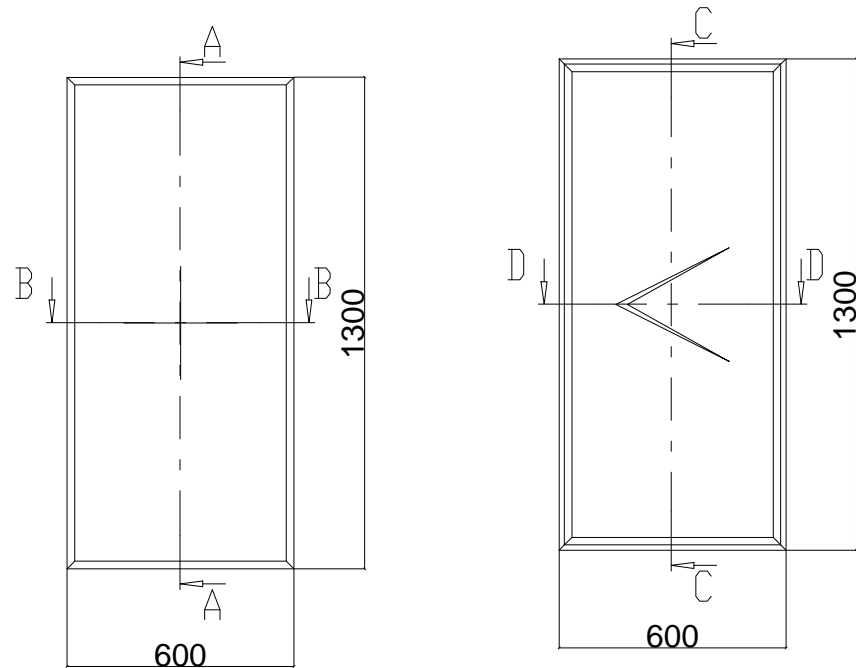



UNIT A

UNIT B

SCALE: 1:20

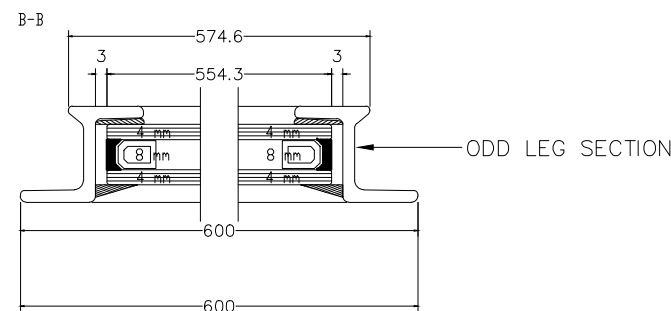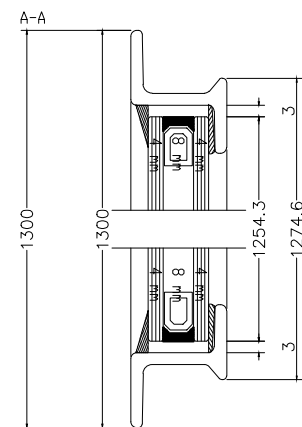

SCALE: 1:2

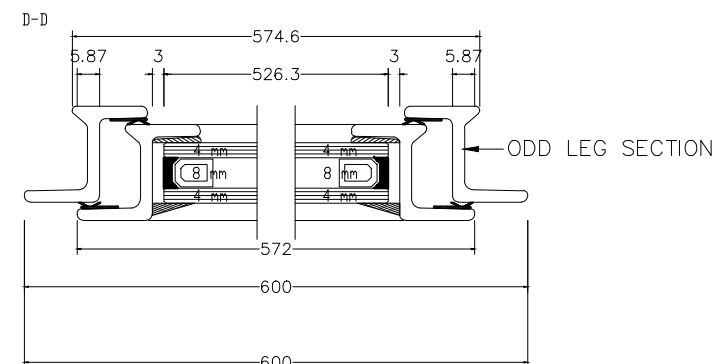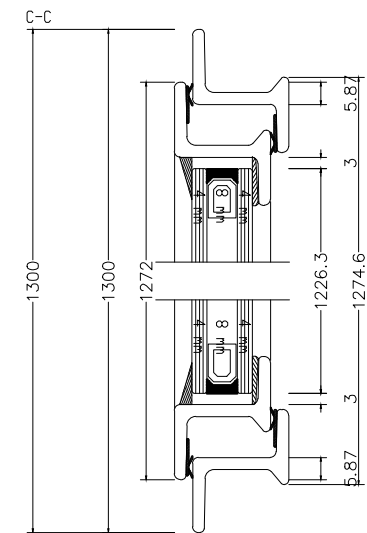

REF	DATE	REVISION	DRN	CHK
-	-	-	-	-

SCALE @A3 DATE DRAWN BY CHECKED BY
 AS SHOWN 08/05/14 CN LD

DRAWING

PROPOSED WINDOW DETAILS:
STEEL WINDOWS

PROJECT
WINDOW REPLACEMENT

CLIENT
ESCP

RIDGE

HARLING HOUSE TEL: 020 7593 3400
 47-51 GREAT SUFFOLK ST. FAX: 01993 815004
 LONDON
 SE1 0BS

www.ridge.co.uk

DRG NO
132357-A-021 REV
 -

FILE REFERENCE:

XREF FILE REFERENCE: