



TYPICAL WINDOW LAYOUT

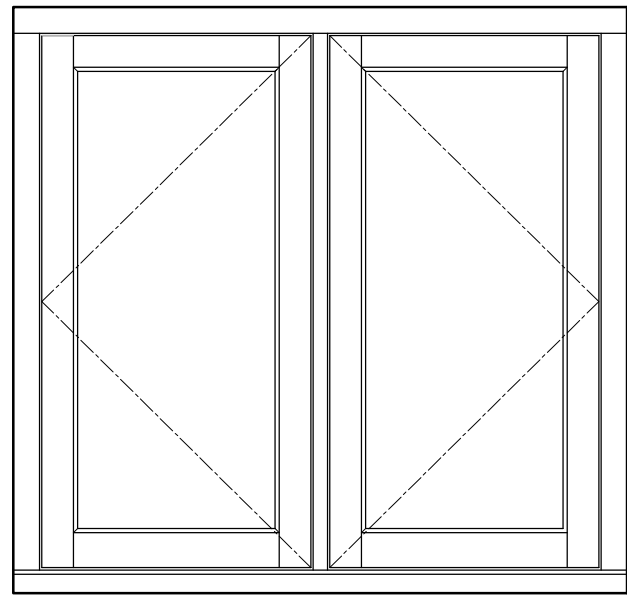

SCALE: NTS

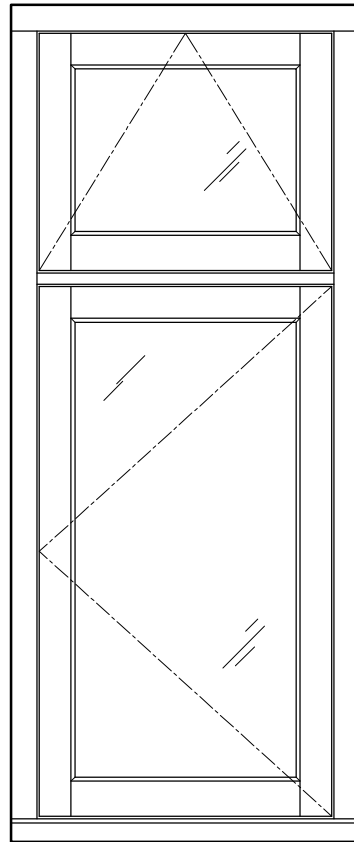

NOTES

PROPOSED TIMBER WINDOWS TO BE APPROXIMATELY 24MM DOUBLE GLAZED CONSERVATION CASEMENTS

TIMBER PROPOSED TO HAVE A WHITE PAINTED FINISH


SECTIONS BELOW ARE INDICATIVE- EXACT PROFILES TO BE CONFIRMED ON APPOINTMENT OF WINDOW SUPPLIER AND INSTALLER

NOTES:

1. DO NOT SCALE
2. DRAWINGS TO BE READ IN CONJUNCTION WITH ALL SERVICES AND STRUCTURAL ENGINEERS DRAWINGS & SPECIFICATIONS.
3. ©COPYRIGHT. DRAWINGS NOT TO BE REPRODUCED OR USED WITHOUT PRIOR WRITTEN CONSENT.


PLANNING

HEAD/CILL SECTION

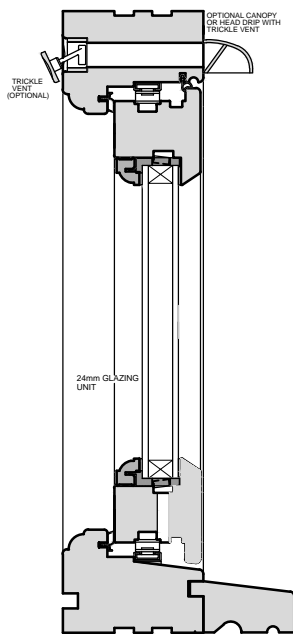


SCALE: 1:5

JAMB/MULLION SECTION

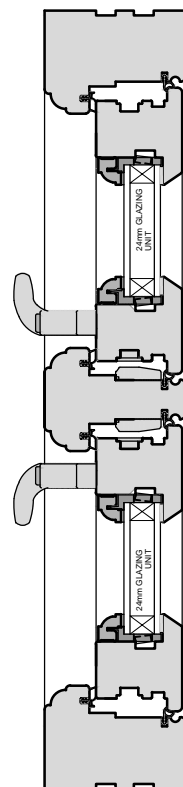

SCALE: 1:5

HEAD/TRANSOM SECTION

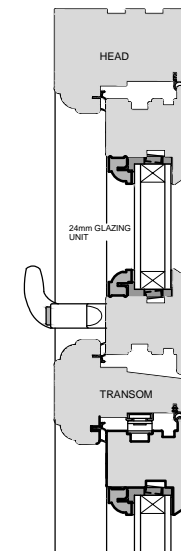

SCALE: 1:5

REF	DATE	REVISION	DRN	CHK
-	-	-	-	-

SCALE @A3 DATE 08/05/14 DRAWN BY CN CHECKED BY LD

DRAWING

PROPOSED WINDOW DETAILS:
TIMBER WINDOW

PROJECT
WINDOW REPLACEMENT

CLIENT
ESCP

RIDGE

HARLING HOUSE TEL: 020 7593 3400
47-51 GREAT SUFFOLK ST. FAX: 01993 815004
LONDON
SE1 0BS

www.ridge.co.uk

DRG NO 132357-A-022 REV -

FILE REFERENCE:

XREF FILE REFERENCE: