
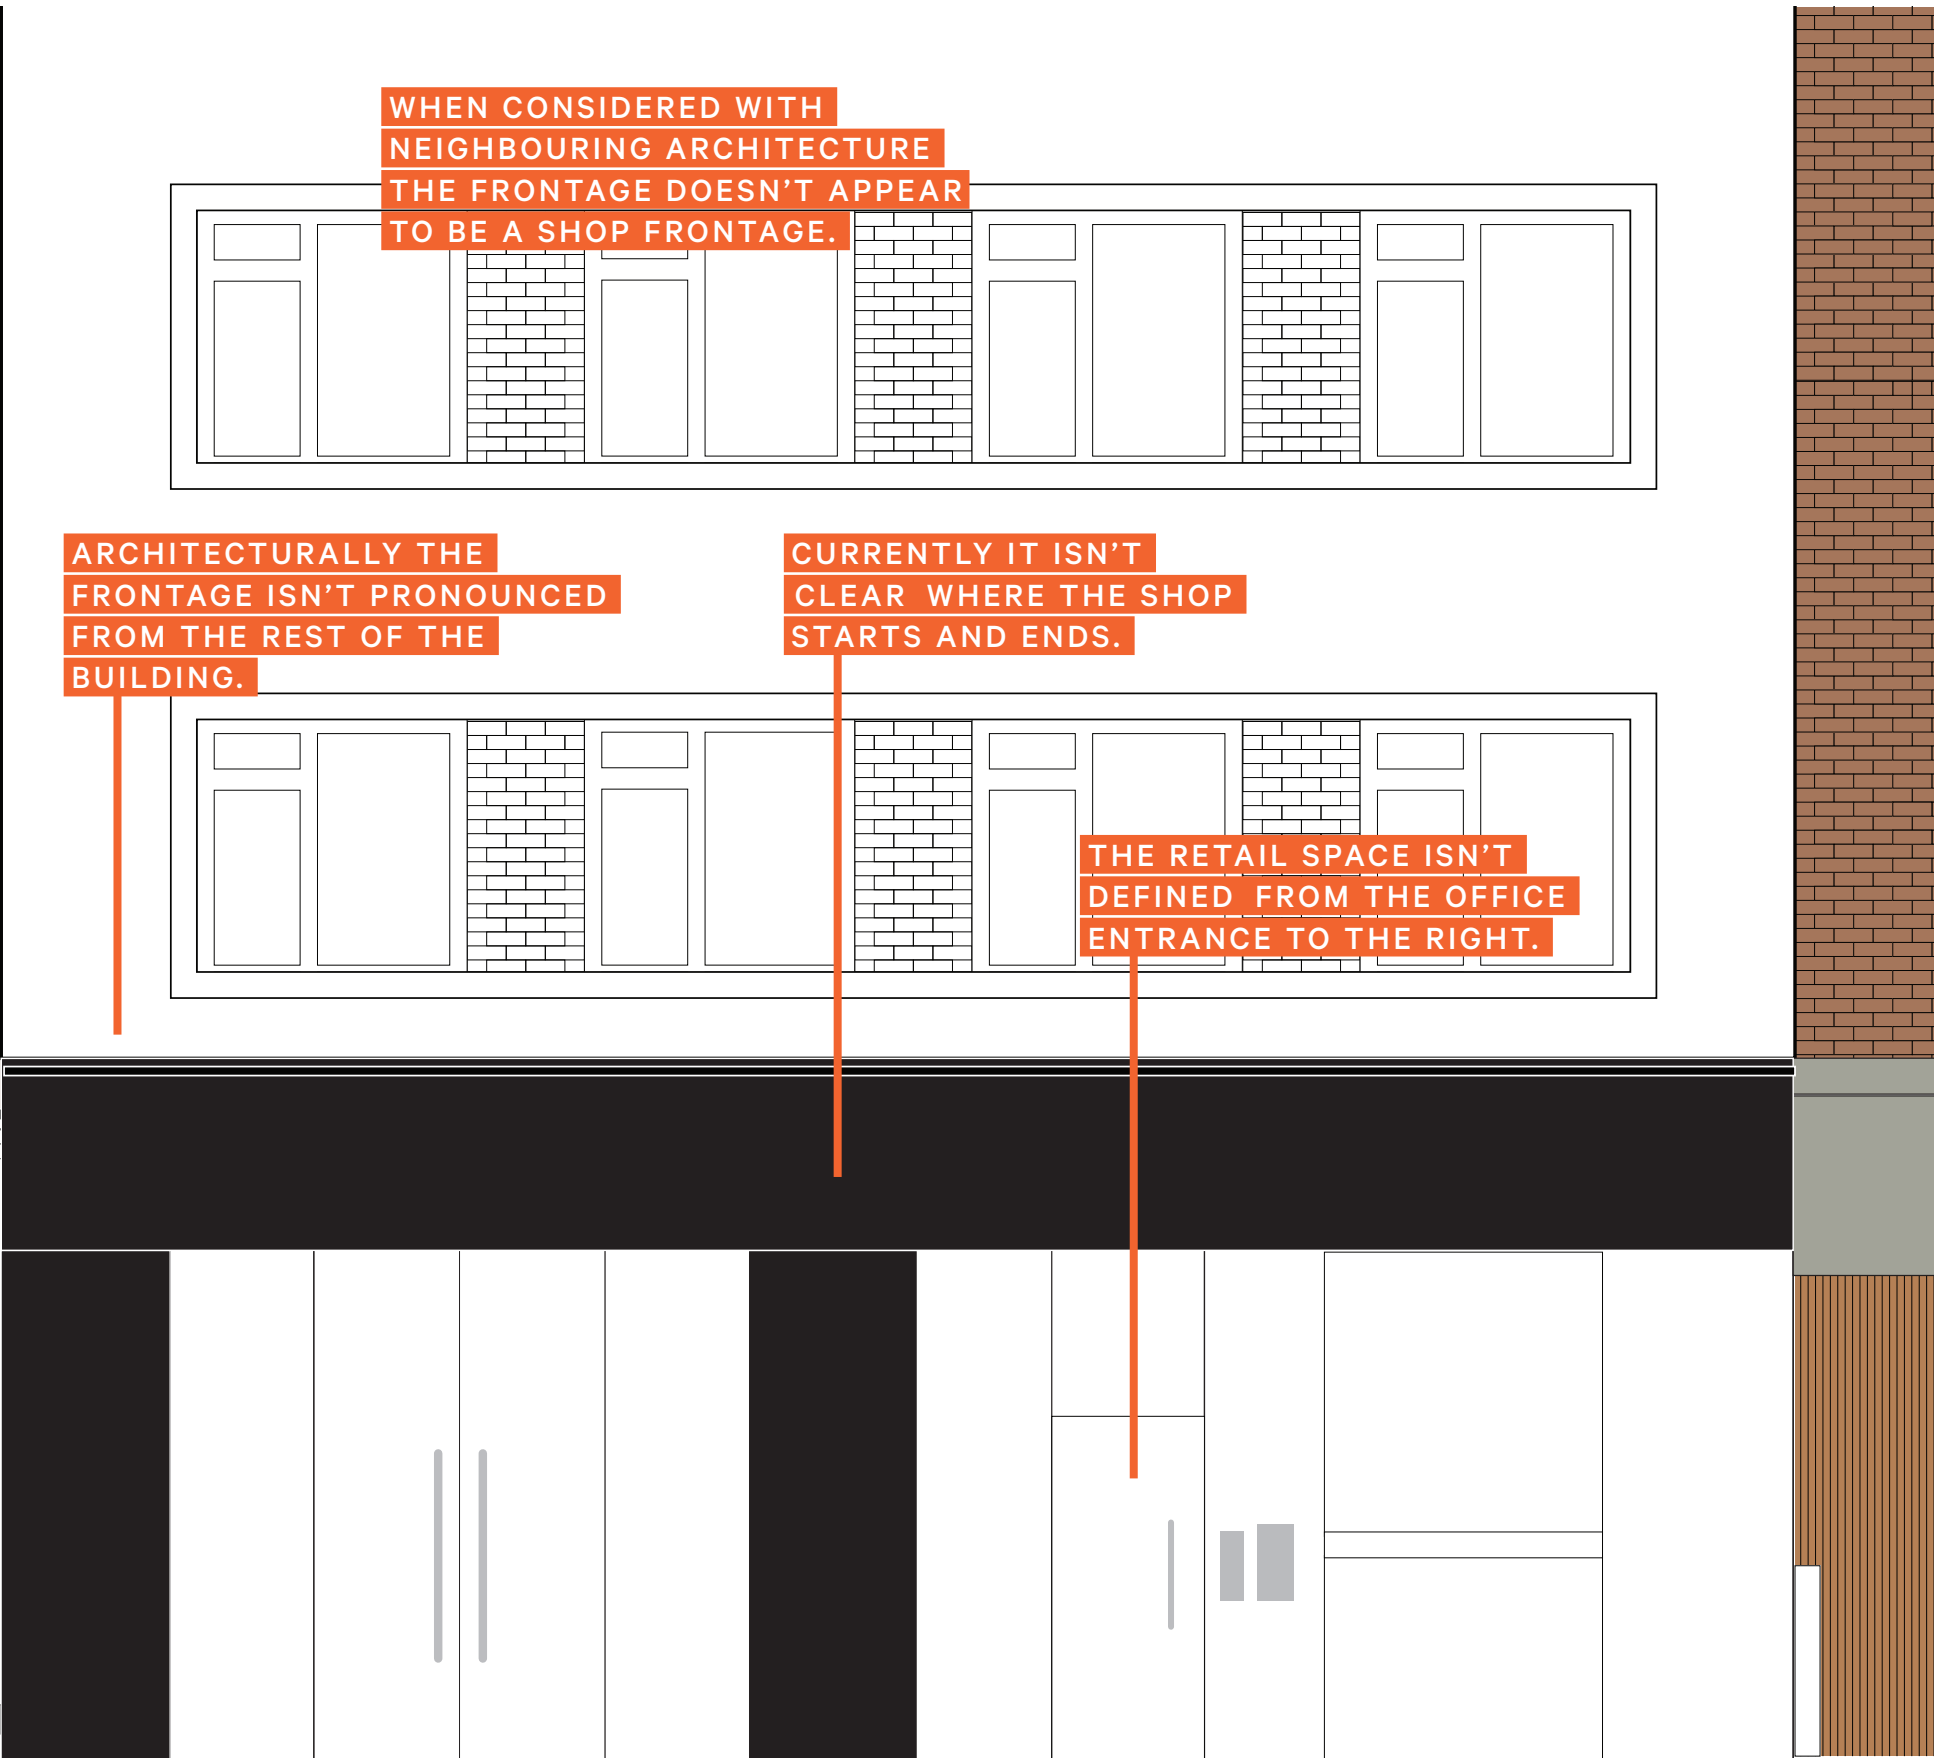


29-30 WINDMILL STREET SHOP FRONT  
THE REVIVAL RETRO BOUTIQUE  
EXISTING ELEVATION  
DRAWING No 2 / V1

PLANNING REFERENCE:  
2014/3801  
  
PROJECT:  
29-30 WINDMILL STREET  
SHOPFRONT WORKS  
  
ADDRESS:  
29-30 WINDMILL STREET,  
LONDON, FITZROVIA  
W1T 2JL

DESIGN:  
FIELDWORK FACILITY  
INFO@FIELDWORKFACILITY.COM  
FIELDWORKFACILITY.COM  
  
CLIENT:  
THE REVIVAL RETRO BOUTIQUE

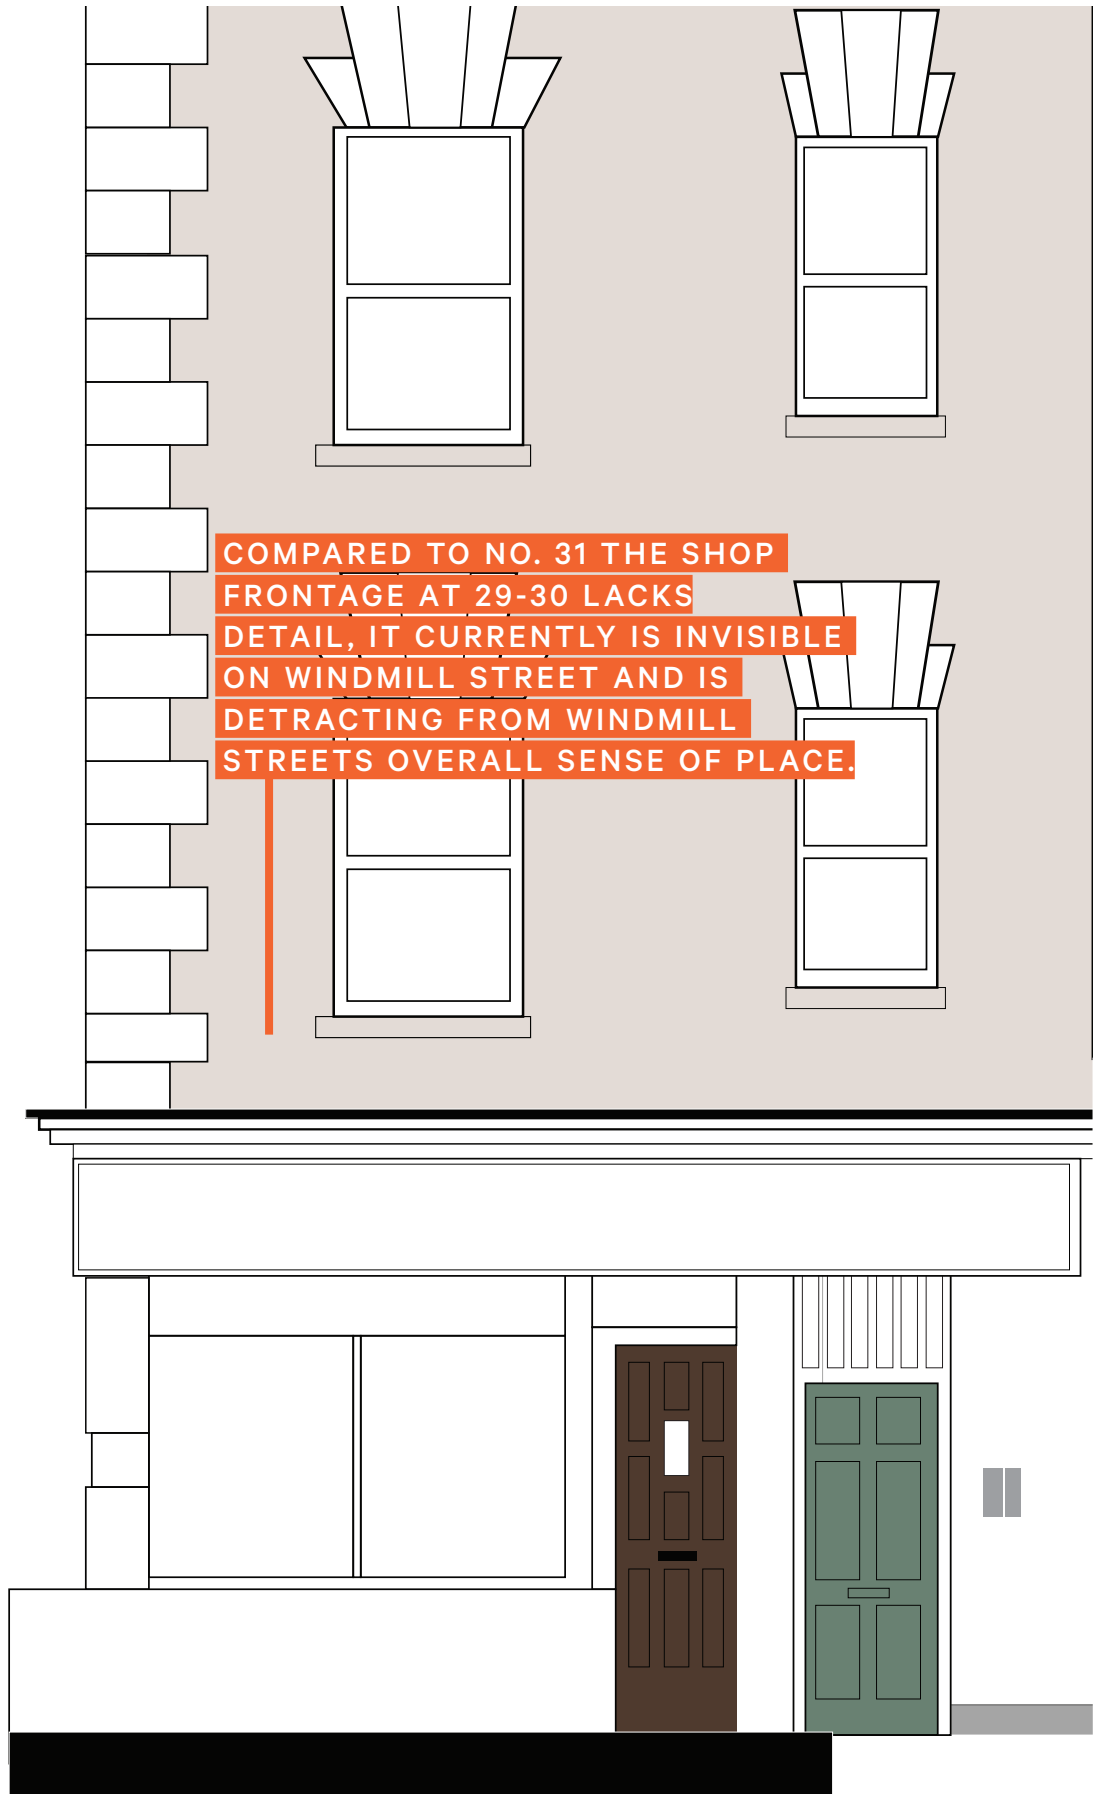

29-30 WINDMILL STREET SHOP FRONT  
THE REVIVAL RETRO BOUTIQUE  
EXISTING ELEVATION  
DRAWING No 2 / V1

PLANNING REFERENCE:  
2014/3801

PROJECT:  
29-30 WINDMILL STREET  
SHOPFRONT WORKS

ADDRESS:  
29-30 WINDMILL STREET,  
LONDON, FITZROVIA  
W1T 2JL

DESIGN:  
FIELDWORK FACILITY  
INFO@FIELDWORKFACILITY.COM  
FIELDWORKFACILITY.COM

CLIENT:  
THE REVIVAL RETRO BOUTIQUE

