



REVISIONS		
Rev.	Date	By
-	-	-

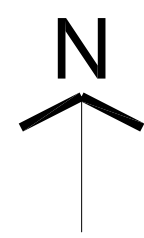

— APPLICATION SITE
— LAND OWNED BY APPLICANT

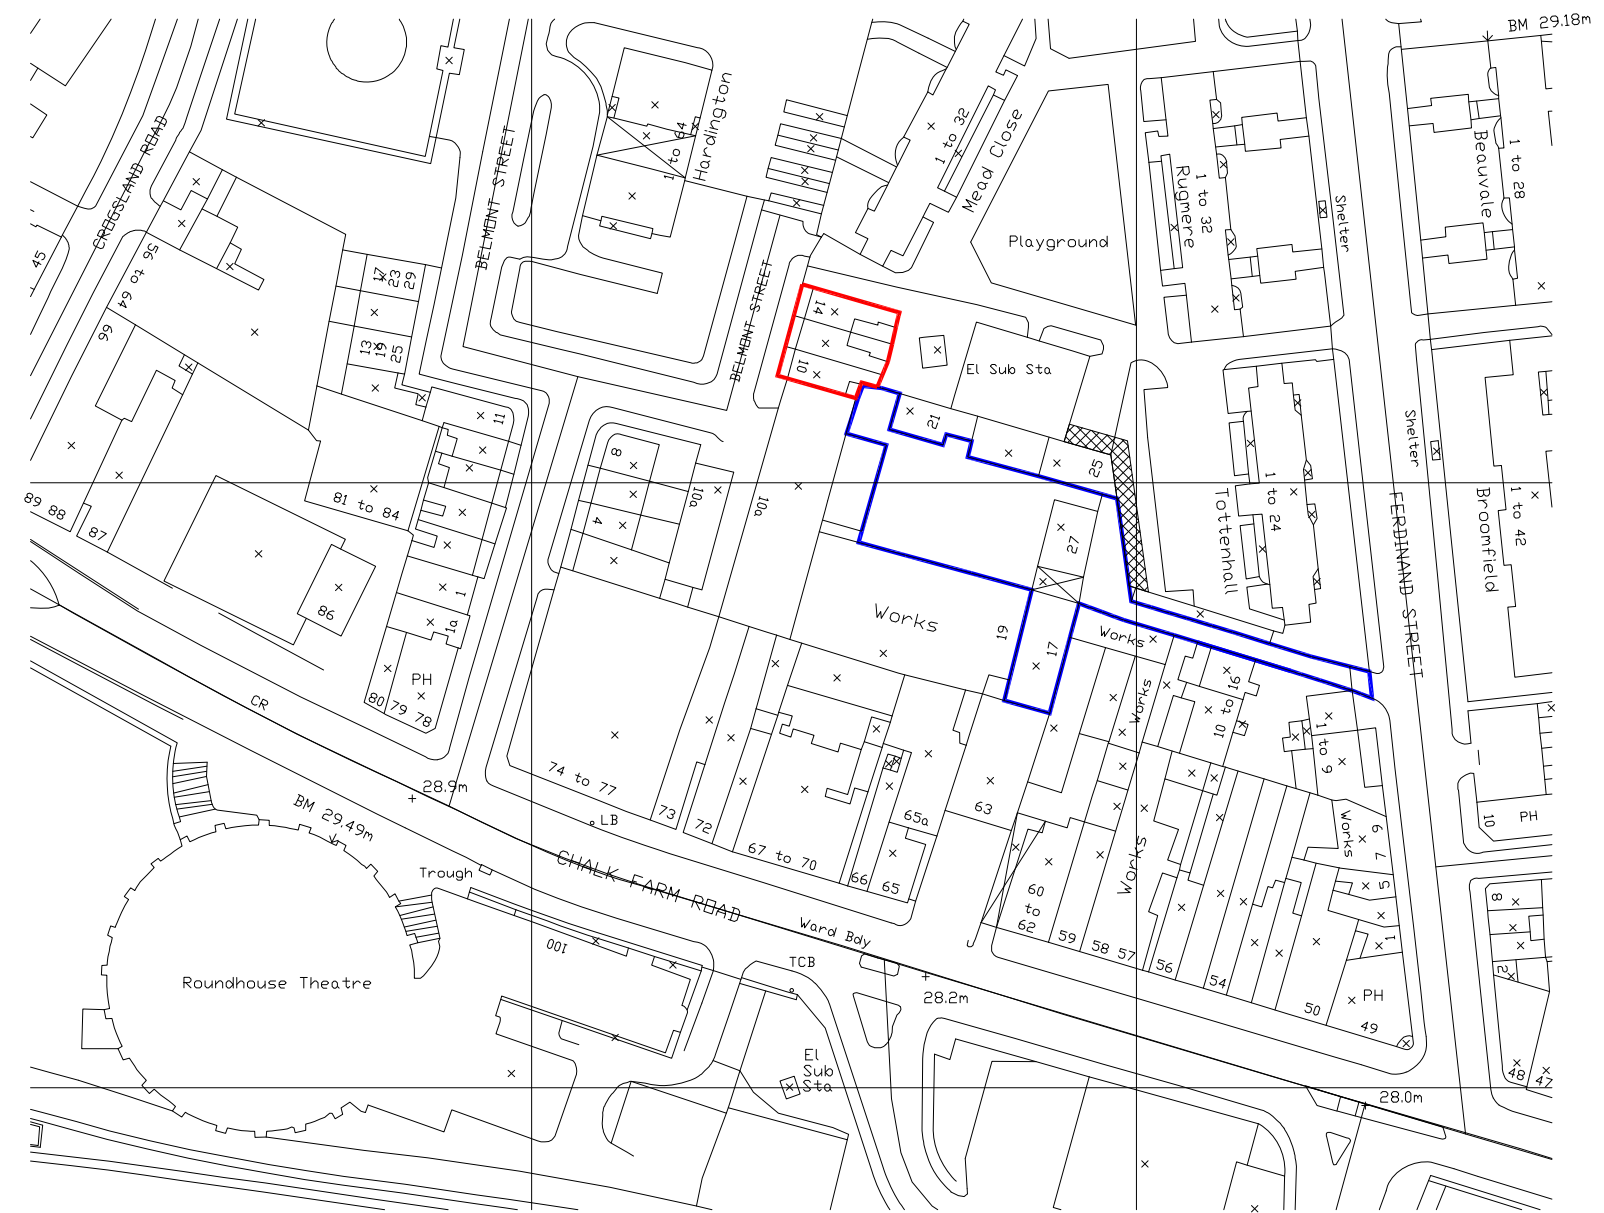

Crown Copyright. All rights reserved. Licence Number 100020449
 Scale 1:1250

SITE LOCATION MAP

PLANNING APPLICATION

ALL DIMENSIONS TO BE CHECKED ON SITE
 WORK TO FIGURED DIMENSIONS ONLY
 REPORT DISCREPANCIES TO THE ARCHITECT
 AT ONCE BEFORE PROCEEDING

Contemporary Design Solutions



Client

WARMHAZE LTD

Project Title
 Basement and 4 Storey Residential Townhouses
 at 10 - 14 Belmont Street
 LONDON NW1 8EU

Drawing Title

Site Location Plan

Scale	1: 1250@A3	Date	March 2014
Drawn	SP	Checked	CT
Drawn by		Checked by	
Drawn No.		Rev.	

140325-A(SO)001

CAD plot date: 03 Apr 2014 - 03:50pm

