



Front Elevation



Rear Elevation

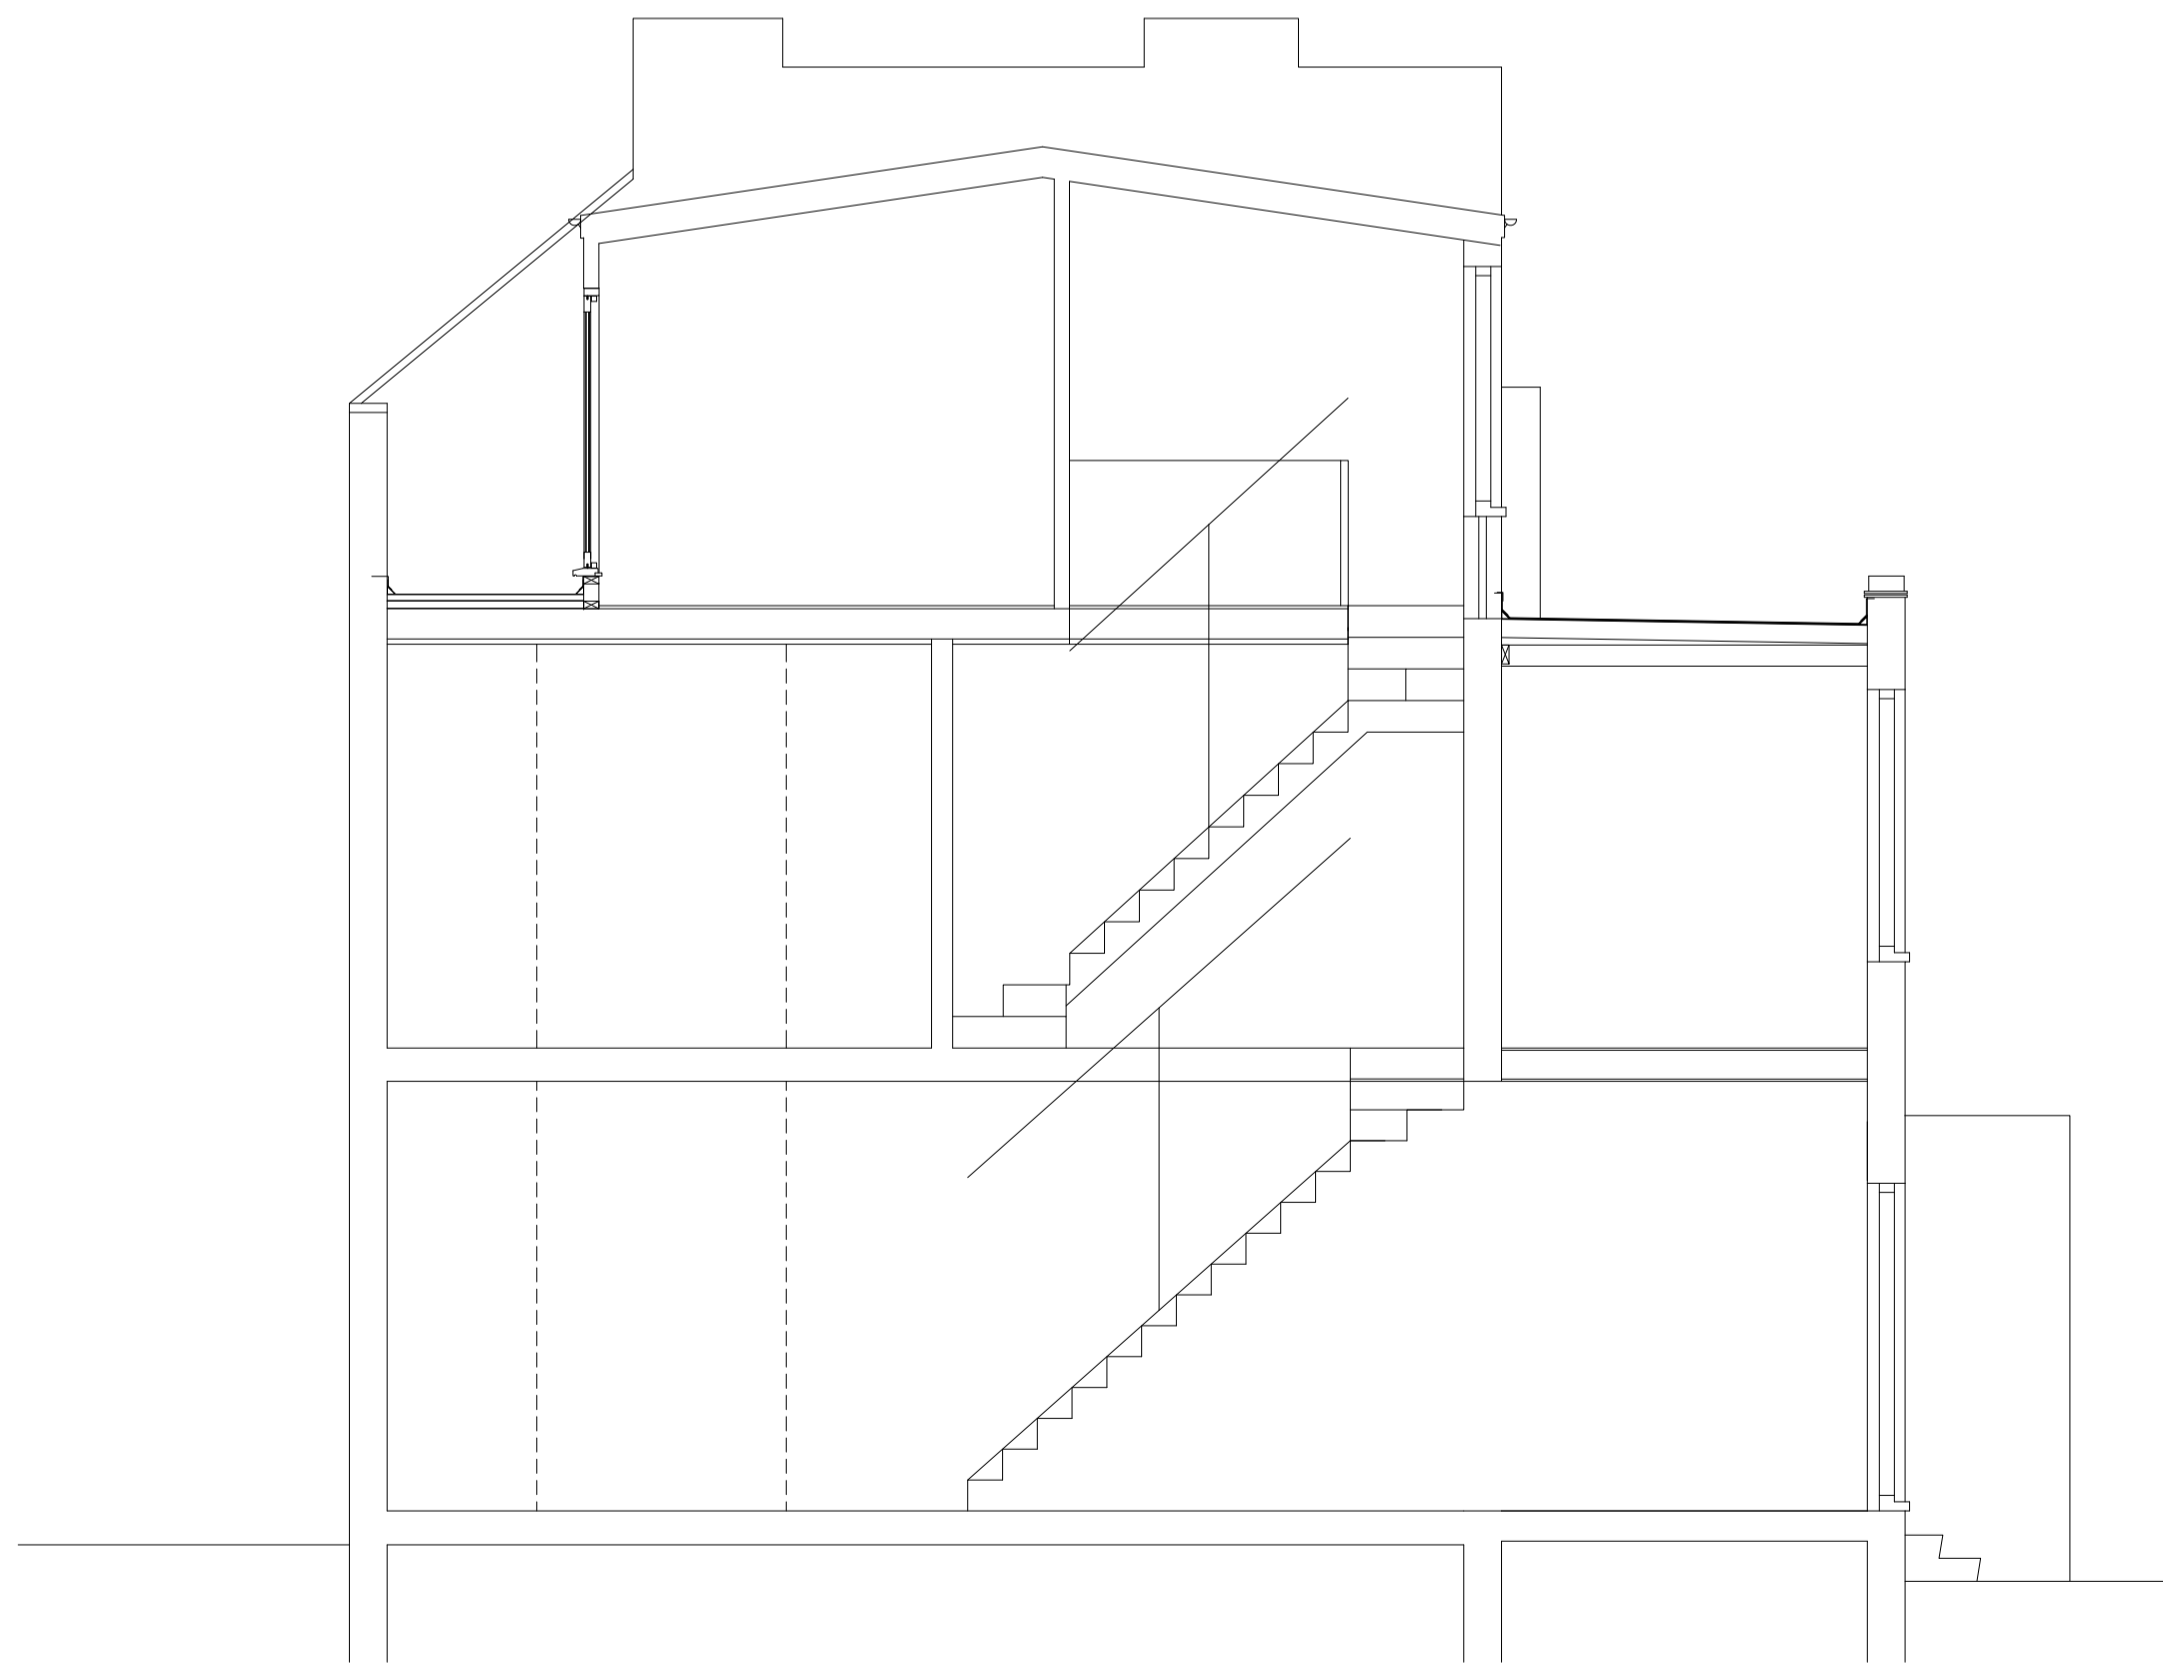

SECTION A - A

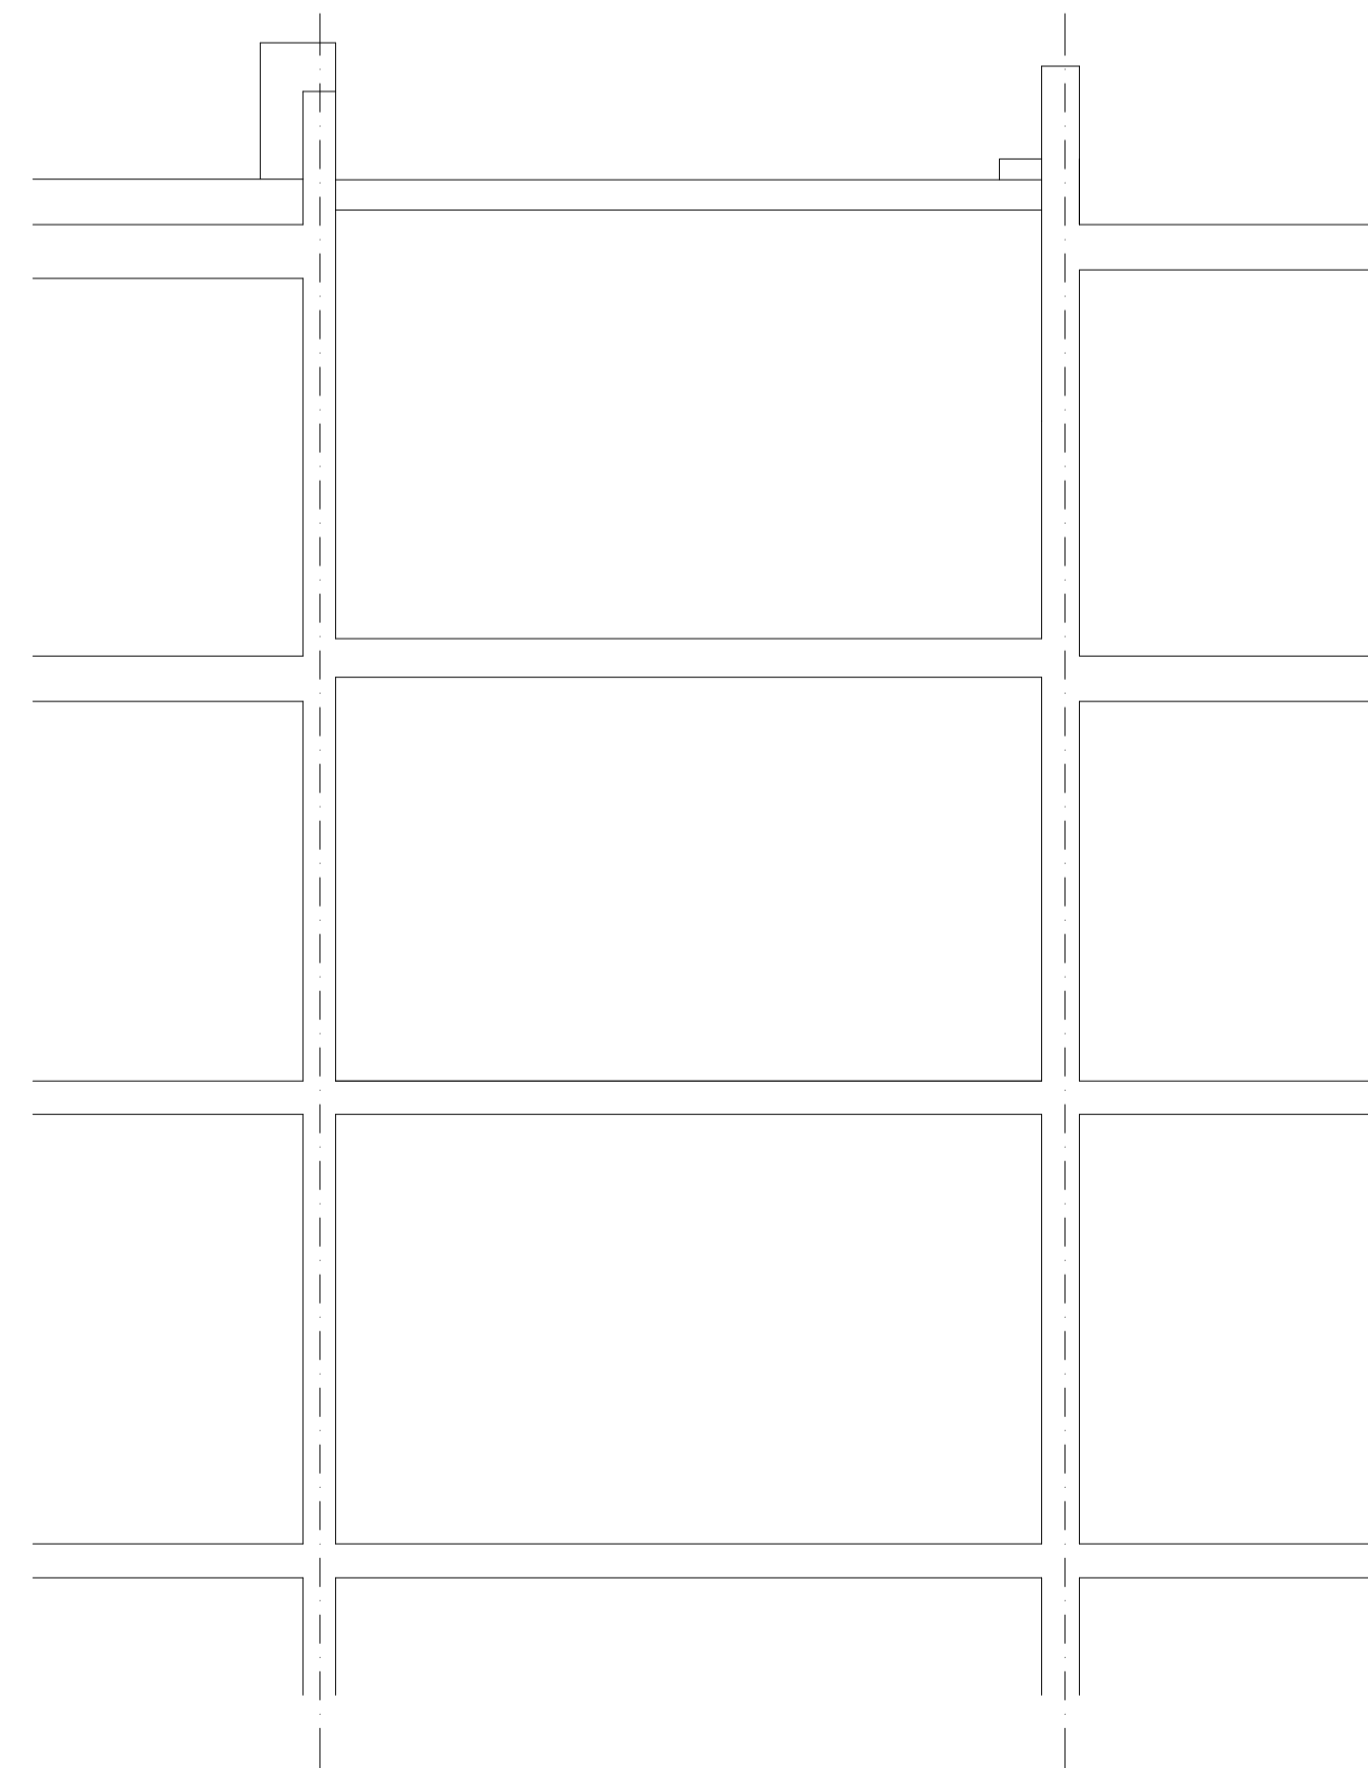

SECTION B - B