

ANTONIO PINYOL - ARCHITECTURE

3 Hawtreys Road  
London NW3 3SS

0044 (0) 7967 308 614  
antoniopinyol@mac.com

FRONT DOOR AND FRONT WINDOWS REPLACEMENT AT  
7 HAWTREYS ROAD  
LONDON NW3 3SS



SITE PLAN

357

NTS  
@ A3

DO NOT SCALE OF THIS DRAWING. ALL DIMENSIONS  
TO BE CHECKED ON SITE BY CONTRACTOR

00

JUNE 14

9 HAWTREY ROAD

7 HAWTREY ROAD

EXISTING BLACK PAINTED GARAGE DOOR

GARAGE

BREAKFAST

PATIO

COMMUNAL GARDENS


EXISTING BLACK TIMBER PANEL DOOR AND WHITE SIDE WINDOW

WC

KITCHEN

HALL

EXISTING ALUMINIUM AND TIMBER SASH WHITE WINDOW

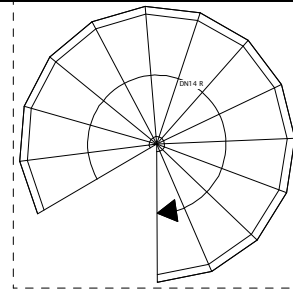

LIVING

PAVEMENT

SIDE PATIO OF 5 HAWTREY ROAD



5 HAWTREY ROAD

ANTONIO PINYOL - ARCHITECTURE

3 Hawtreys Road  
London NW3 3SS

0044 (0) 7967 308 614  
antoniopinyol@mac.com

FRONT DOOR AND FRONT WINDOWS REPLACEMENT AT  
7 HAWTREY ROAD  
LONDON NW3 3SS

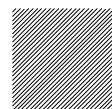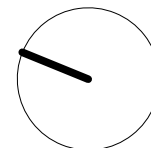

DEMOLISHED /  
ALTERED  
WALLS

GROUND FLOOR PLAN  
AS EXISTING


DO NOT SCALE OF THIS DRAWING. ALL DIMENSIONS  
TO BE CHECKED ON SITE BY CONTRACTOR

357

02

1:50  
@ A3

JUNE 14


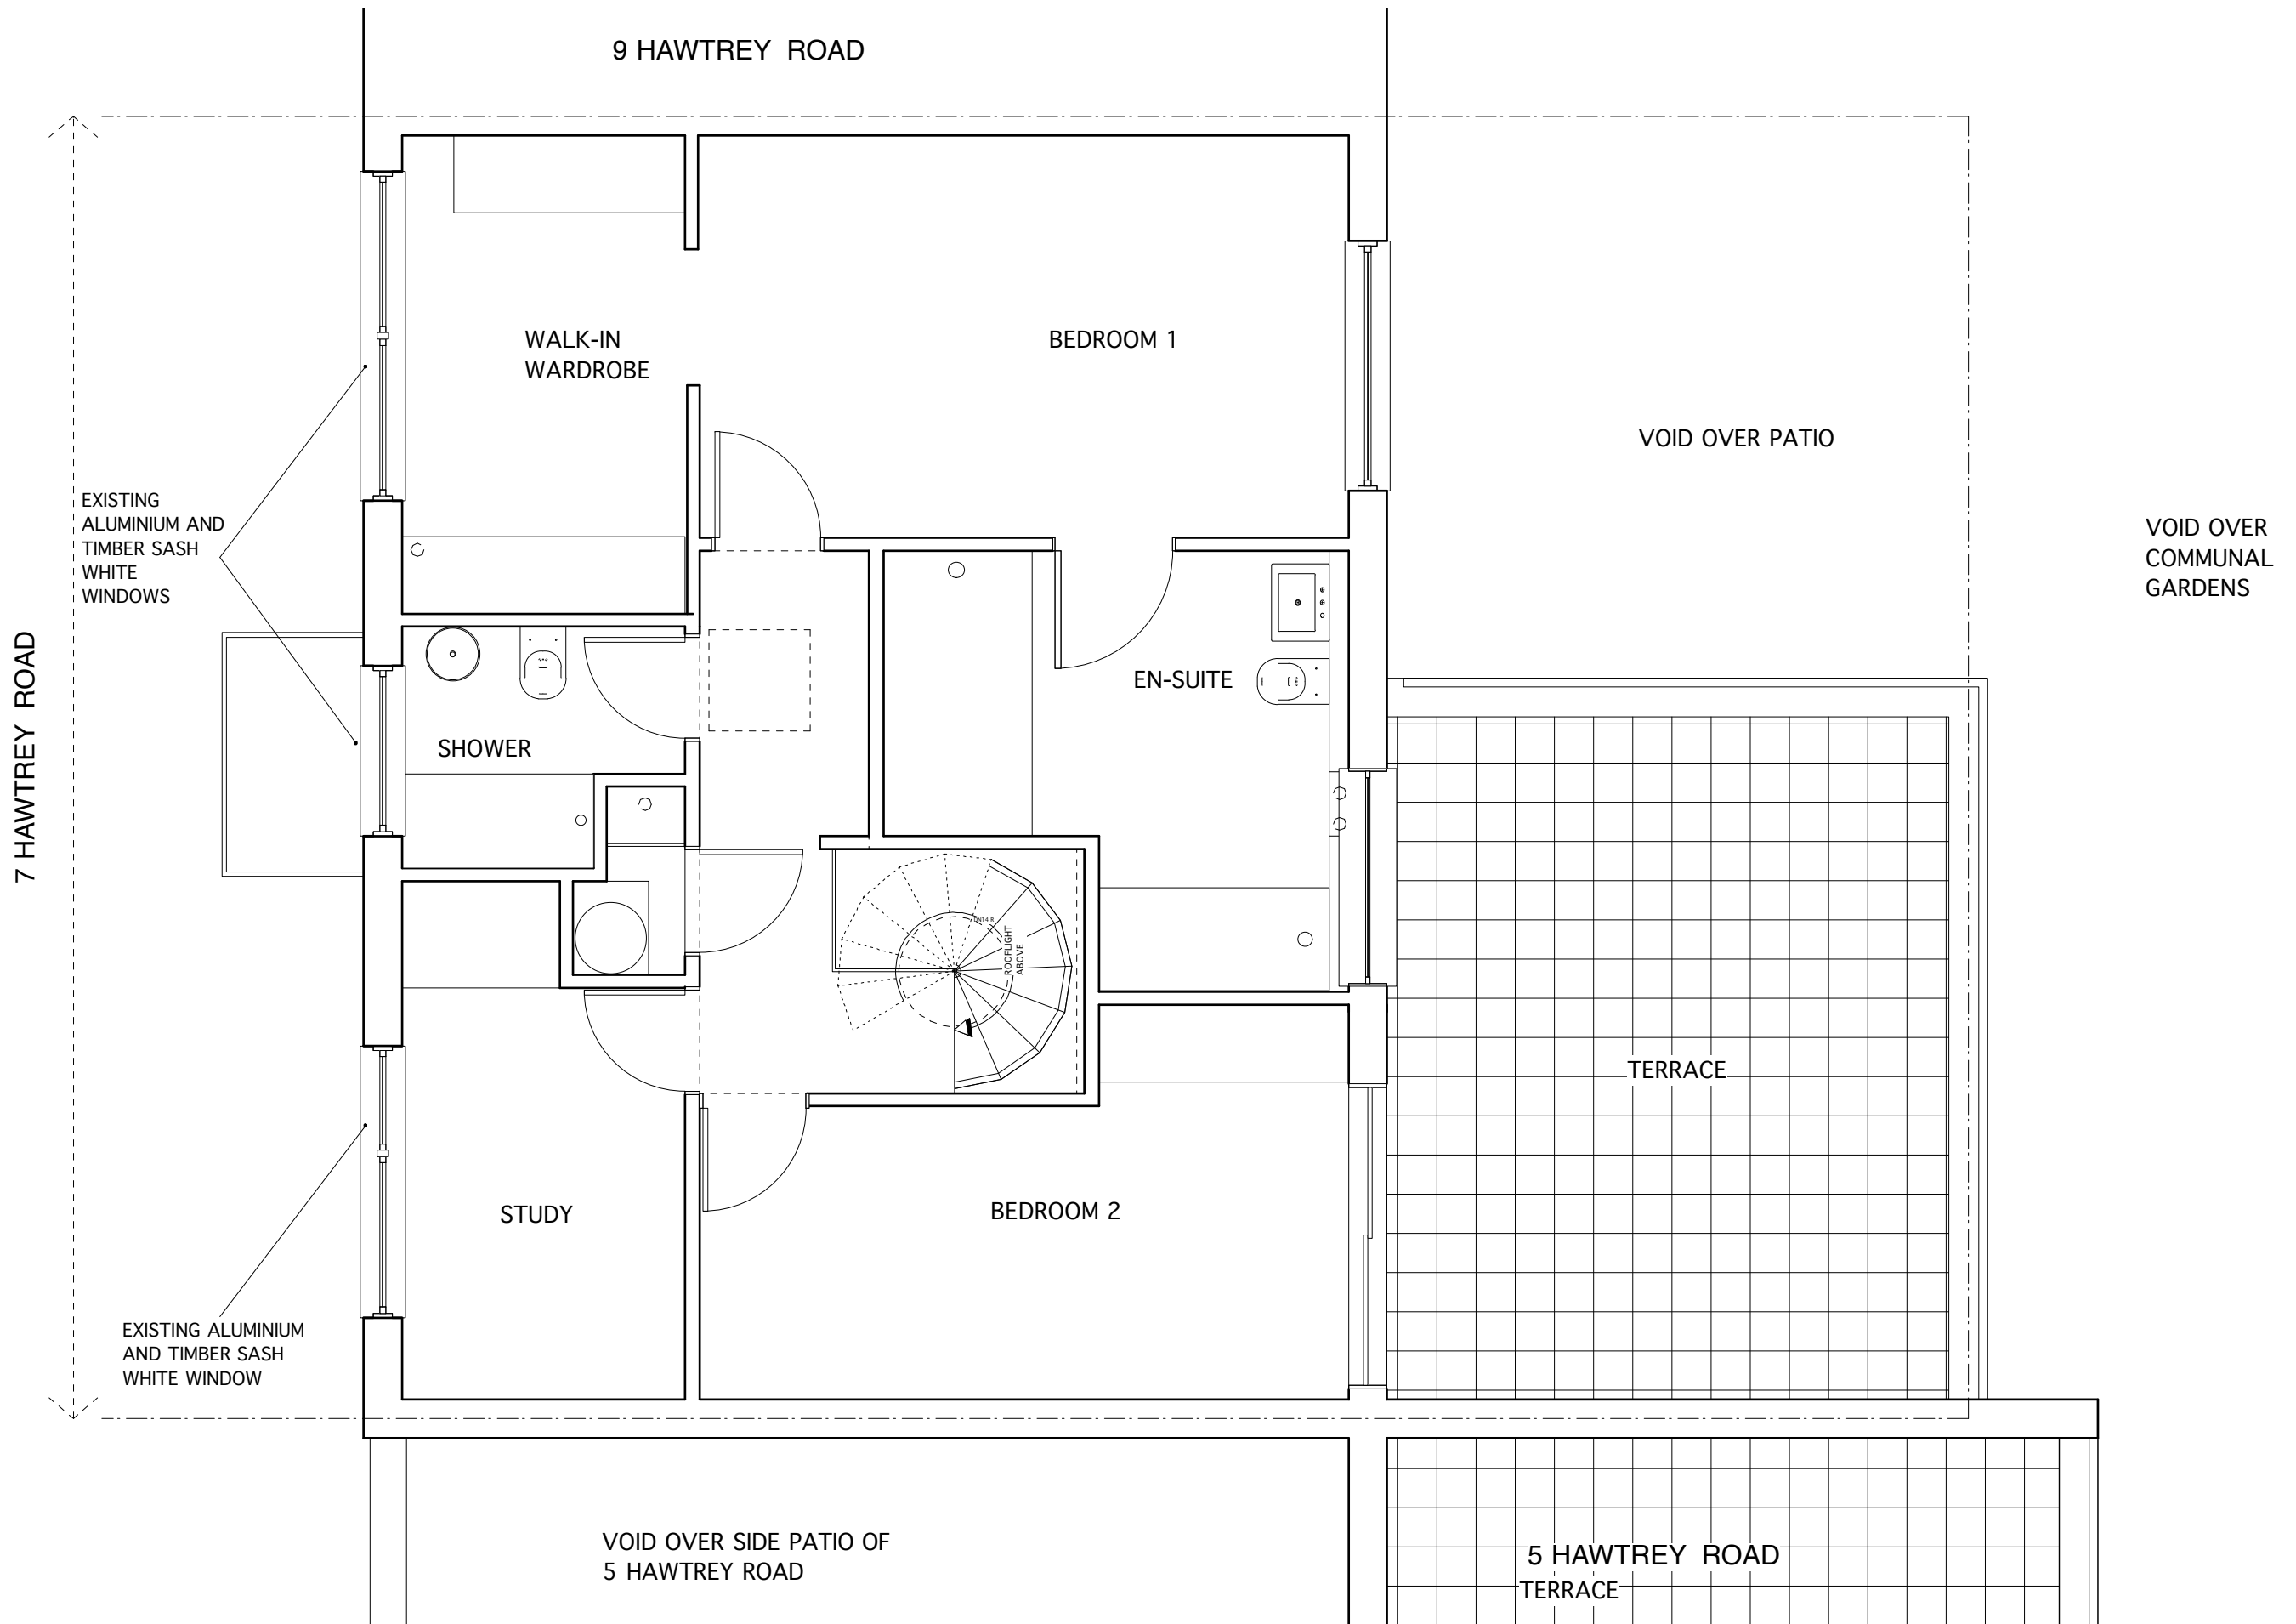


ANTONIO PINYOL - ARCHITECTURE

3 Hawtrey Road  
London NW3 3SS

0044 (0) 7967 308 614  
antoniopinyol@mac.com

FRONT DOOR AND FRONT WINDOWS REPLACEMENT AT  
7 HAWTREY ROAD  
LONDON NW3 3SS

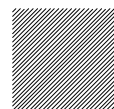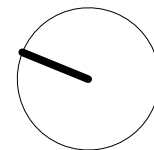

DEMOLISHED /  
ALTERED  
WALLS

FIRST FLOOR PLAN  
AS EXISTING


DO NOT SCALE OF THIS DRAWING. ALL DIMENSIONS  
TO BE CHECKED ON SITE BY CONTRACTOR

357

03

1:50  
@ A3

JUNE 14

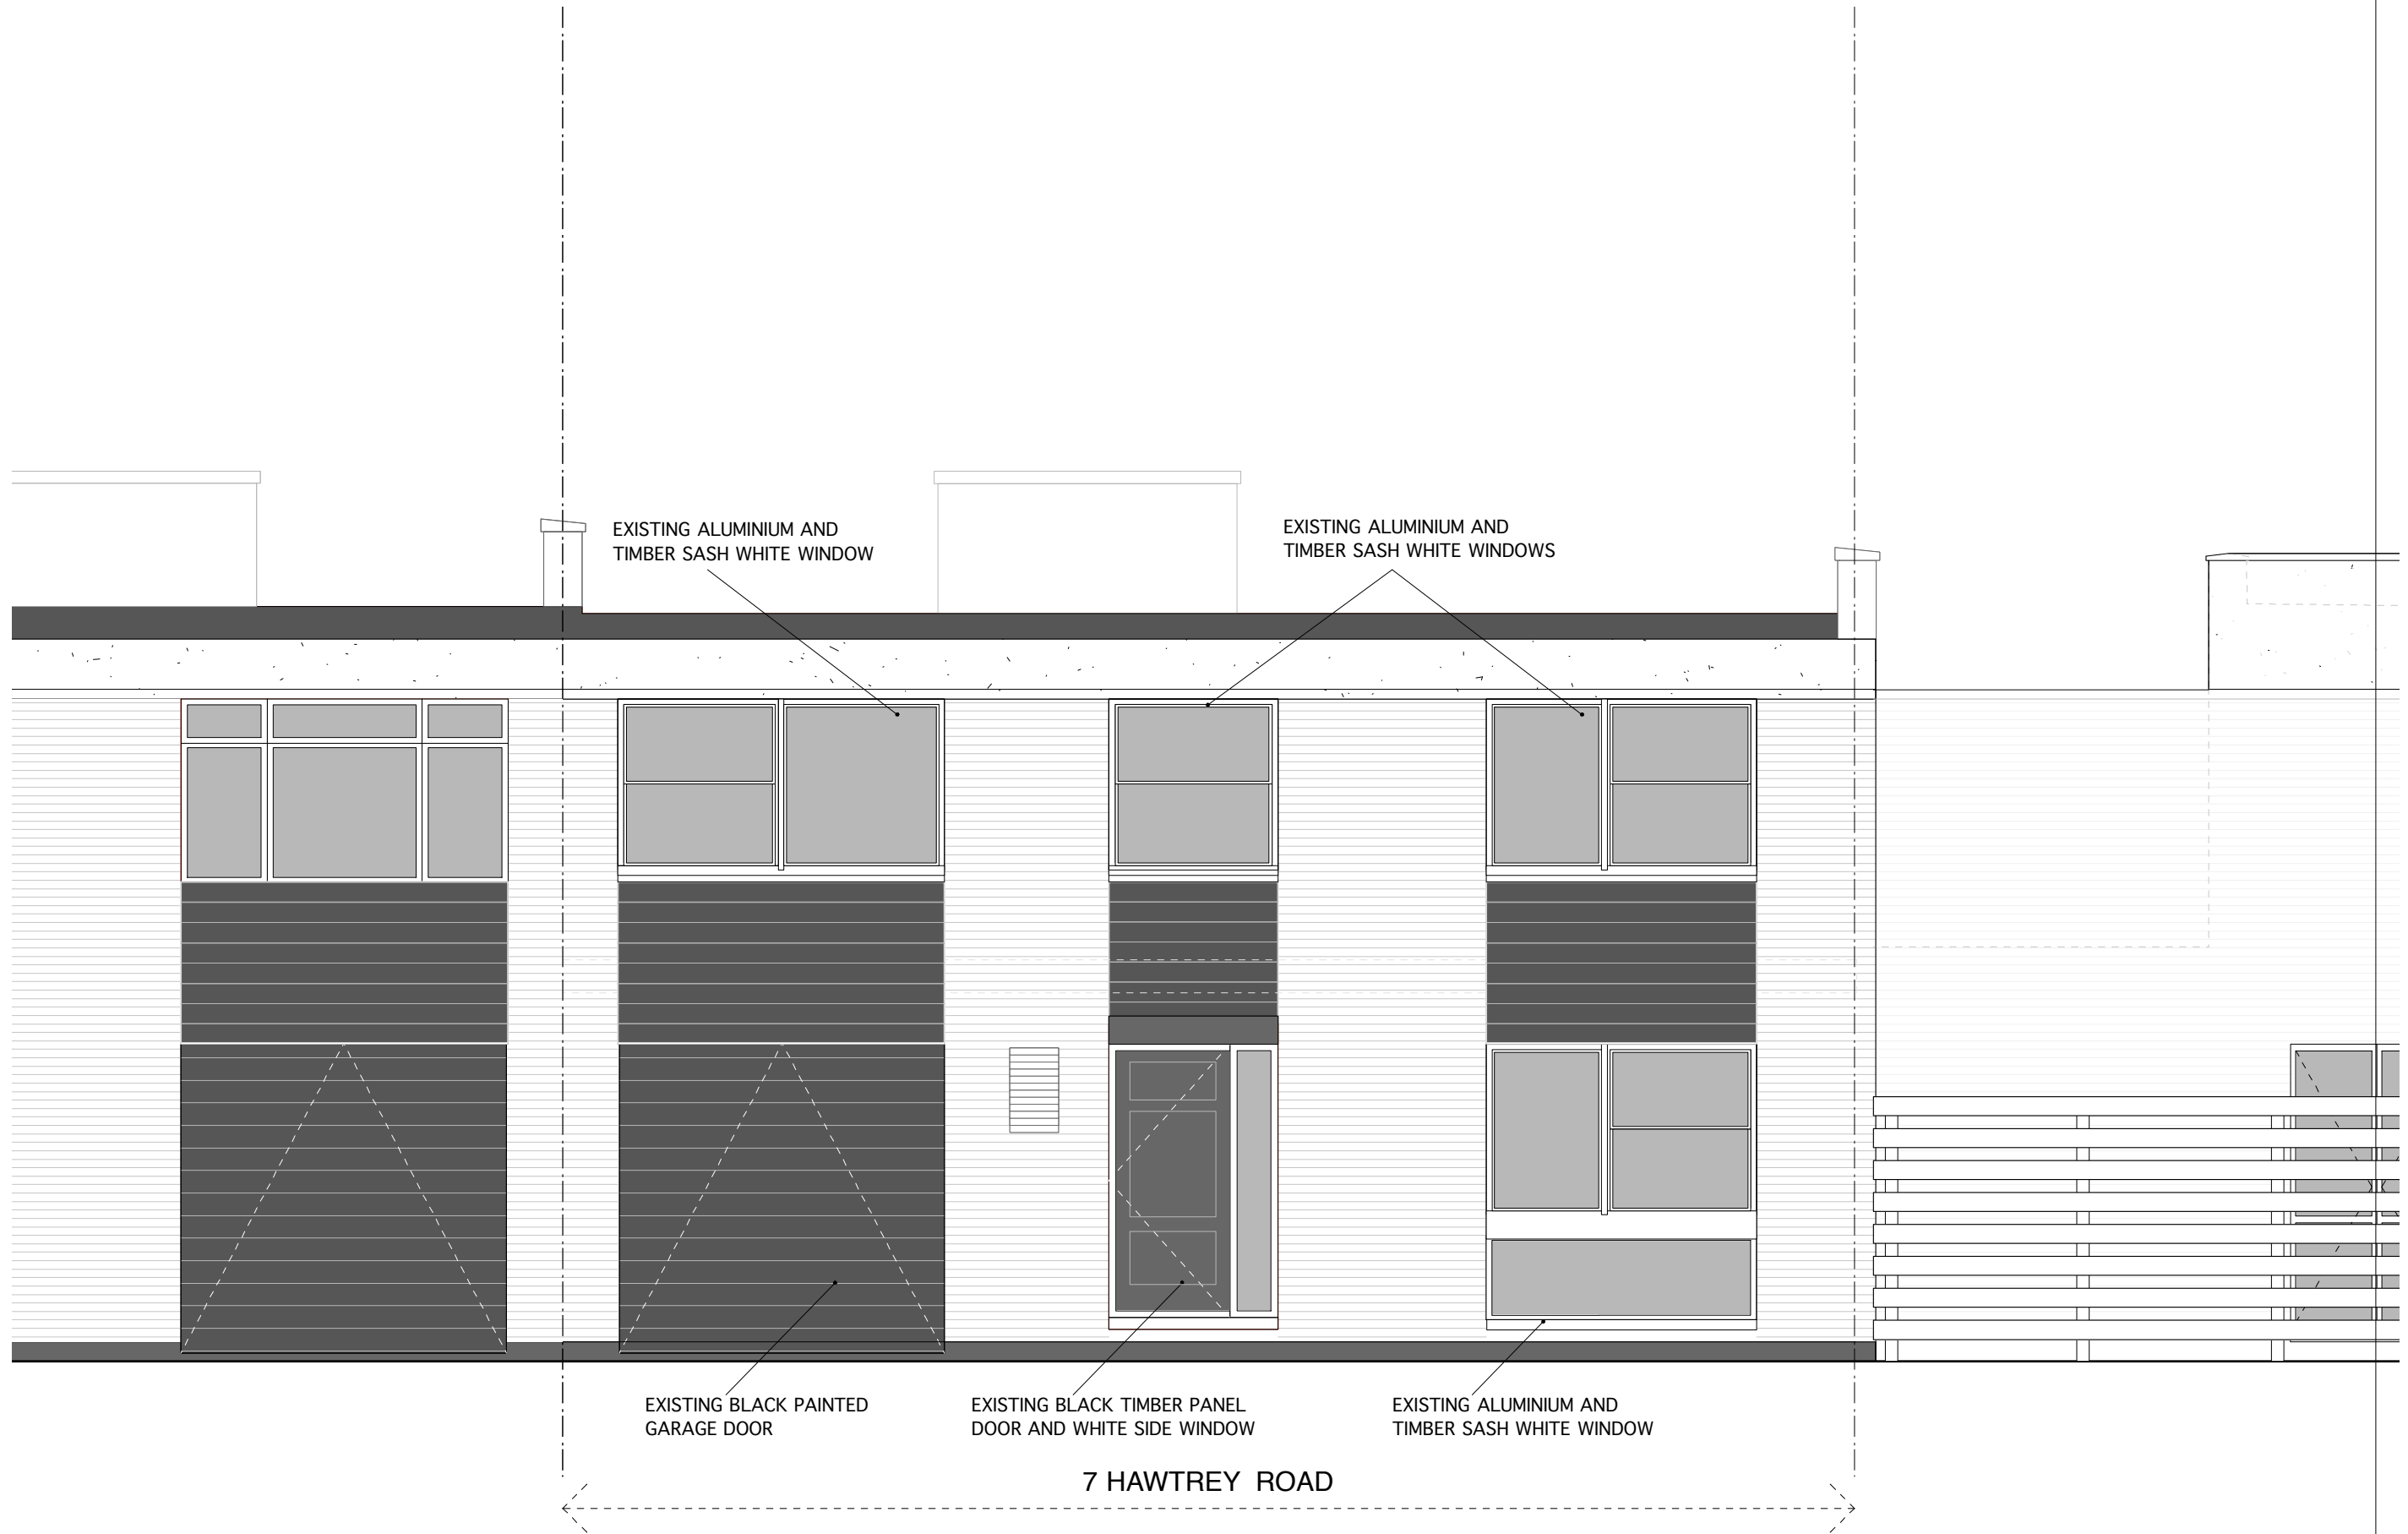

ANTONIO PINYOL - ARCHITECTURE

3 Hawtrey Road  
London NW3 3SS

0044 (0) 7967 308 614  
antoniopinyol@mac.com

FRONT DOOR AND FRONT WINDOWS REPLACEMENT AT  
7 HAWTREY ROAD  
LONDON NW3 3SS

FRONT ELEVATION  
AS EXISTING

DO NOT SCALE OF THIS DRAWING. ALL DIMENSIONS  
TO BE CHECKED ON SITE BY CONTRACTOR

353

08

1:50  
@ A3

DEC 12

9 HAWTREY ROAD

EXISTING BLACK PAINTED GARAGE DOOR

GARAGE

BREAKFAST

PATIO

COMMUNAL GARDENS

NEW WHITE METAL DOOR AND SIDE WINDOW


WC

KITCHEN

HALL

7 HAWTREY ROAD

NEW WHITE METAL WINDOW

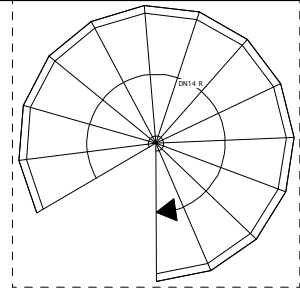

LIVING

PAVEMENT

SIDE PATIO OF 5 HAWTREY ROAD



5 HAWTREY ROAD

ANTONIO PINYOL - ARCHITECTURE

3 Hawtrely Road  
London NW3 3SS

0044 (0) 7967 308 614  
antonio@pinyol.com

FRONT DOOR AND FRONT WINDOWS REPLACEMENT AT  
7 HAWTREY ROAD  
LONDON NW3 3SS

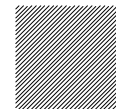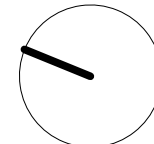

DEMOLISHED /  
ALTERED  
WALLS

GROUND FLOOR PLAN  
AS PROPOSED


DO NOT SCALE OF THIS DRAWING. ALL DIMENSIONS  
TO BE CHECKED ON SITE BY CONTRACTOR

357

1:50  
@ A3

20

JUNE 14


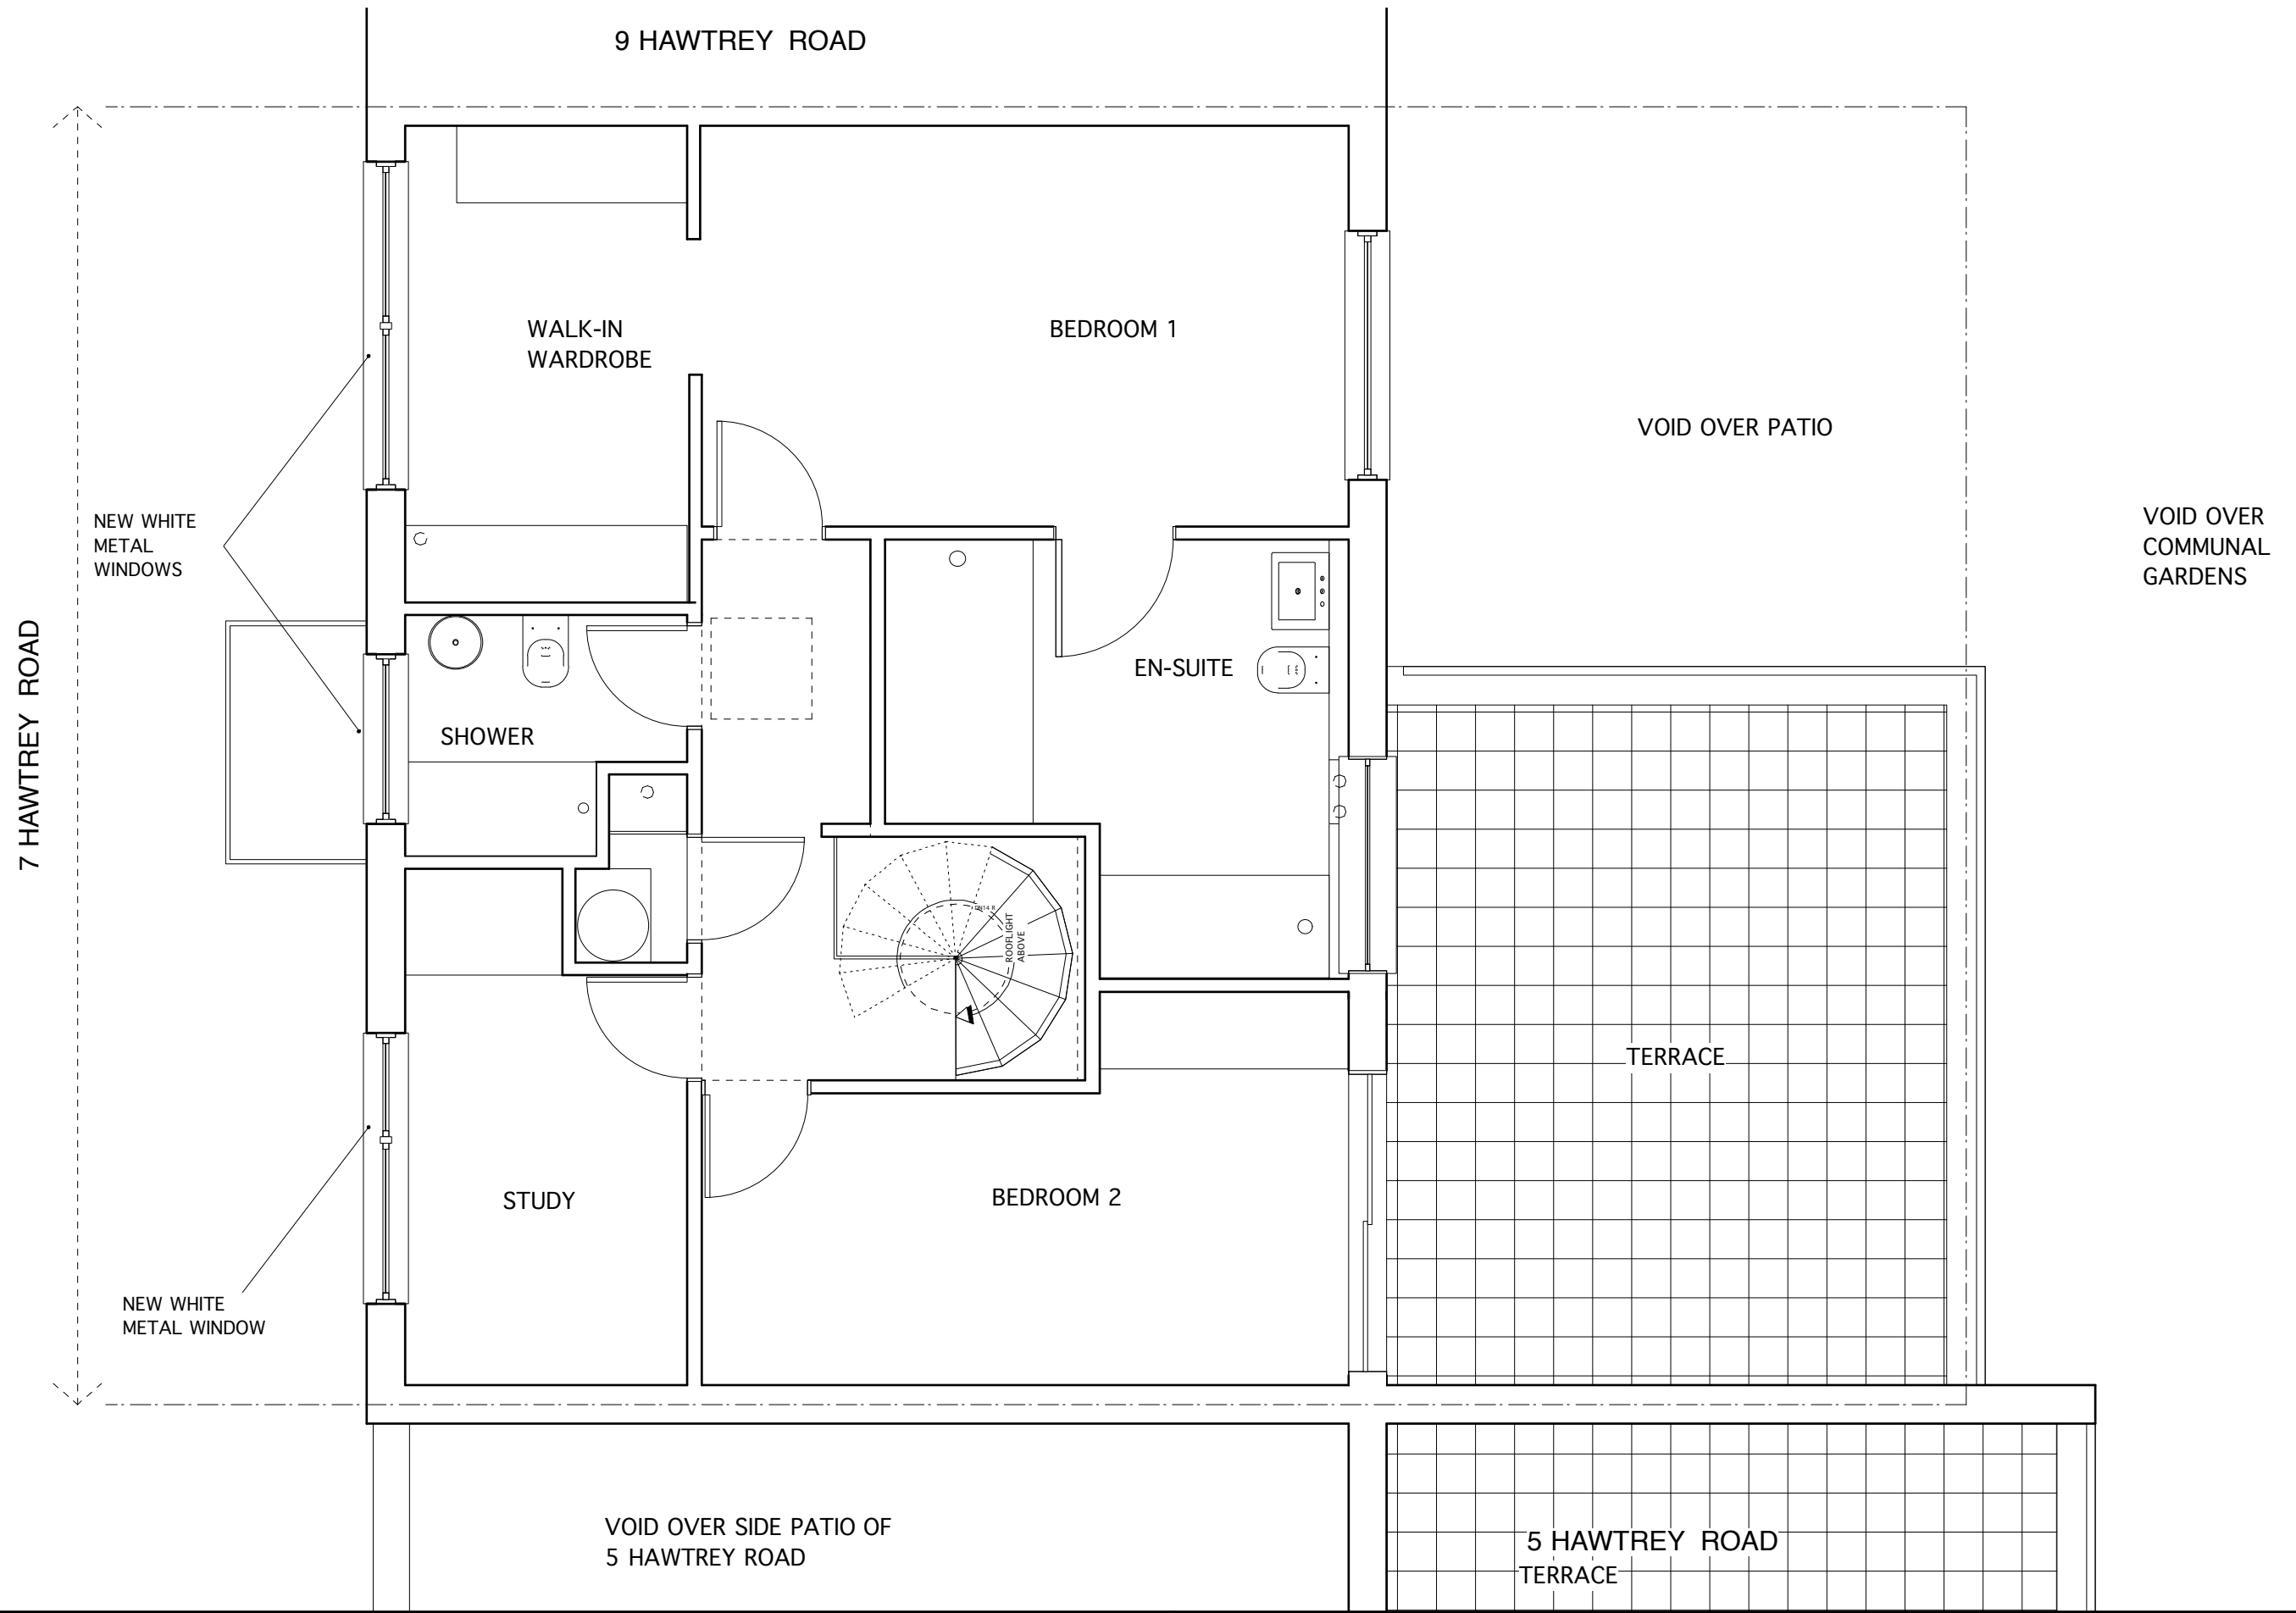


ANTONIO PINYOL - ARCHITECTURE

3 Hawtrey Road  
London NW3 3SS

0044 (0) 7967 308 614  
antoniopinyol@mac.com

FRONT DOOR AND FRONT WINDOWS REPLACEMENT AT  
7 HAWTREY ROAD  
LONDON NW3 3SS

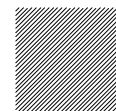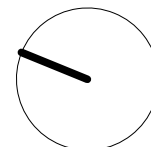

DEMOLISHED /  
ALTERED  
WALLS

FIRST FLOOR PLAN  
AS PROPOSED


DO NOT SCALE OF THIS DRAWING. ALL DIMENSIONS  
TO BE CHECKED ON SITE BY CONTRACTOR

357

1:50  
@ A3

21

JUNE 14

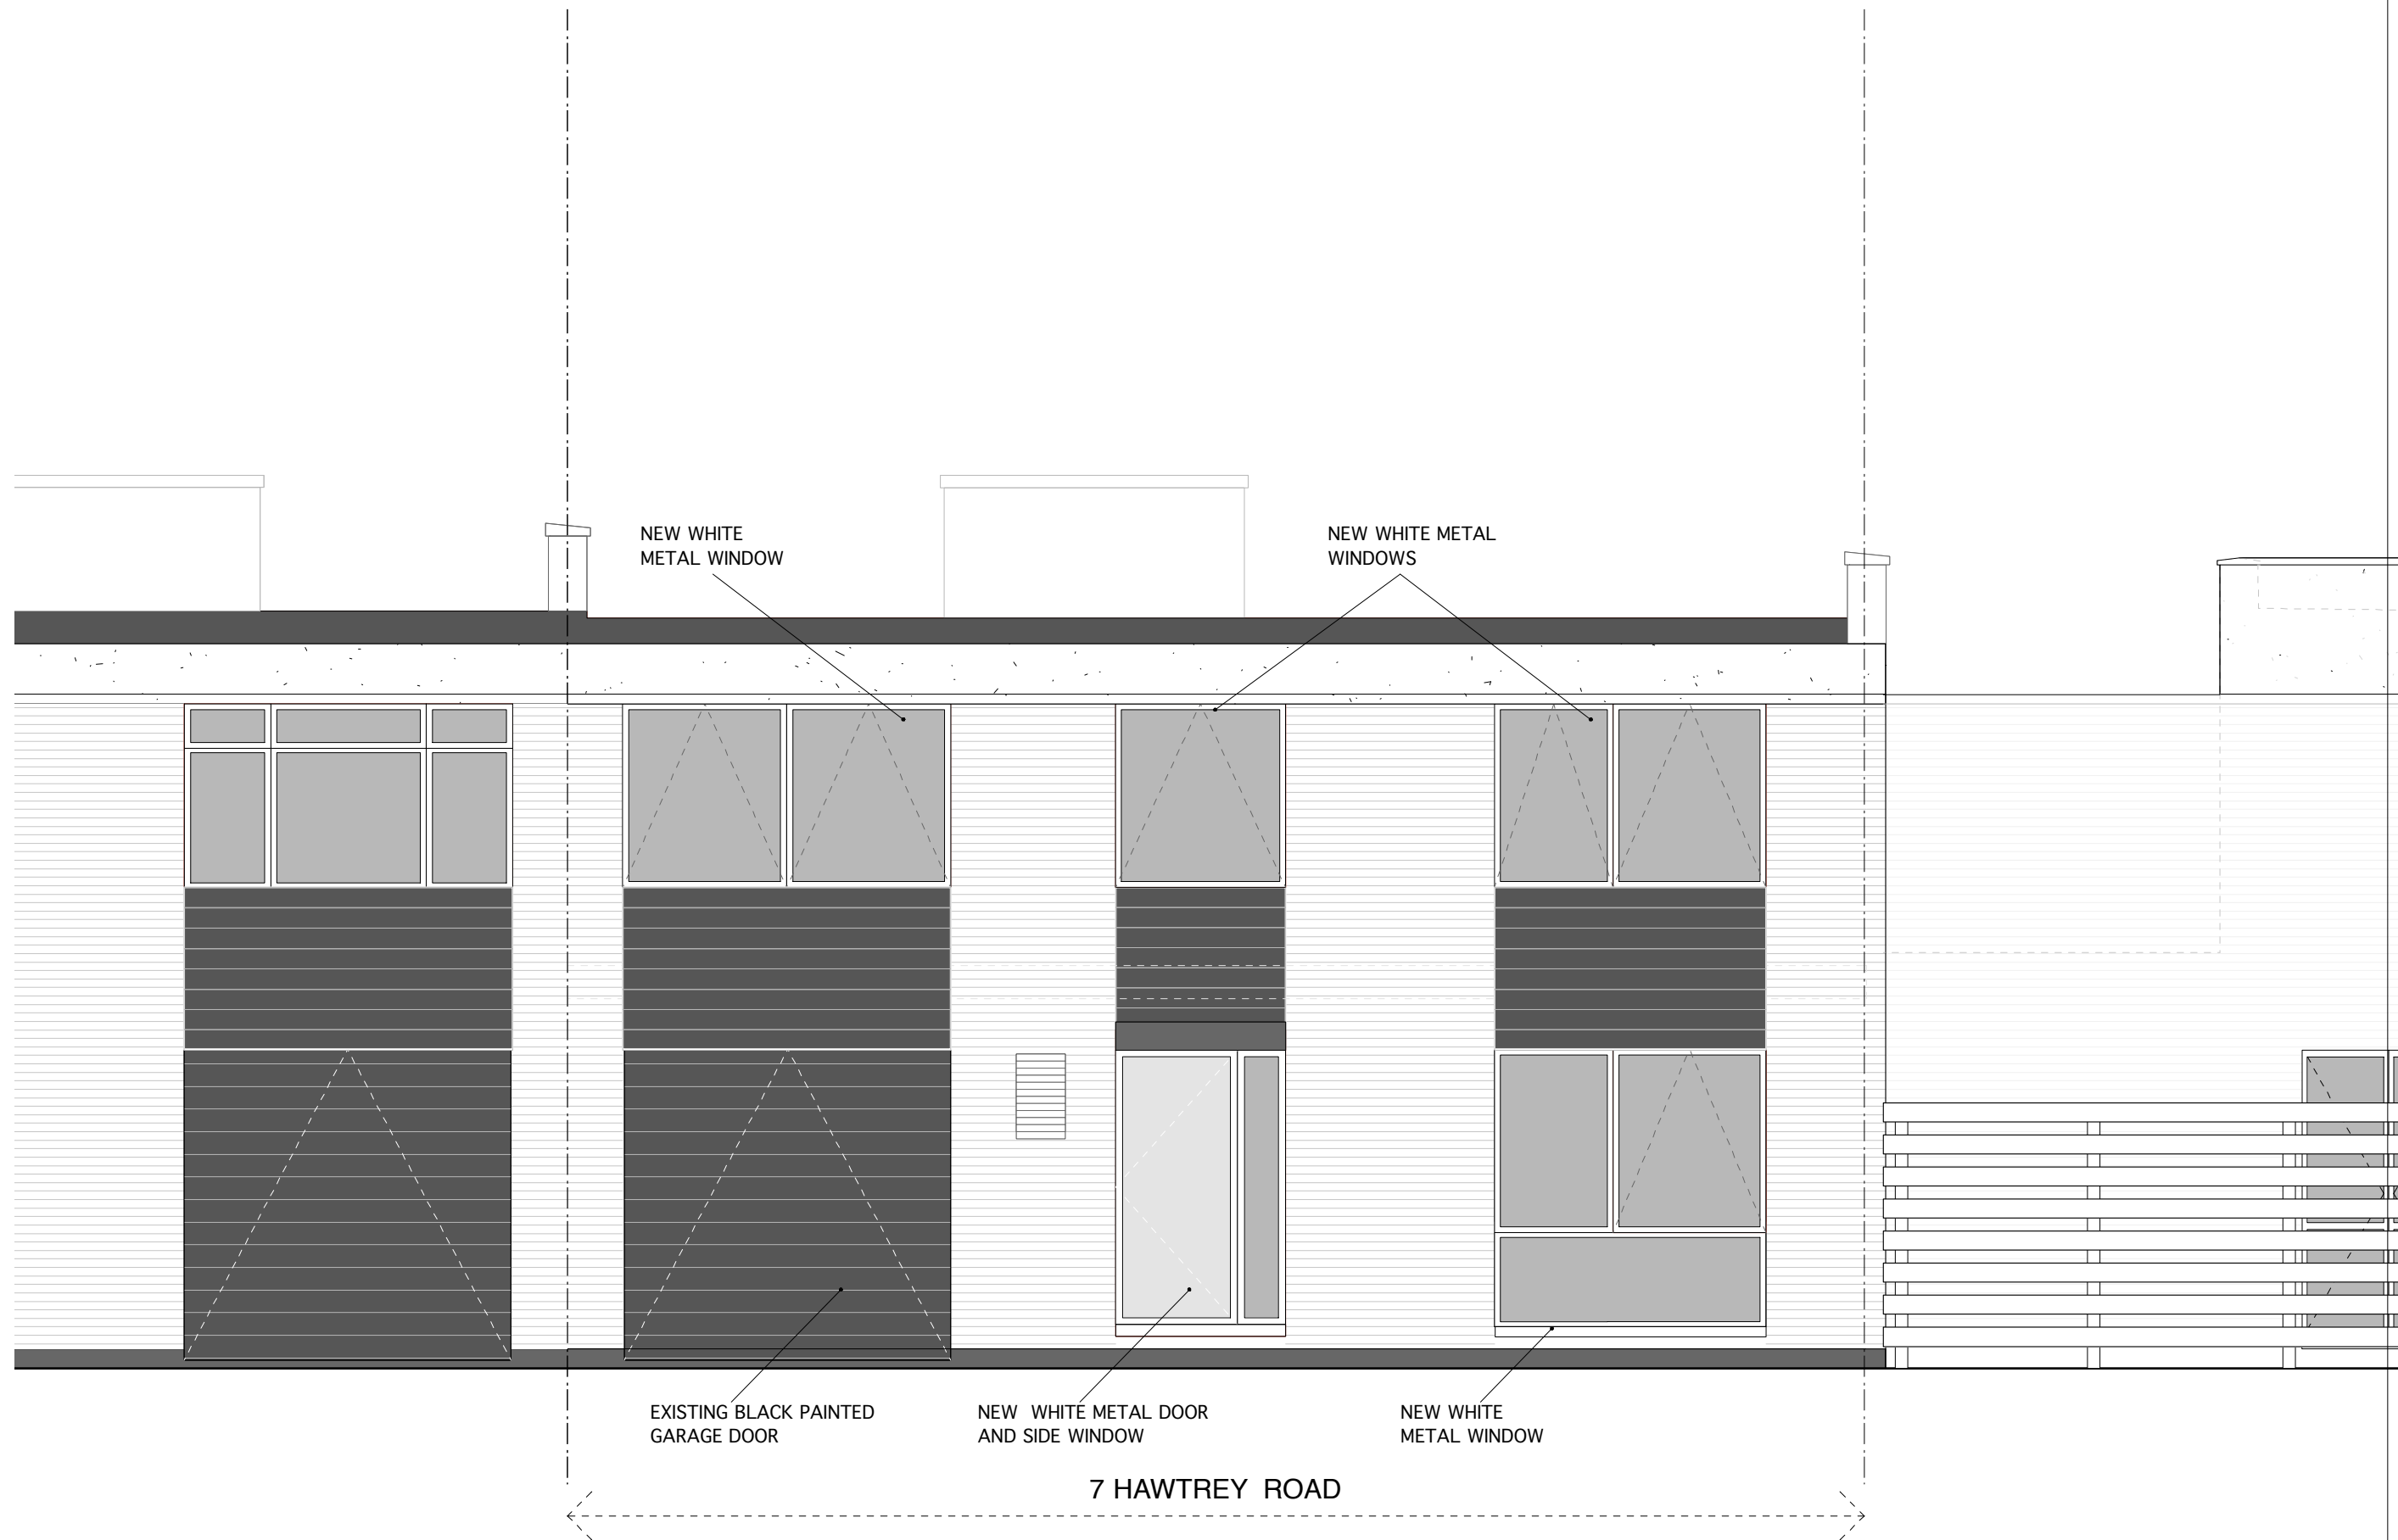

ANTONIO PINYOL - ARCHITECTURE

3 Hawtrey Road  
London NW3 3SS

0044 (0) 7967 308 614  
antoniopinyol@mac.com

FRONT DOOR AND FRONT WINDOWS REPLACEMENT AT  
7 HAWTREY ROAD  
LONDON NW3 3SS

FRONT ELEVATION  
AS PROPOSED

DO NOT SCALE OF THIS DRAWING. ALL DIMENSIONS  
TO BE CHECKED ON SITE BY CONTRACTOR

353

22

1:50  
@ A3

DEC 12