



**01 WINDOW ELEVATION**  
SCALE: 1:10 (A1)

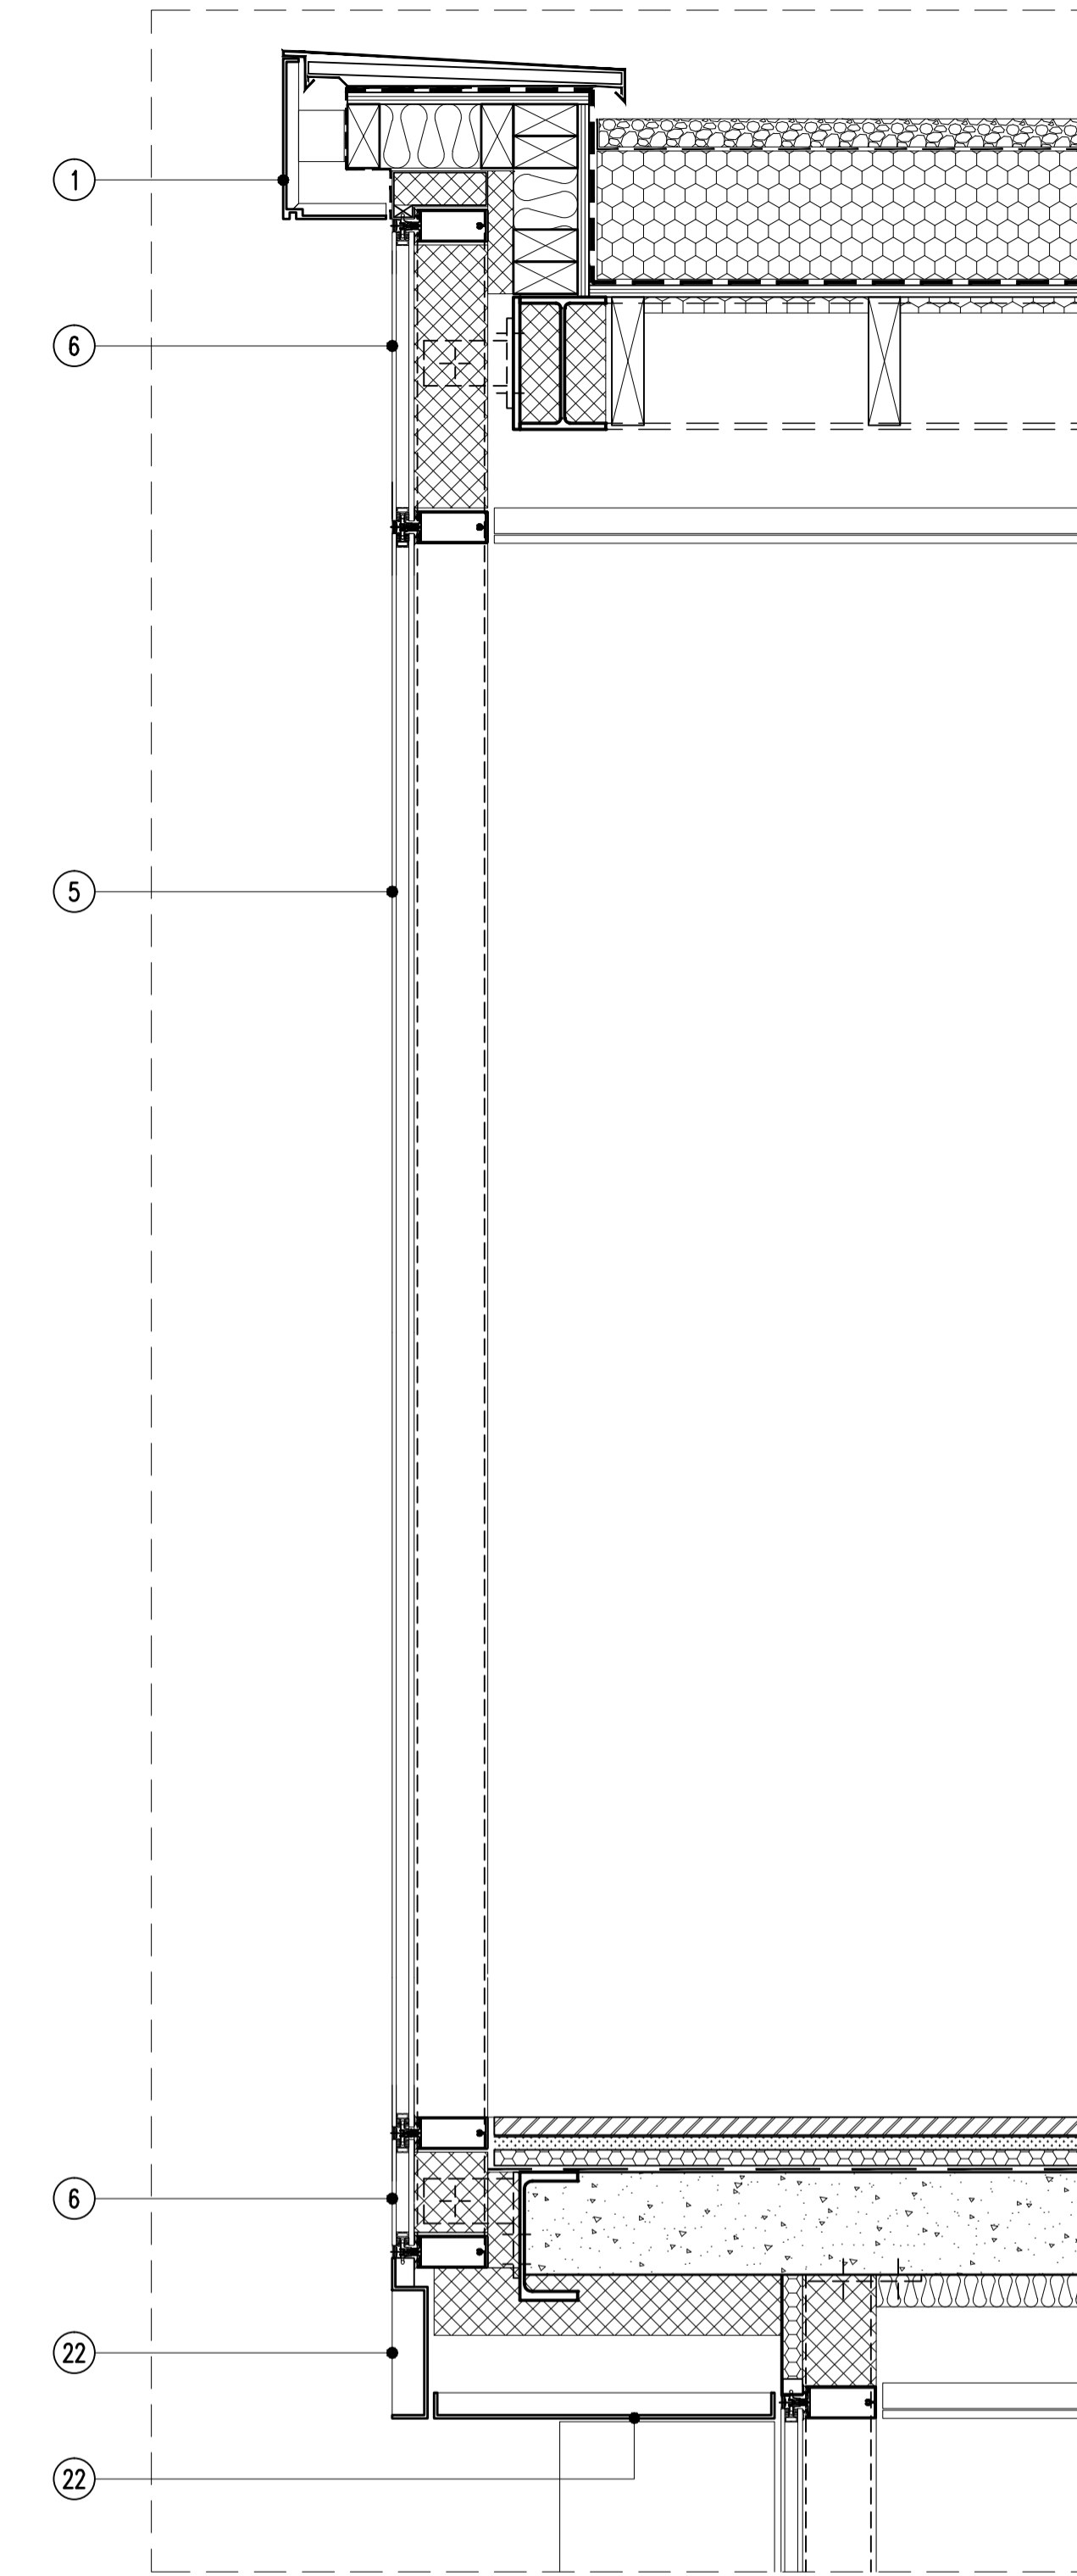


**03 WINDOW SECTION**  
SCALE: 1:10 (A1)

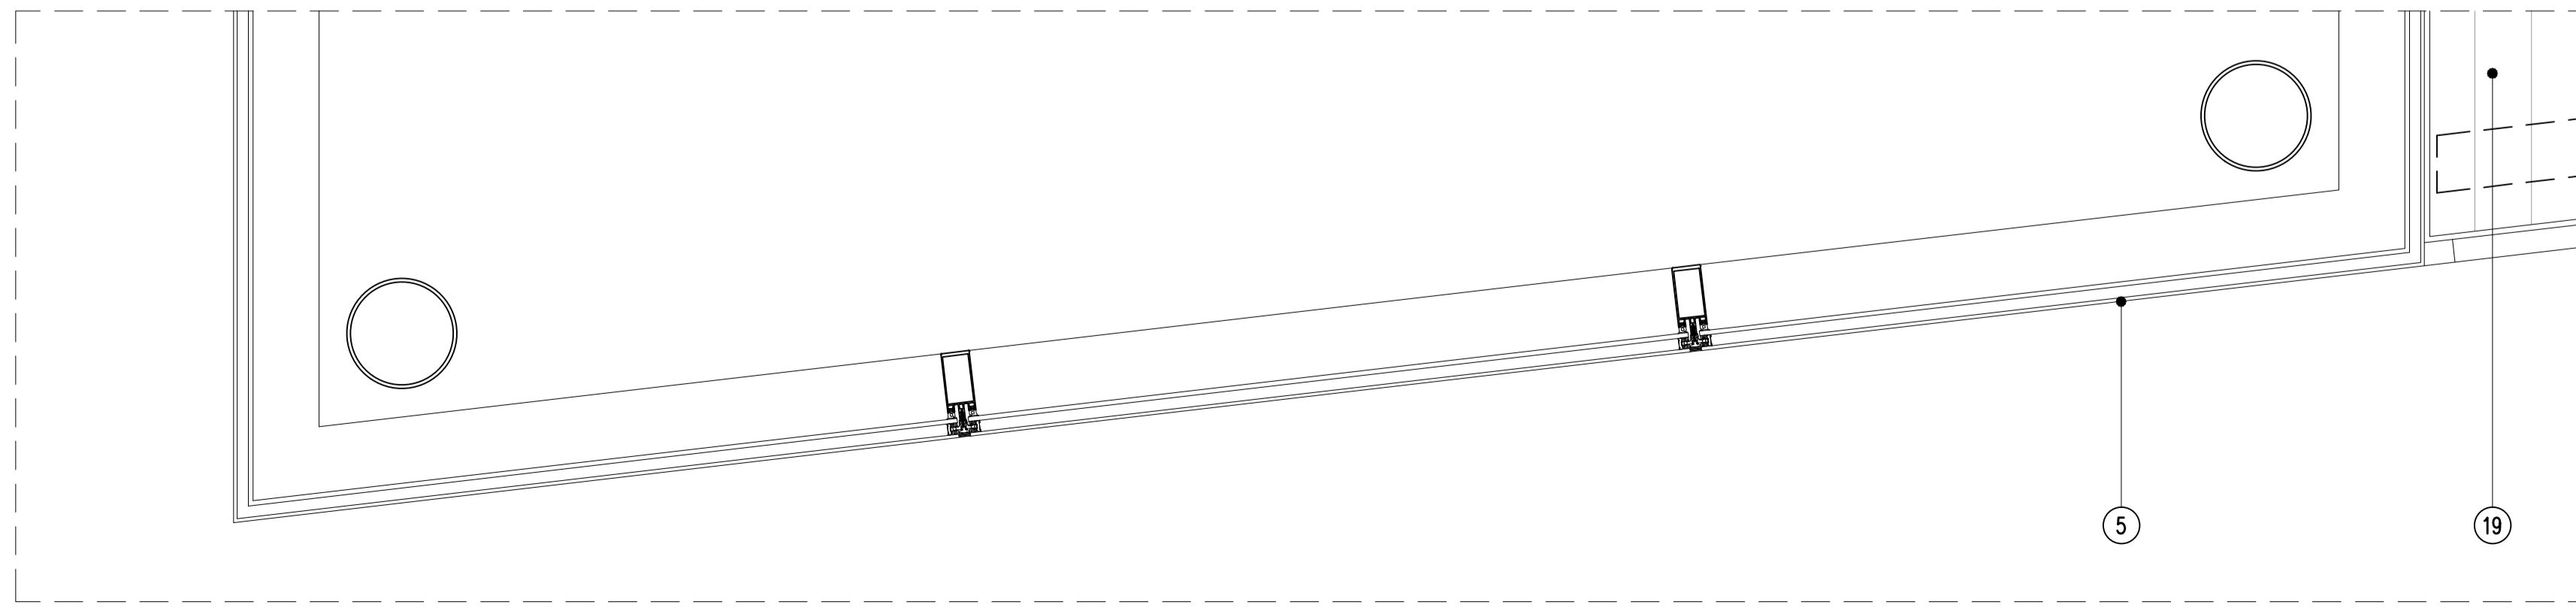

**02 WINDOW PLAN**  
SCALE: 1:10 (A1)

Copyright Rolfe Judd Ltd  
 NOTES  
 1 The Contractor must check and confirm all dimensions  
 2 All discrepancies must be reported and resolved by the Architect before works commence  
 3 This drawing is not to be scaled  
 4 All work and materials to be in accordance with current applicable Statutory Legislation and to comply with all relevant Codes of Practice and British Standards

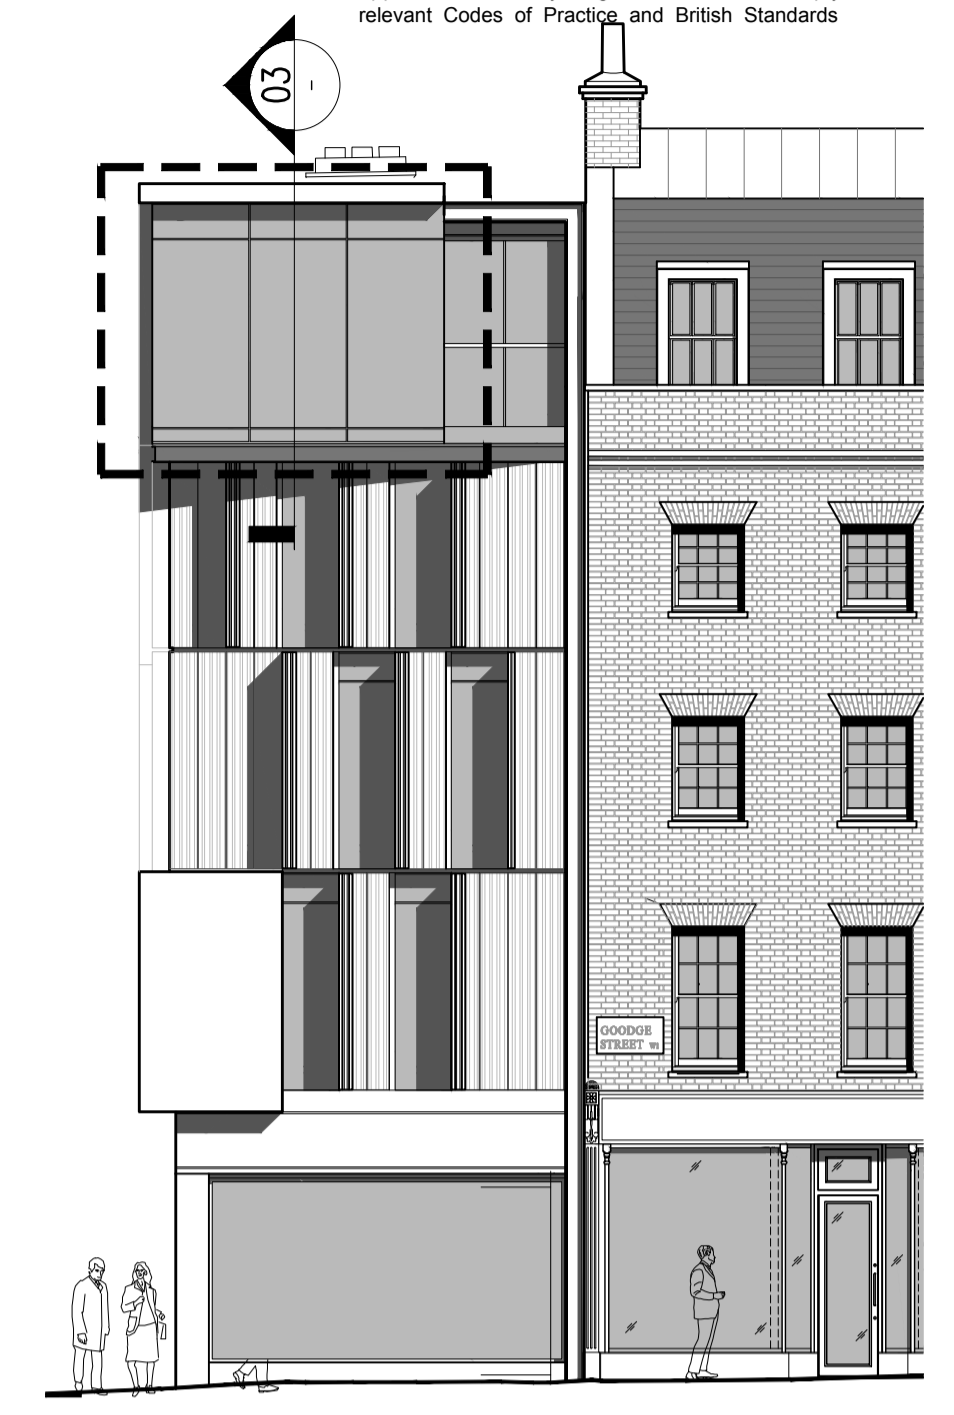

**FACADE MATERIAL LEGEND**  
To be read in conjunction with External Finishes Schedule Rev.P1

- 1. Stone cladding
- 2. Terracotta rainscreen cladding, Type 1
- 3. Terracotta rainscreen cladding, Type 2
- 4. Terracotta protruding fixed shutter. Finish to match terracotta rainscreen.
- 5. Curtain walling system FW 50+SG
- 6. Shadow box spandrel panel in SSG curtain walling system.
- 7. Sliding / fixed aluminium doors
- 8. Aluminium windows
- 9. 1-3 Goodge Street Dormers: Timber Sash
- 10. Dormer: Timber french doors.
- 11. Aluminium brise soleil
- 12. Replacement windows 62 TCR: Timber Sash.
- 13. Lead Flashing.
- 14. Horizontal and vertical shadow gap: aluminium rainscreen cladding.
- 15. Back painted sandblasted spandrel panel
- 16. Etched / Fritted Glazing
- 17. Timber fence
- 18. Frameless glass balustrade
- 19. Anti-slip composite decking
- 20. Facing Brick
- 21. Aluminium window sill
- 22. Aluminium rainscreen cladding
- 23. Zinc standing seam roofing and walling
- 24. Slate mansard roof
- 25. Inverted roof system
- 26. Decorative metal panel
- 27. Through coloured insulated render
- 28. Rooflight Type 1
- 29. Rooflight Type 2
- 30. Rooflight/sliding doors
- 31. Metal Balustrade

P1 ISSUED FOR PLANNING 02/06/14  
 Rev Date

**Rolfe Judd**  
 Architecture Planning Interiors  
 Old Church Court, Claylands Road, The Oval, London SW8 1NZ  
 T 020 7556 1500  
 www.rolfe-judd.co.uk

Client  
**Goodge Street (Tottenham Court Rd) LLP**

Project  
**62-63 Tottenham Court Road  
 1-7 Goodge Street**

Drawing  
**Proposed Window Details  
 Typical Curtain Wall**

Scale	Date	Status
Varies (A1)	Jun 14	Planning
Job Number	Drawing Number	Revision
5315	T(20) DE04	P1

G:\5315\T\_Series\T20T20DE04

This scale is 10cm in length when printed at the size indicated in the title block