


Proposed location of 2nr single storey Portakabin Buildings.

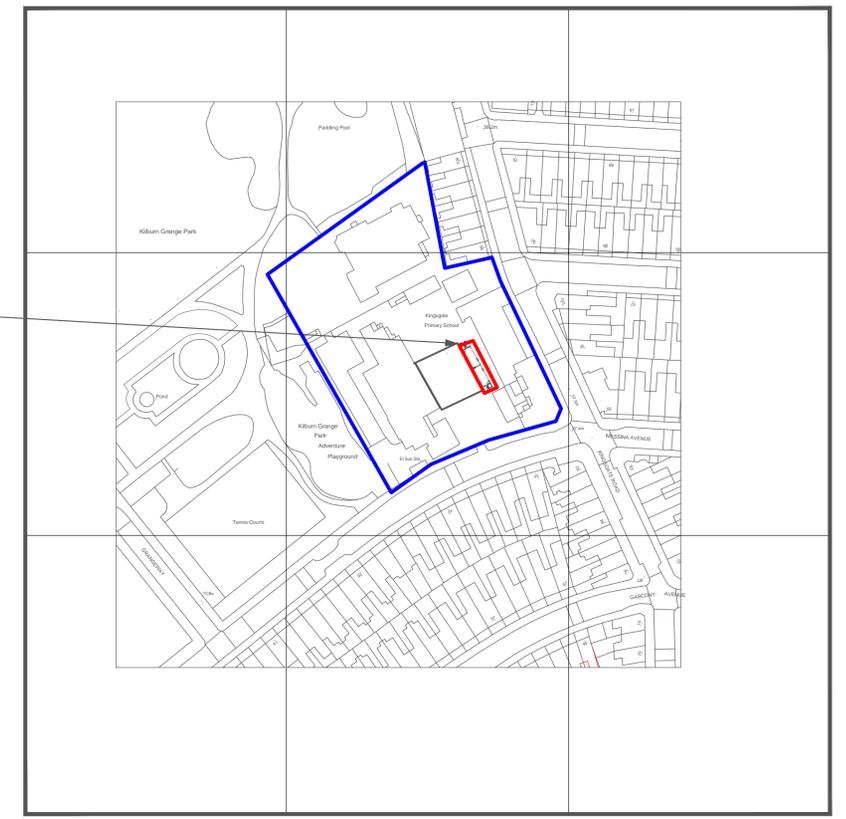

© Crown Copyright 2006
 Reproduction in whole or in part is prohibited without the prior permission of Ordnance Survey.

LOCATION PLAN
 scale 1:1250

© Portakabin Limited 2000
 This drawing is the property of Portakabin Limited, it must not be copied or reproduced or divulged to anyone without written permission.

BLOCK PLAN
 scale 1:200

Portakabin	Total Solutions
Proposed Temporary Portakabin Classroom accommodation for Kingsgate Primary School at Kingsgate Road, London, NW6 4LB	
Date: 26th May 2014	
Scale : 1:200 & 1:1250	
Drawing Number	TSLP260520141