

Facing brick capping to parapet wall with rendered vertical face, extended vertically to mask new dormer

Facing brick chimney stacks

Grey plain tile cladding to mansard


Grey natural slate roofing

Grey plain tile cladding to mansard

Lead cladding and roofing to box dormers

White painted timber windows and glazed french doors

Black metal railings and balusters

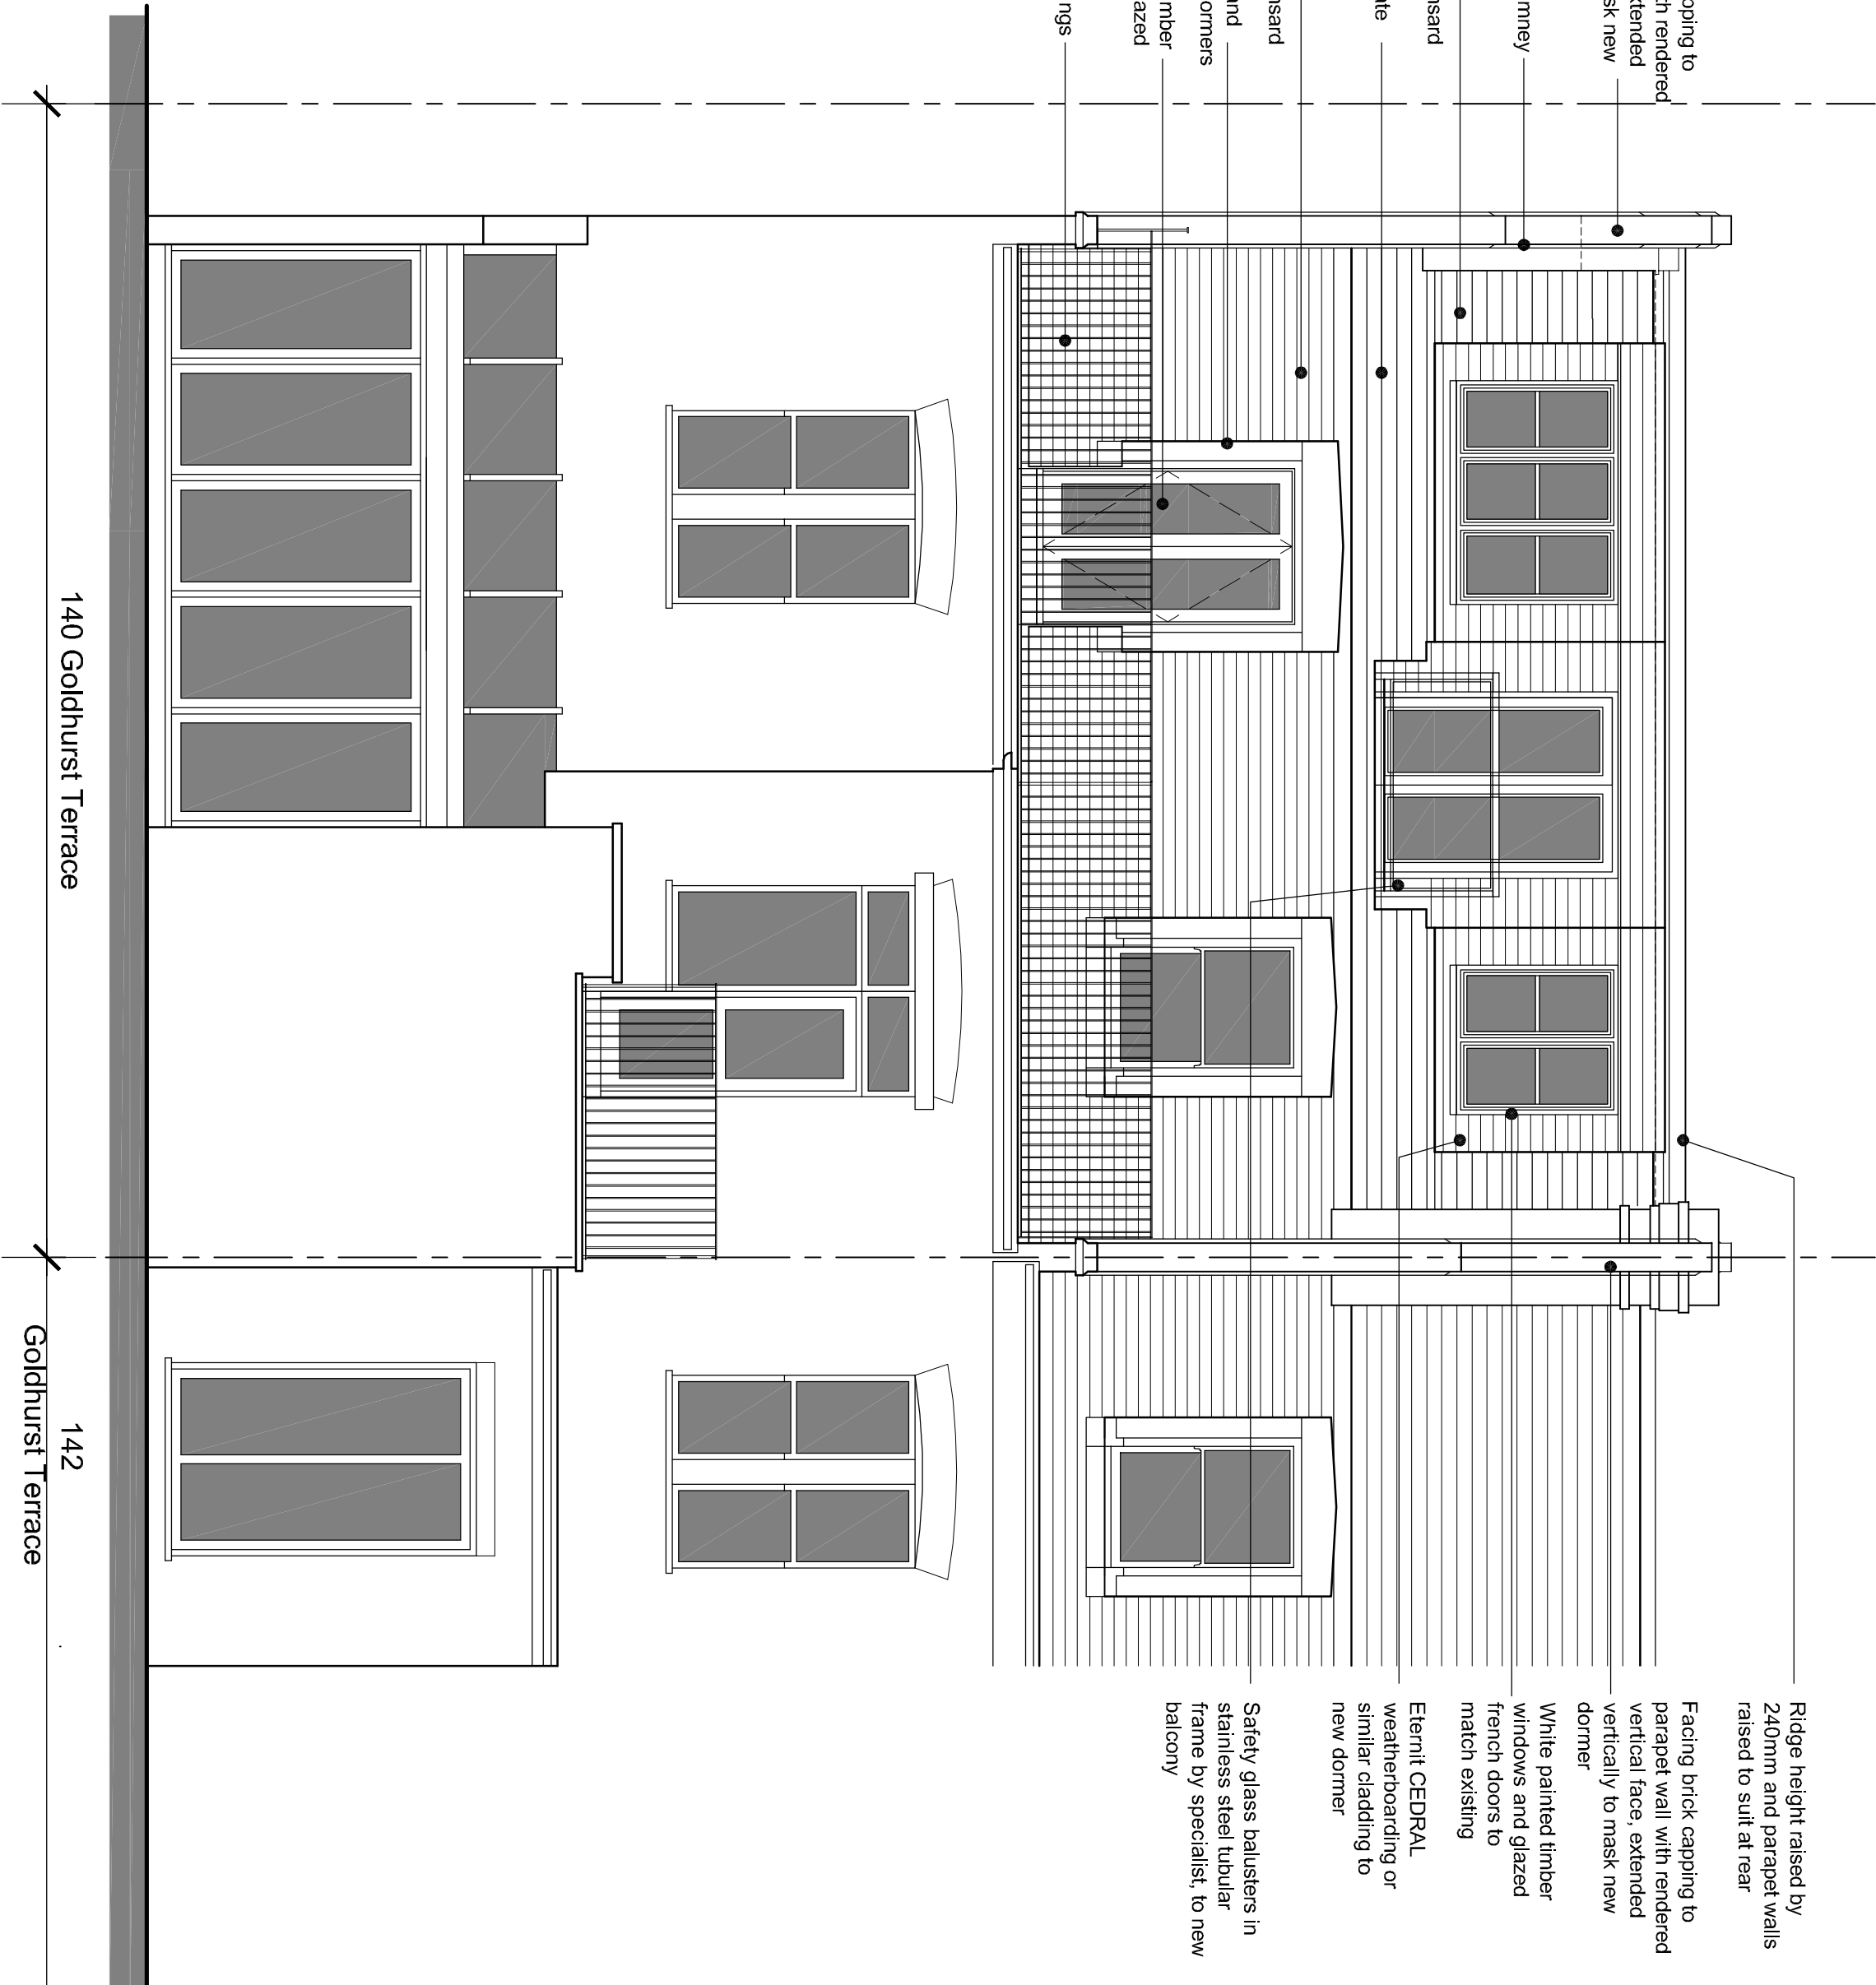

Ridge height raised by 240mm and parapet walls raised to suit at rear

Facing brick capping to parapet wall with rendered vertical face, extended vertically to mask new dormer


White painted timber windows and glazed french doors to match existing

Elemtit CEDRAL weatherboarding or similar cladding to new dormer

Safety glass balusters in stainless steel tubular frame by specialist, to new balcony

## NORTH WEST (REAR) ELEVATION

IAN HUNT ASSOCIATES

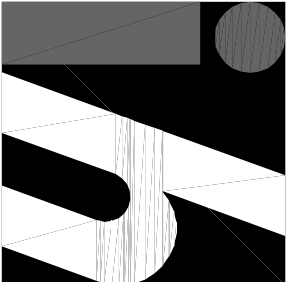

Oakwood House  
14 High Tree Drive Earley  
Reading Berkshire RG6 1EU  
0118 935 3655  
info@ihaltid.co.uk

**Project**  
Proposed Extension & Alterations  
at Flat 3, 140 Goldhurst Terrace,  
London, NW6 3HP

**Client**  
The William Pears Group

**Title**  
Proposed North West (Rear) Elevation

**Revision**

**Drawn**  
IRH

**Scale**  
1:50 @ A2

**Date**  
May 2014

**Drawing No**  
1188.10

**Rev**

All dimensions to be checked on site prior to the commencement of any construction. This drawing may not be reproduced in any part or form without the written consent of Ian Hunt Associates Ltd.

ALL COPYRIGHTS RESERVED