


- Existing ridge line shown dotted
- Ridge height raised by 240mm
- Facing brick capping to parapet wall with rendered vertical face
- Facing brick chimney stacks
- Facing brick capping to parapet wall with rendered vertical face
- Grey natural slate roofing
- Grey plain tile cladding to mansard
- Lead cladding and roofing to dormer
- White painted timber windows
- Facing brick gable dormer

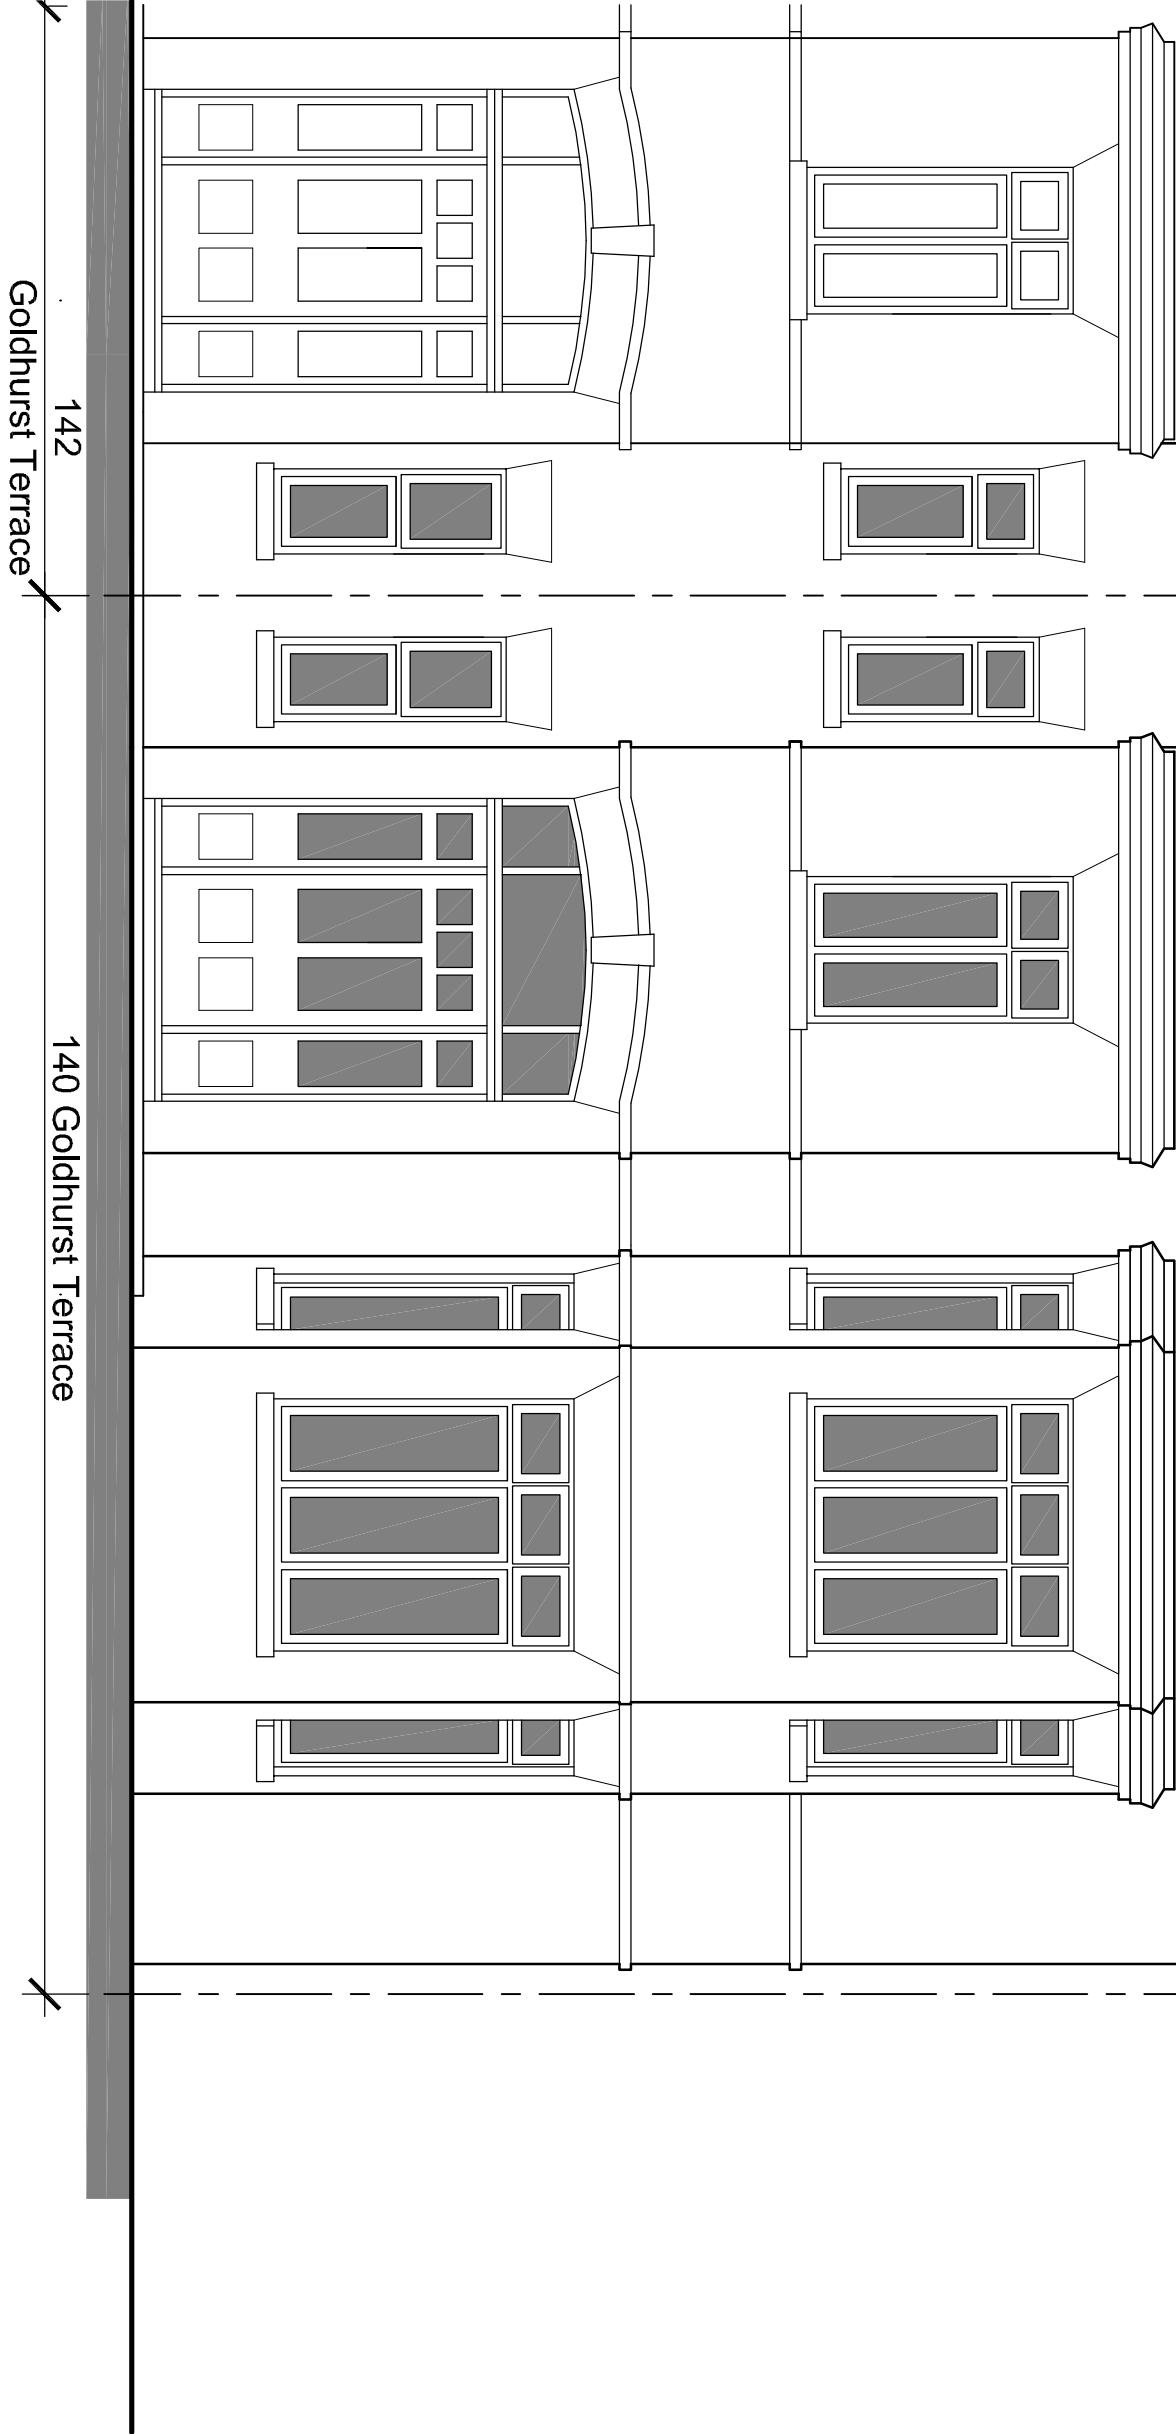

SOUTH EAST (FRONT) ELEVATION

IAN HUNT ASSOCIATES



Oakwood House
14 High Tree Drive Earley
Reading Berkshire RG6 1EU
0118 935 3655
info@ihaid.co.uk

Project	Title
Proposed Extension & Alterations at Flat 3, 140 Goldhurst Terrace, London, NW6 3HP	Proposed South East (Front) Elevation
Client The William Pears Group	Revision

Drawn	Scale	Date
TM	1:50 @ A2	May 2014
Drawing No	1188.11	Rev

All dimensions to be checked on site prior to the commencement of any construction. This drawing may not be reproduced in any part or form without the written consent of Ian Hunt Associates Ltd.

ALL COPYRIGHTS RESERVED