



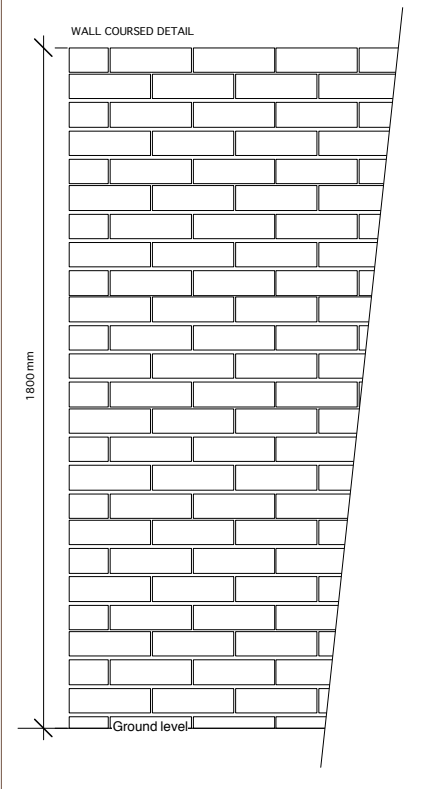

Construction Guidance
Retaining Wall - Brick

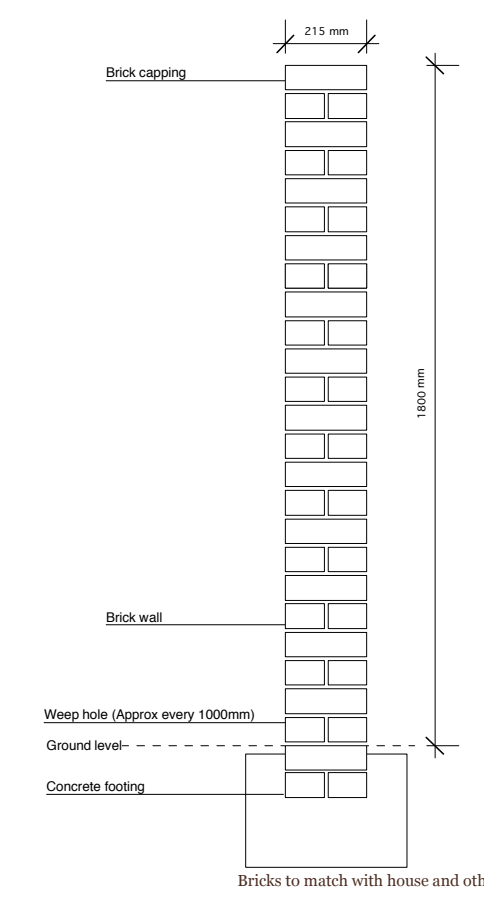

Scale 1:20

= NEW WALL LINE

 Adam Frost Design	
Designer	Adam Frost
Client	Mr Harper & Ms O'Donnell
Client Address	38 Brookfield Park London, NW5 1ET
Sheet Title	PROPOSED WALL DETAIL
Scale	1:50
Project Manager	AF
Date	19.05.14
Revision No.	VERSION 1