



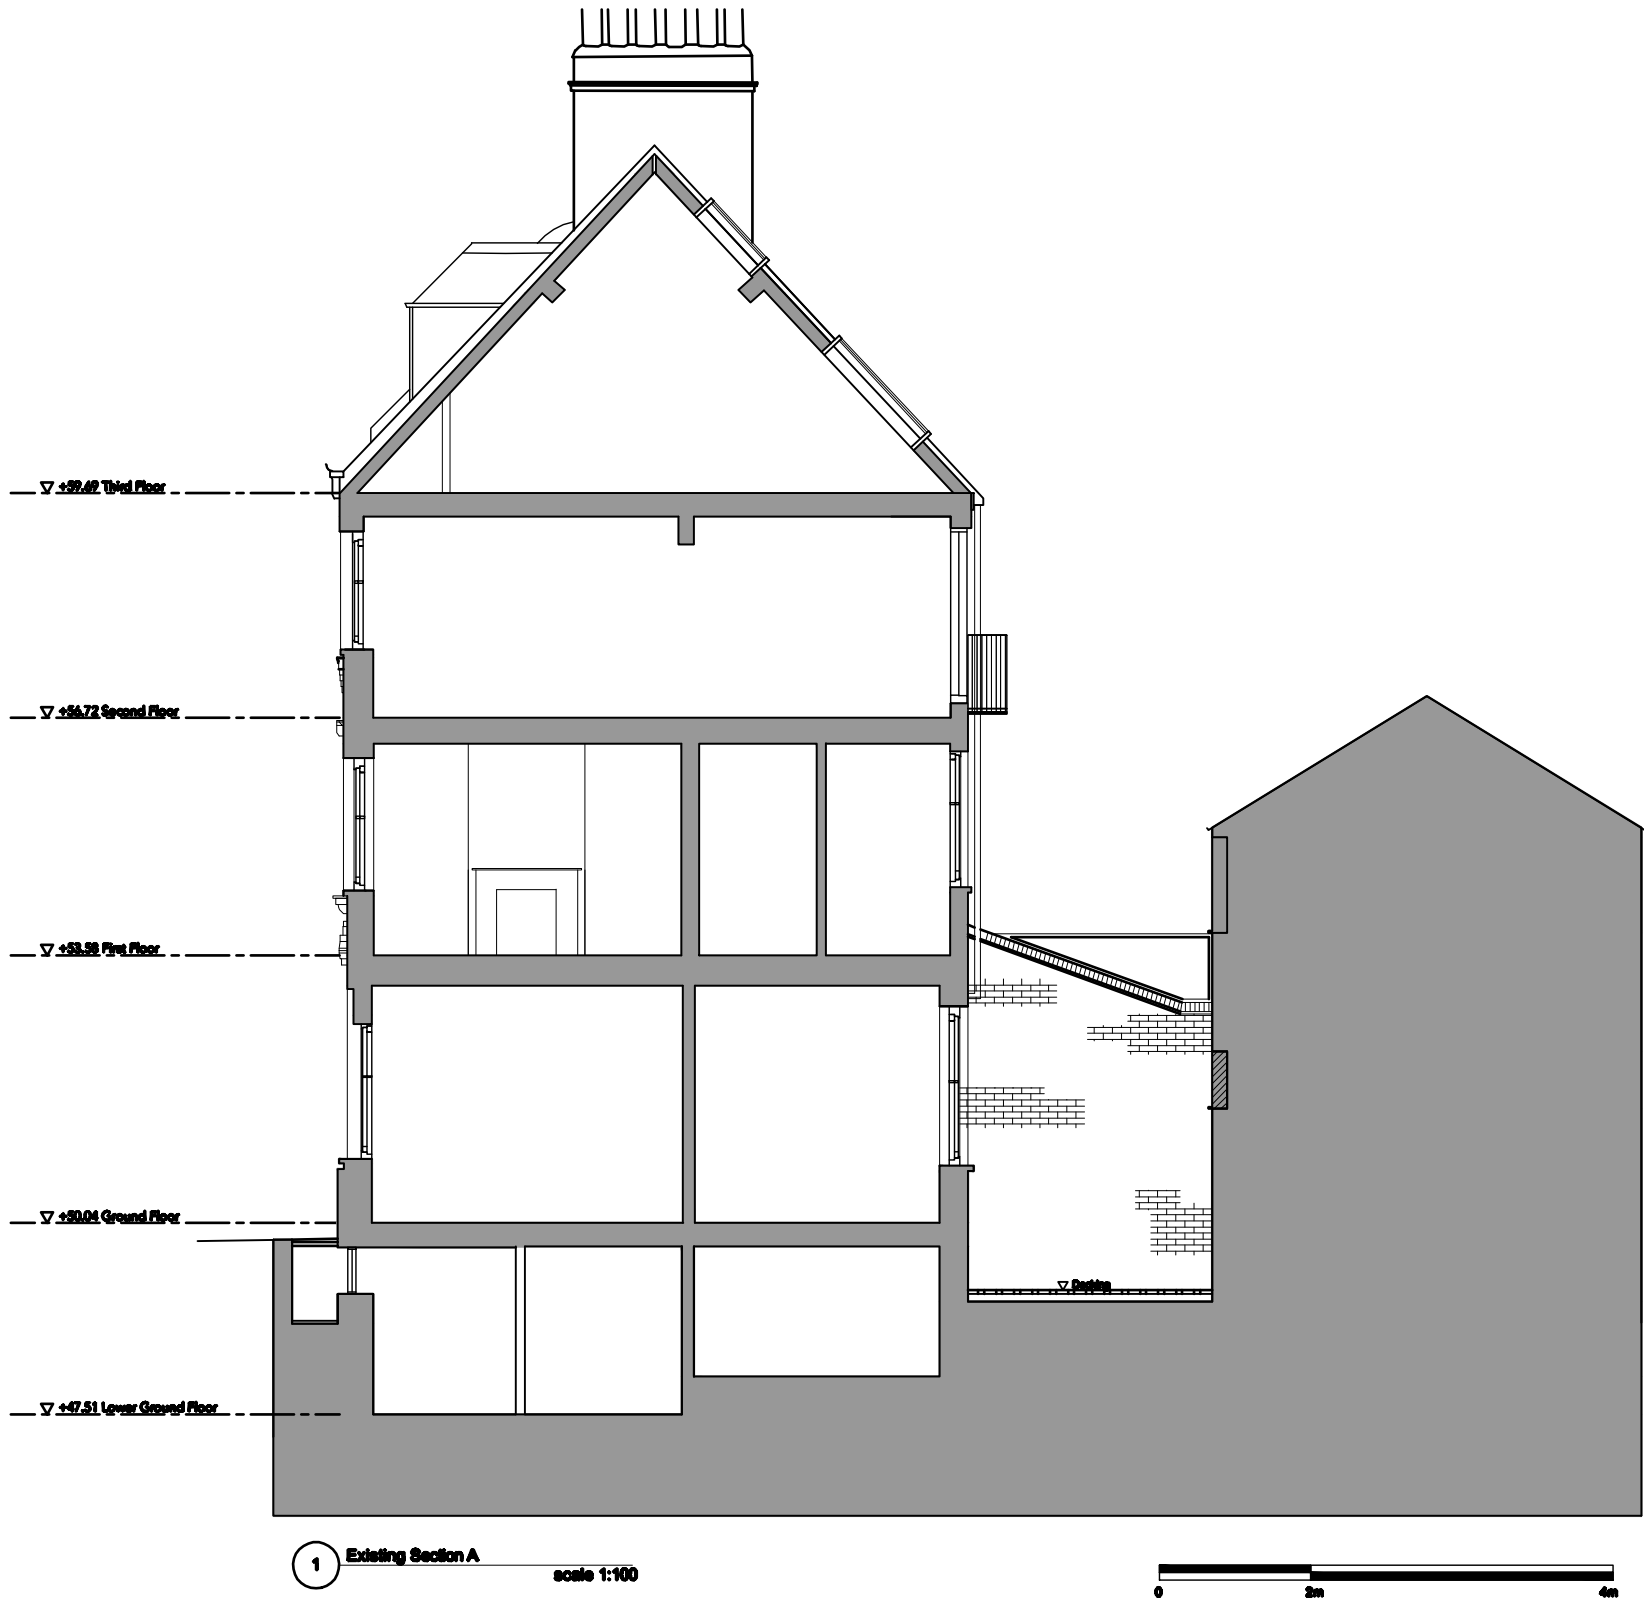

NOTE

DO NOT SCALE FROM THIS DRAWING
THIS IS A CONCEPT DRAWING AND FORMS THE CONCEPT BRIEF TO THE PROJECT ARCHITECT
INFORMATION CONTAINED WITHIN THIS DRAWING IS THE SOLE COPYRIGHT OF
TG STUDIO AND IS NOT TO BE REPRODUCED WITHOUT PERMISSION
TG STUDIO IS TO BE NOTIFIED IMMEDIATELY OF ANY DISCREPANCIES

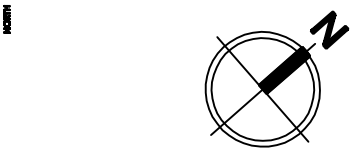

REVISION		DATE
-	PLANNING SUBMISSION	20.08.2013
A	FULL PLANNING SUBMISSION	06.11.2013
B	CERTIFICATE OF LAWFULNESS APPLICATION	06.06.2014



STUDIO
Architecture & Interior Design

10 RATHBONE PLACE LONDON W1T 1HP T 020 7686 5838 F 020 7686 5697 WWW.TG-STUDIO.CO.UK

PROJECT
1A WELL ROAD
NW3 1LJ

DRAWING
EXISTING SECTION A

DATE	2013.06.20	DRAWN BY	WL	CHECKED BY	TG
------	------------	----------	----	------------	----

STATUS	PLANNING	SCALE @ A3	1:100
--------	----------	------------	-------

DWG NO.	EXT-SE-020	REV	B
---------	------------	-----	---