



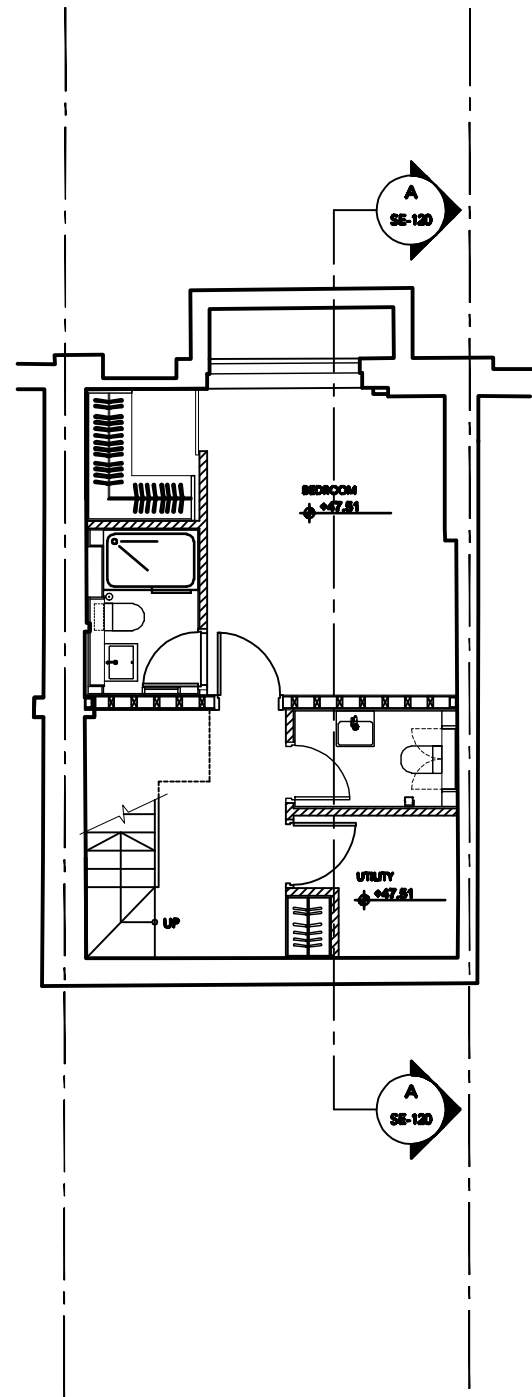

1 LOWER GROUND FLOOR Layout plan
scale 1:100

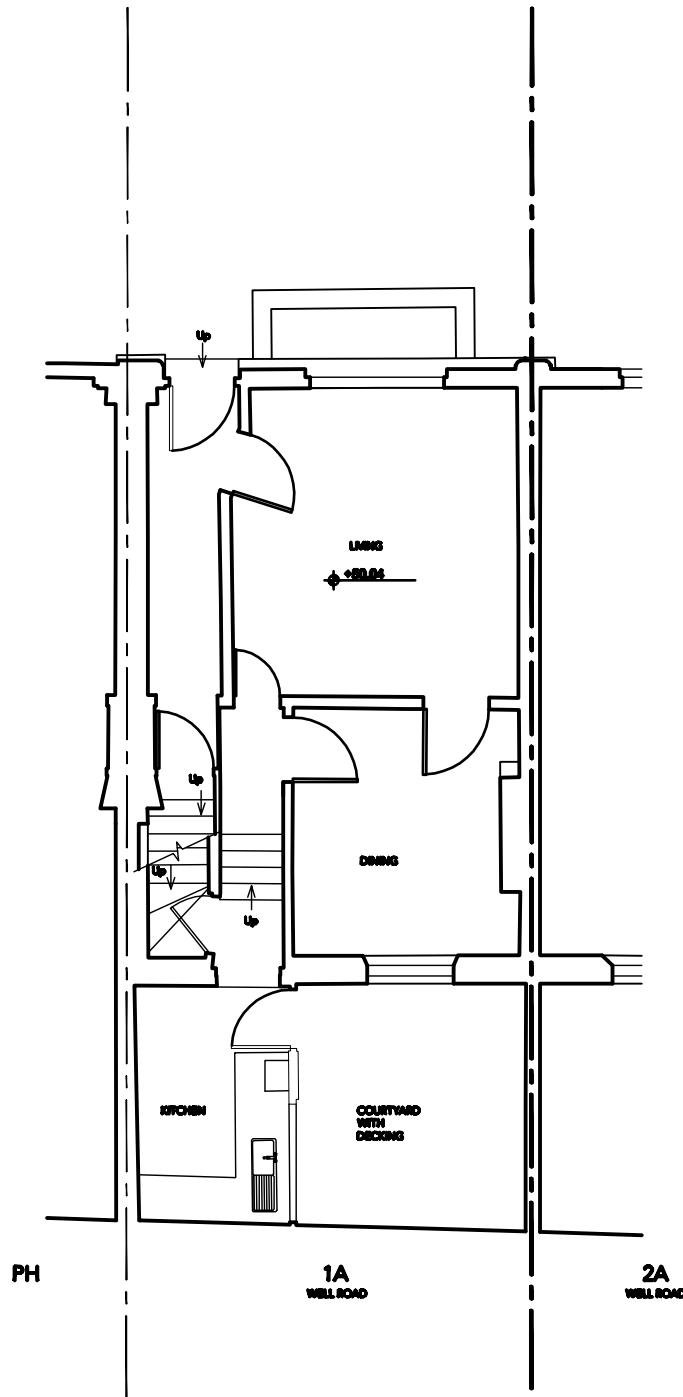

2 GROUND FLOOR Layout plan
scale 1:100



NOTE DO NOT SCALE FROM THIS DRAWING THIS IS A CONCEPT DRAWING AND FORMS THE CONCEPT BRIEF TO THE PROJECT ARCHITECT INFORMATION CONTAINED WITHIN THIS DRAWING IS THE SOLE COPYRIGHT OF TG STUDIO AND IS NOT TO BE REPRODUCED WITHOUT PERMISSION TG STUDIO IS TO BE NOTIFIED IMMEDIATELY OF ANY DISCREPANCIES			
REVISION - PLANNING SUBMISSION 20.08.2013 A FULL PLANNING SUBMISSION 06.11.2013 B CERTIFICATE OF LAWFULNESS APPLICATION 06.06.2014			
PROJECT 1A WELL ROAD NW3 1LJ			
DRAWING PROPOSED LOWER GROUND, GROUND & LAYOUT PLANS			
DATE	2013.06.20	DESIGNED BY	WL
		CHECKED BY	TG
STATUS	PLANNING	SCALE @ A3	1:100
DWG NO.	FF-100	REV	B