


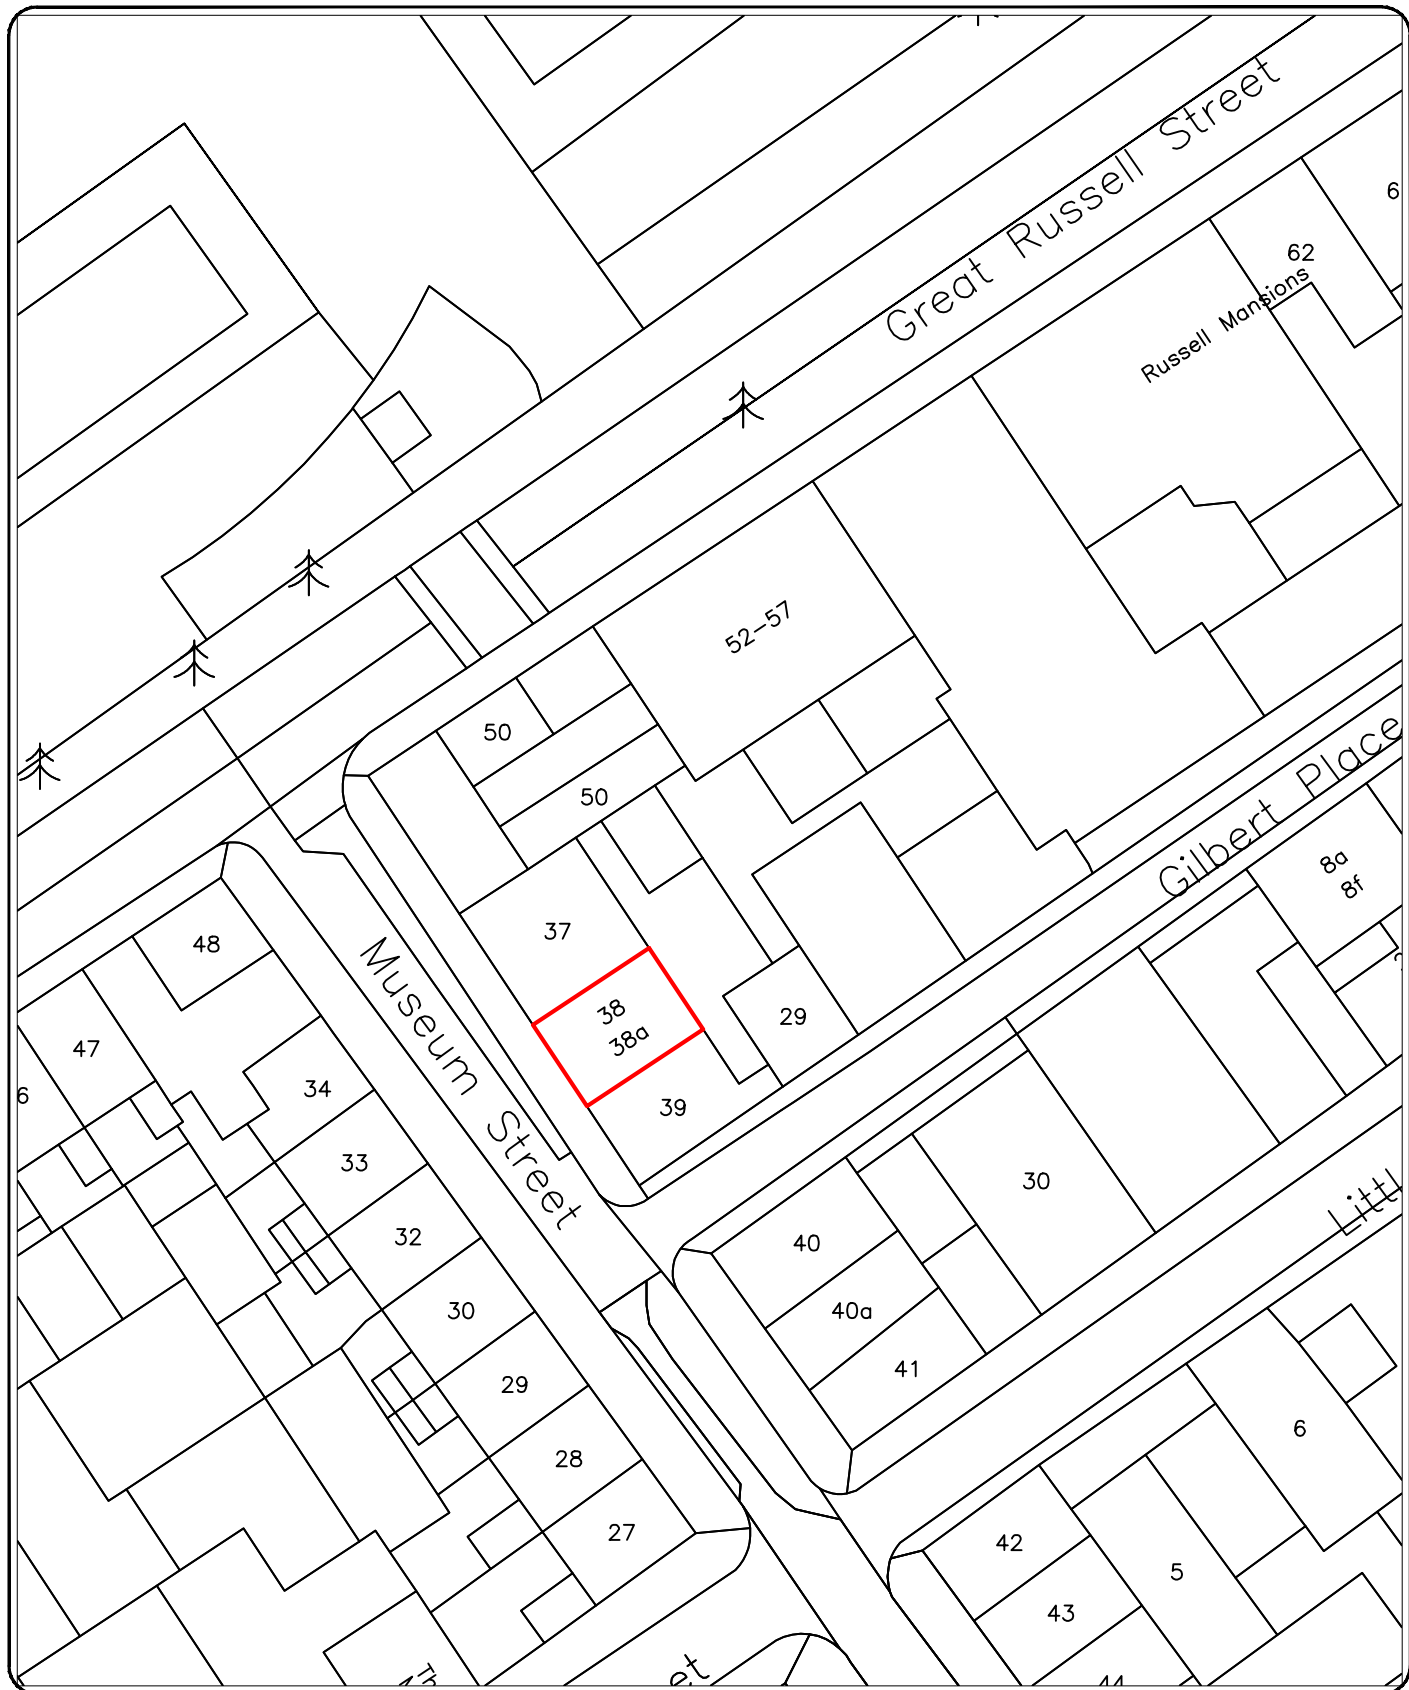

Client:
G MOLINARI

Property:
38
MUSEUM STREET LONDON
W1CA

Drawing:
BLOCK PLAN

Scale:
1:500@A4

Drawn:
GW

Date:
09.06.14

Job No.
A17809

Drawing Number:

A17809:901

Rev:



surveyors & valuers

Portland House
4 Great Portland Street
London W1W 8QJ

t: 020 7907 4500
f: 020 7907 4501
www.hbsv.com