




REAR VIEW

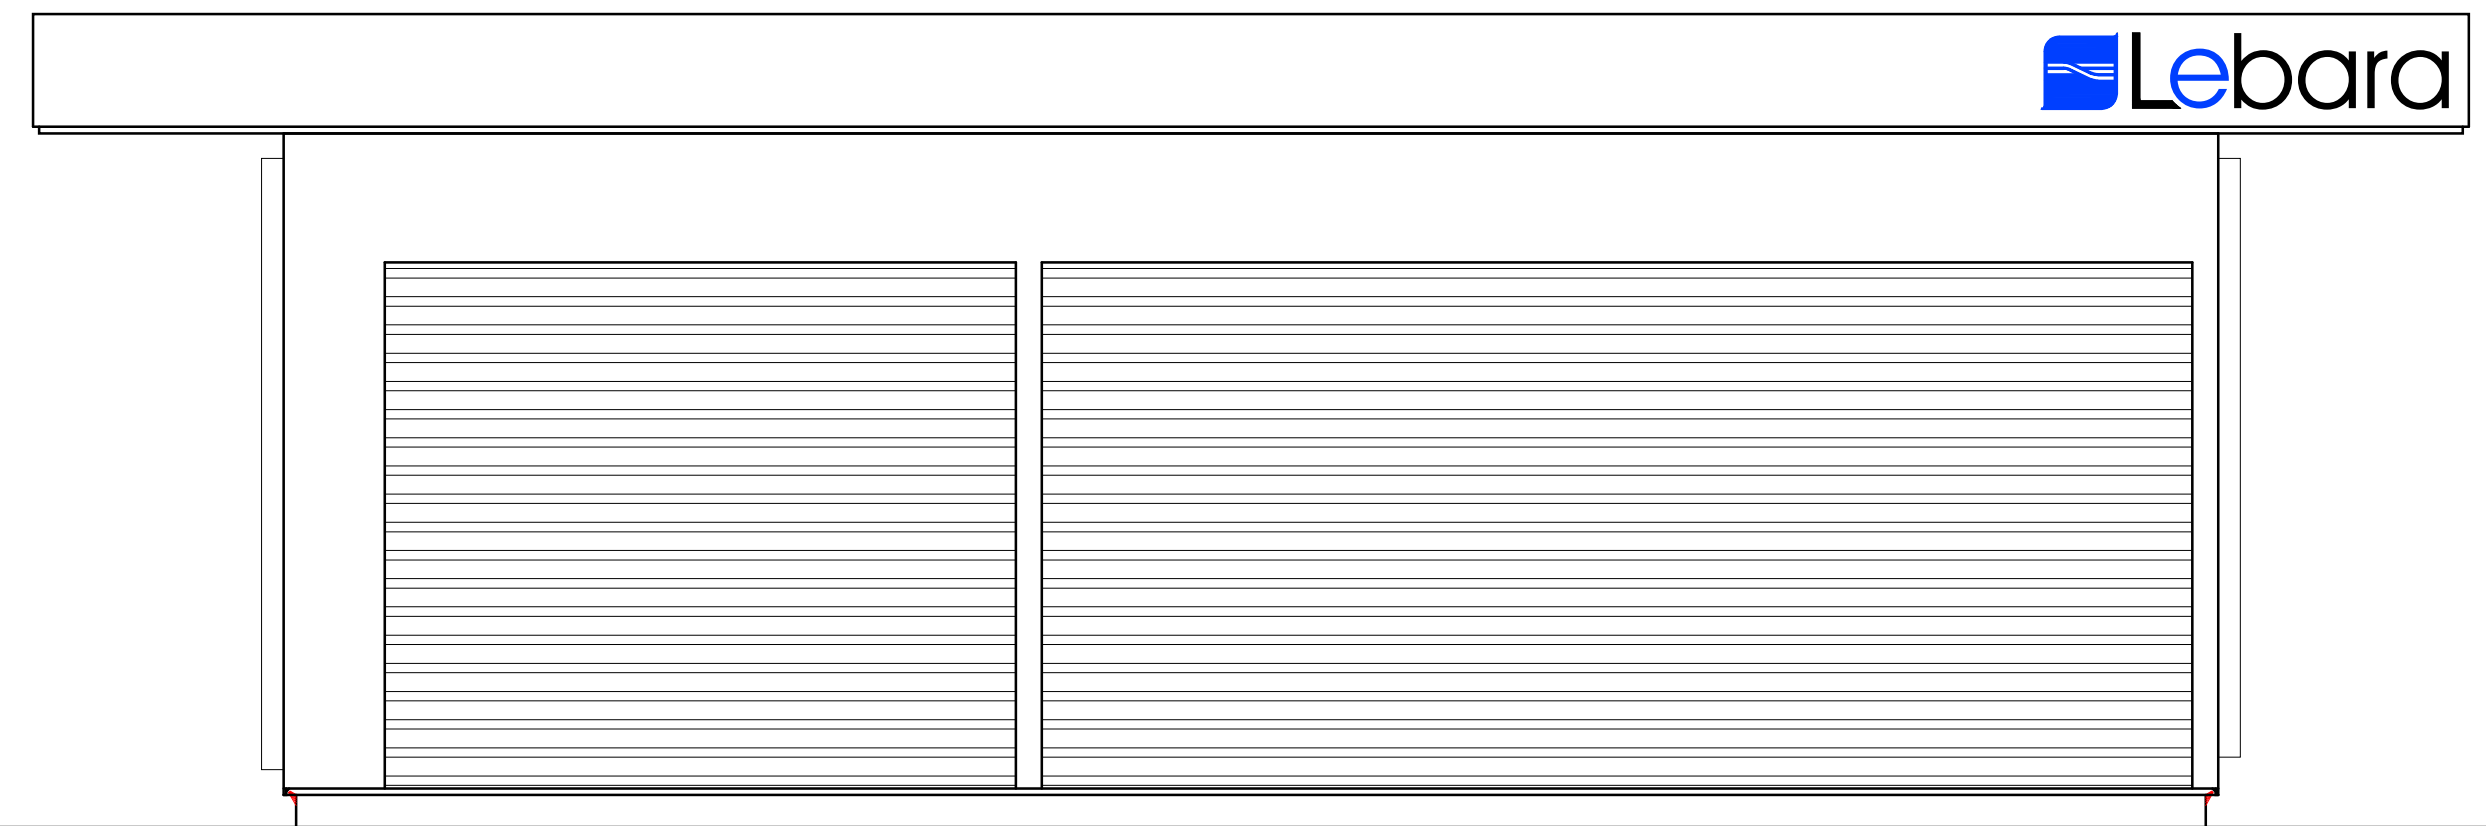


FRONT VIEW WITH SHUTTER CLOSED

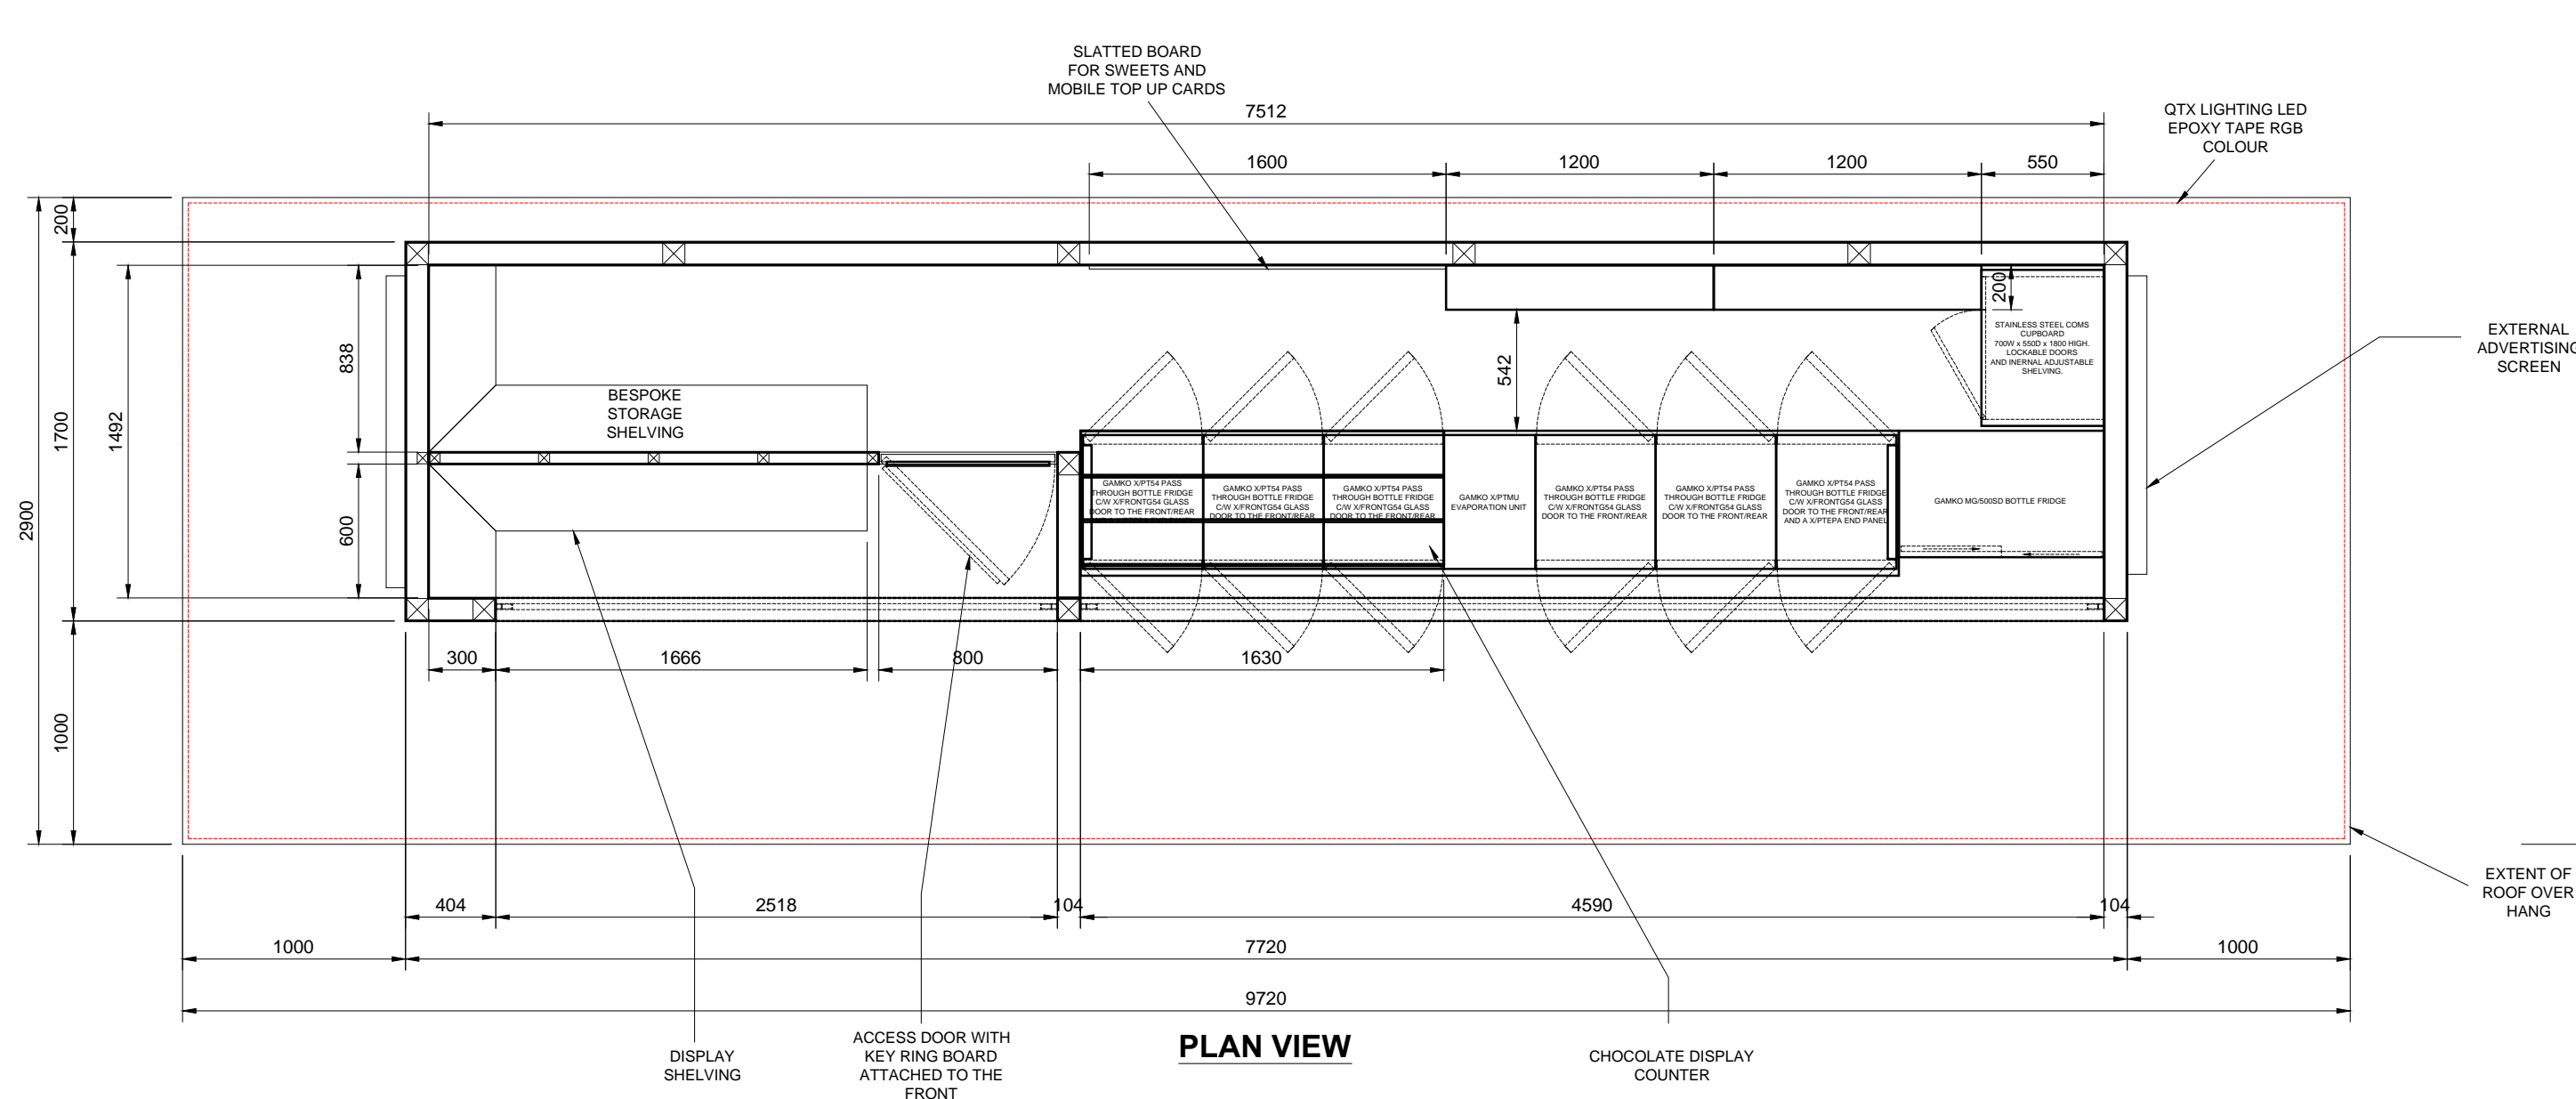


PLAN VIEW

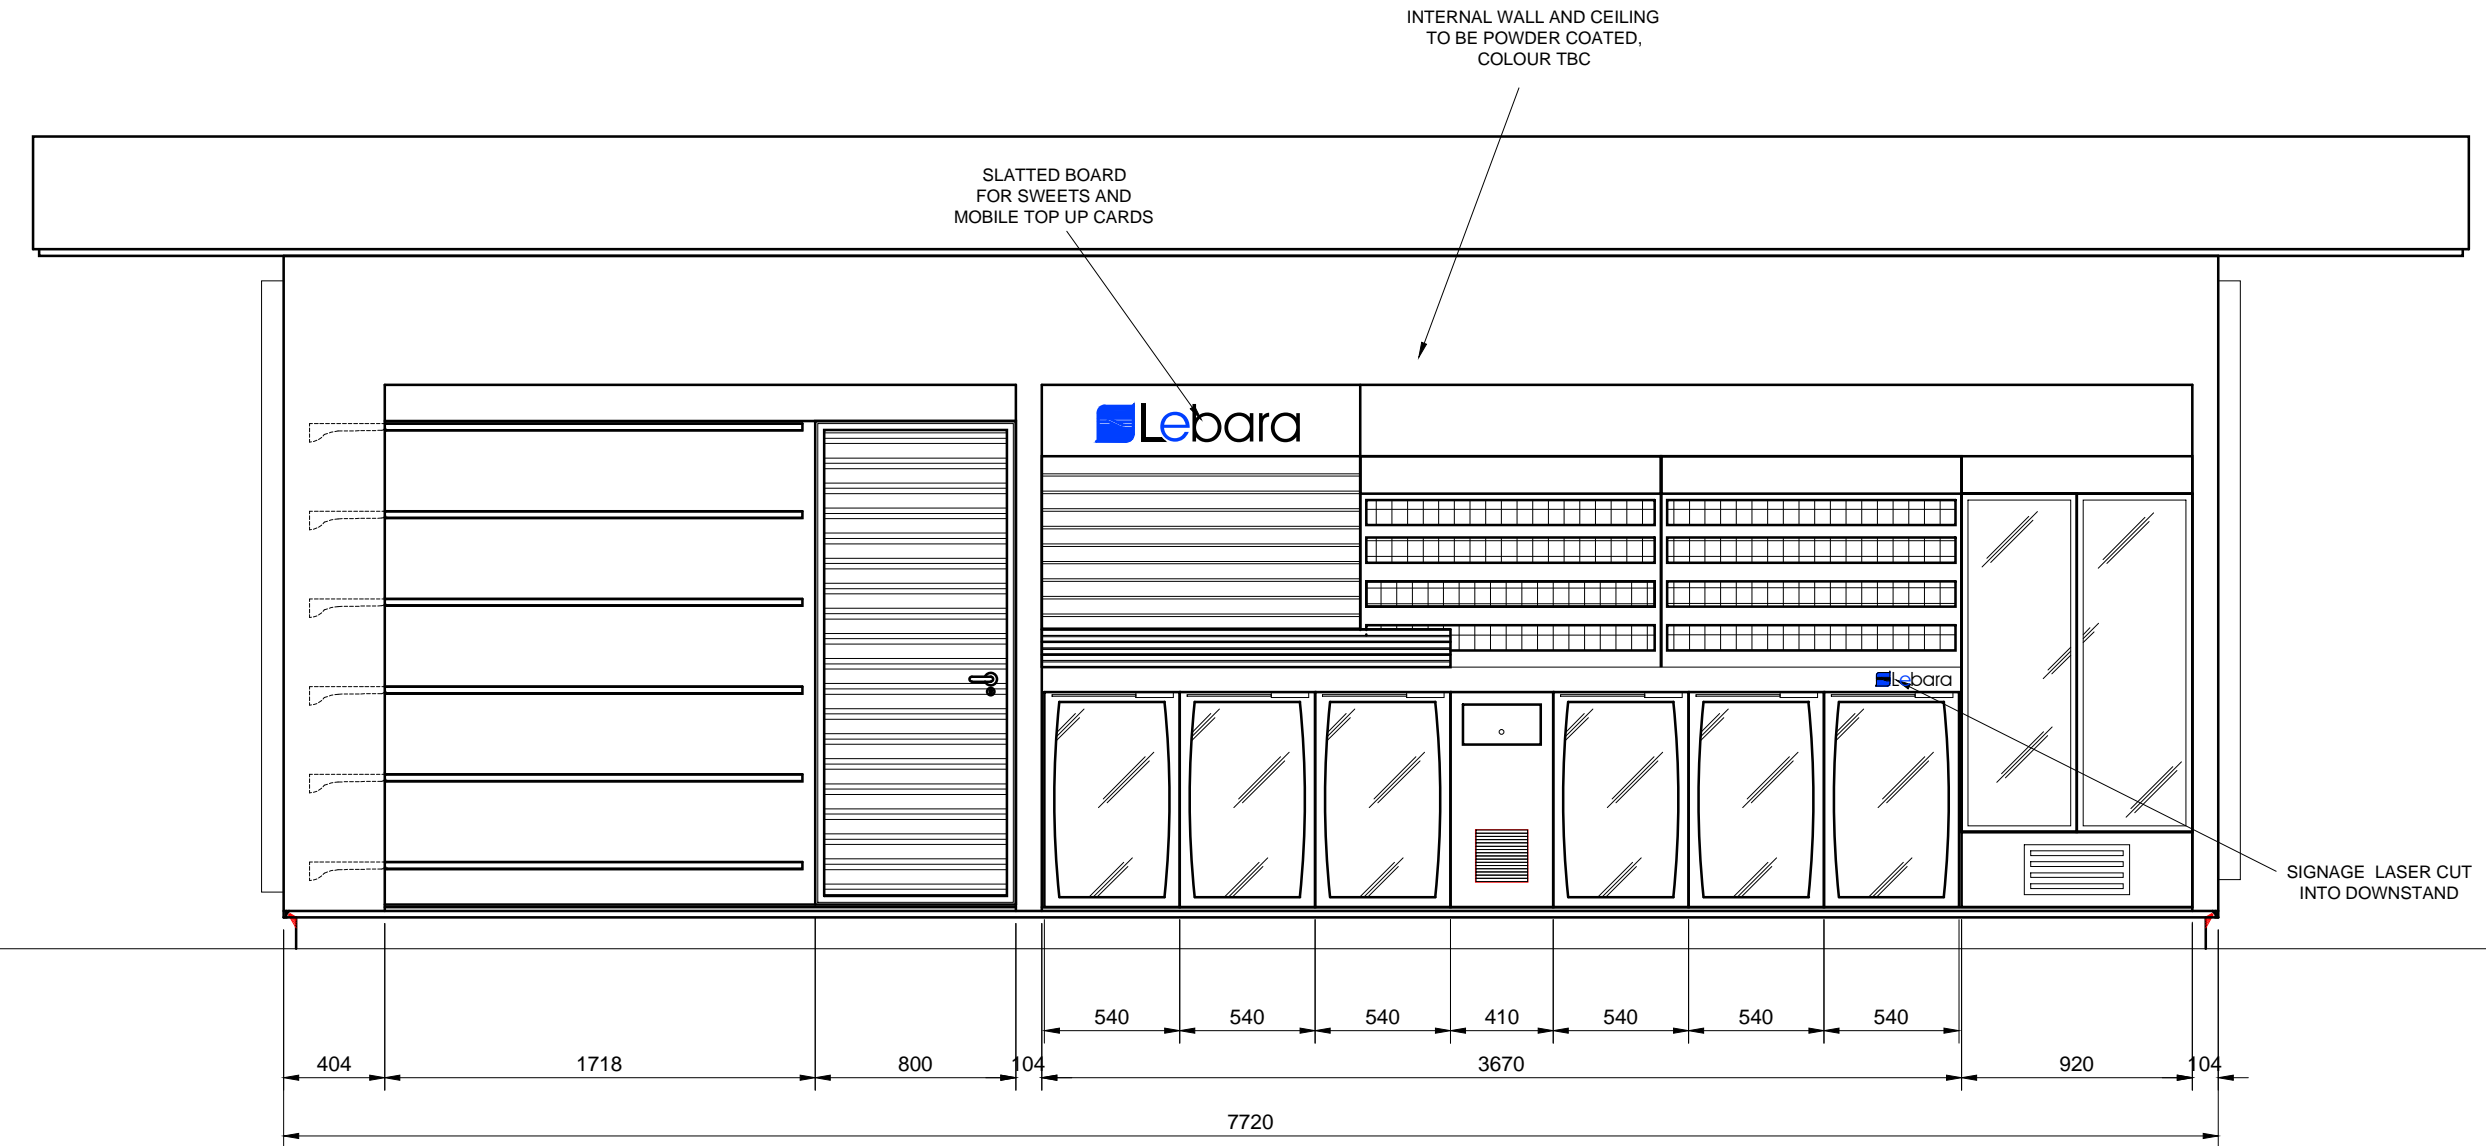


FRONT VIEW WITH SHUTTER OPEN

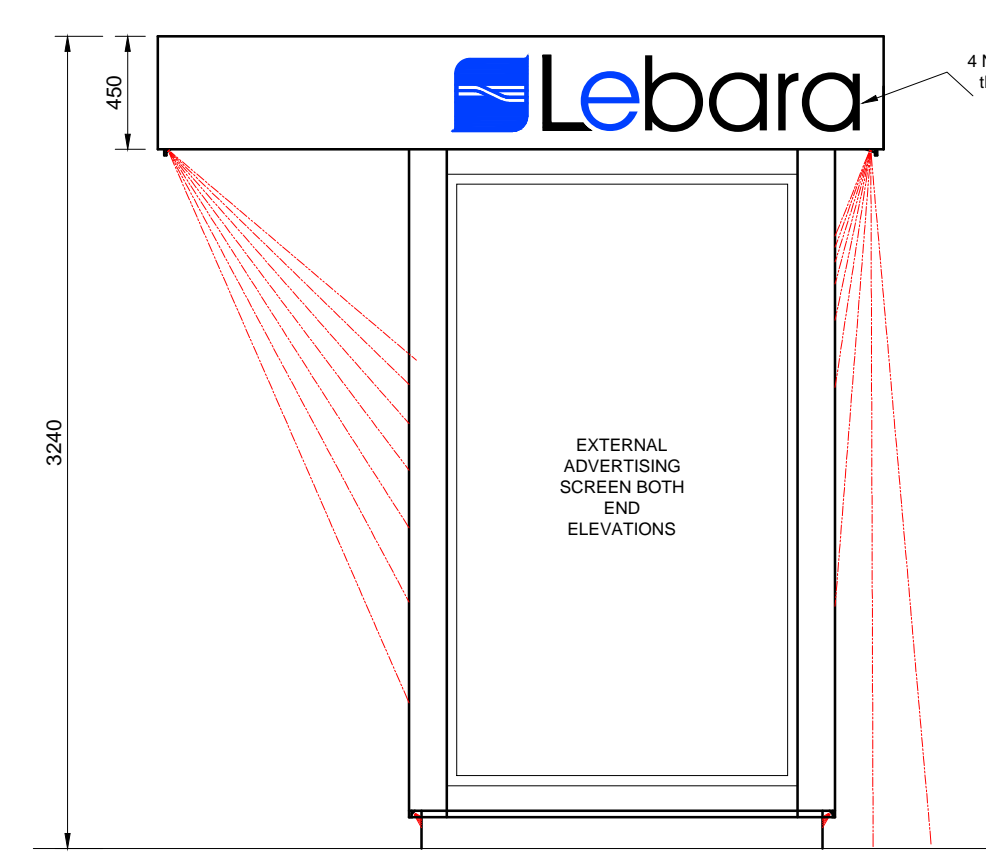


RIGHT HAND ELEVATION

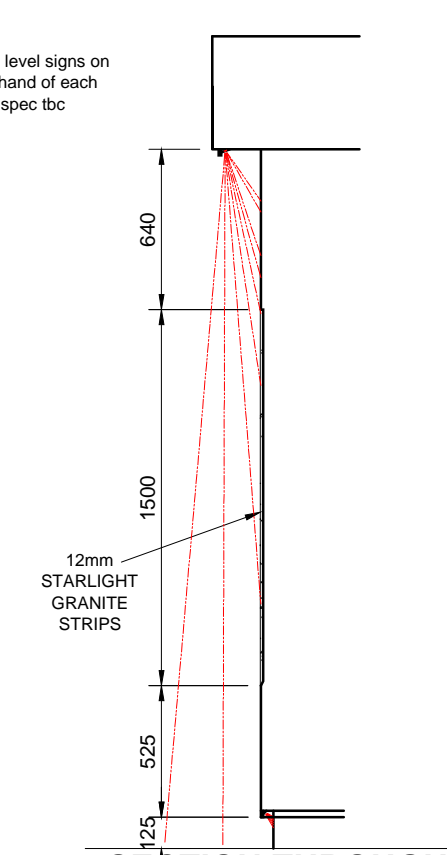


SECTION THROUGH GRANITE SLIP

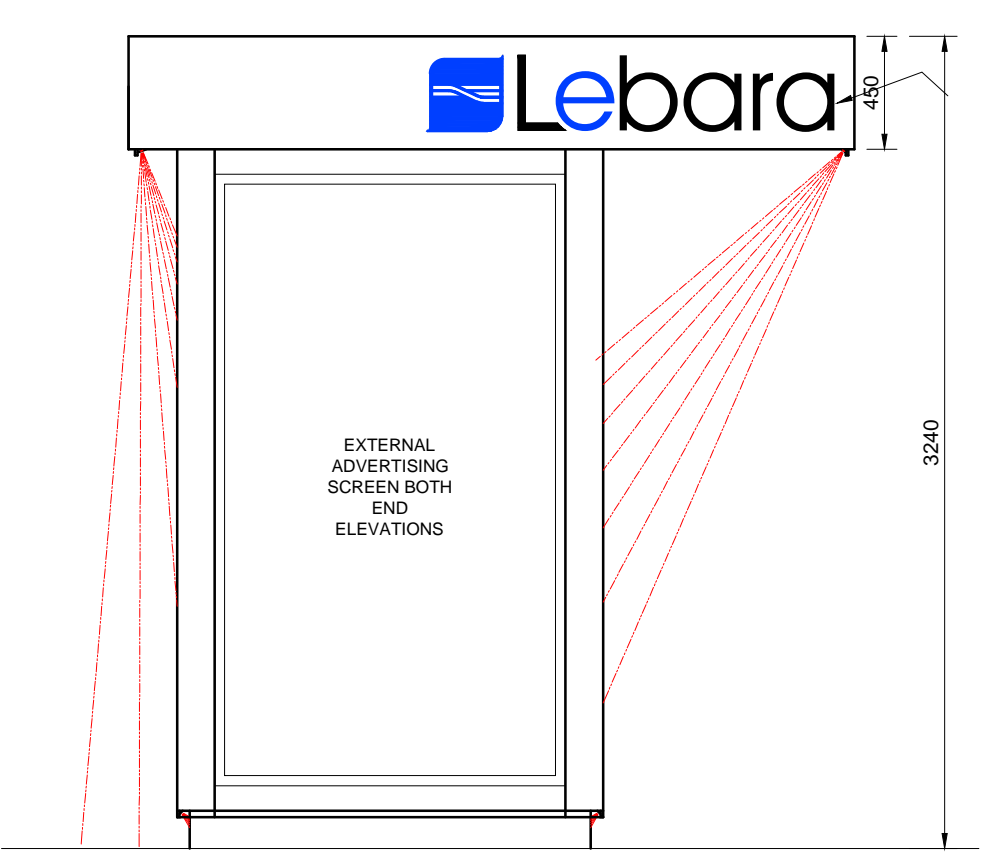

LEFT HAND ELEVATION

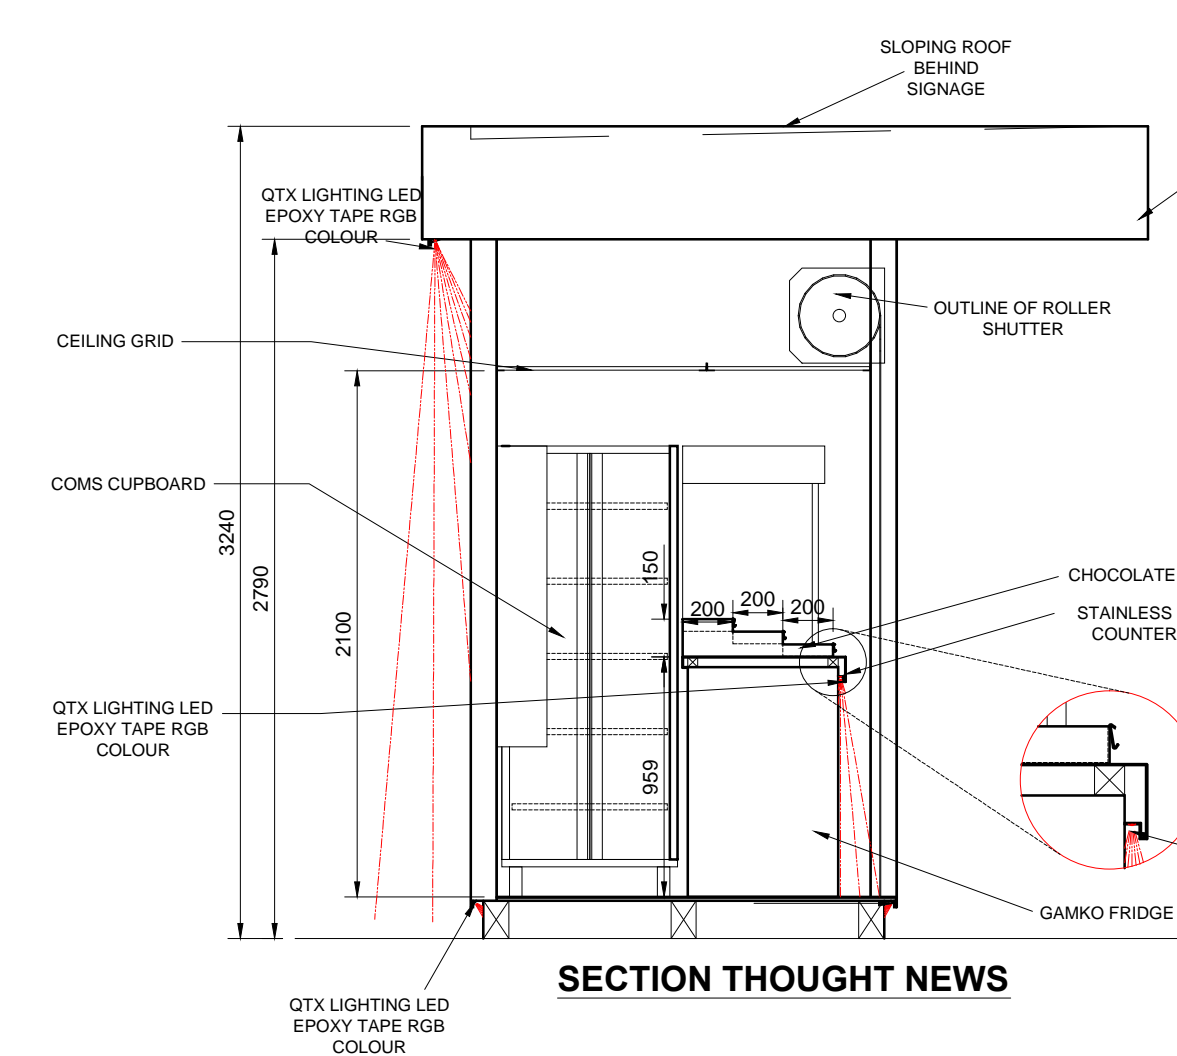

SECTION THROUGH NEWS

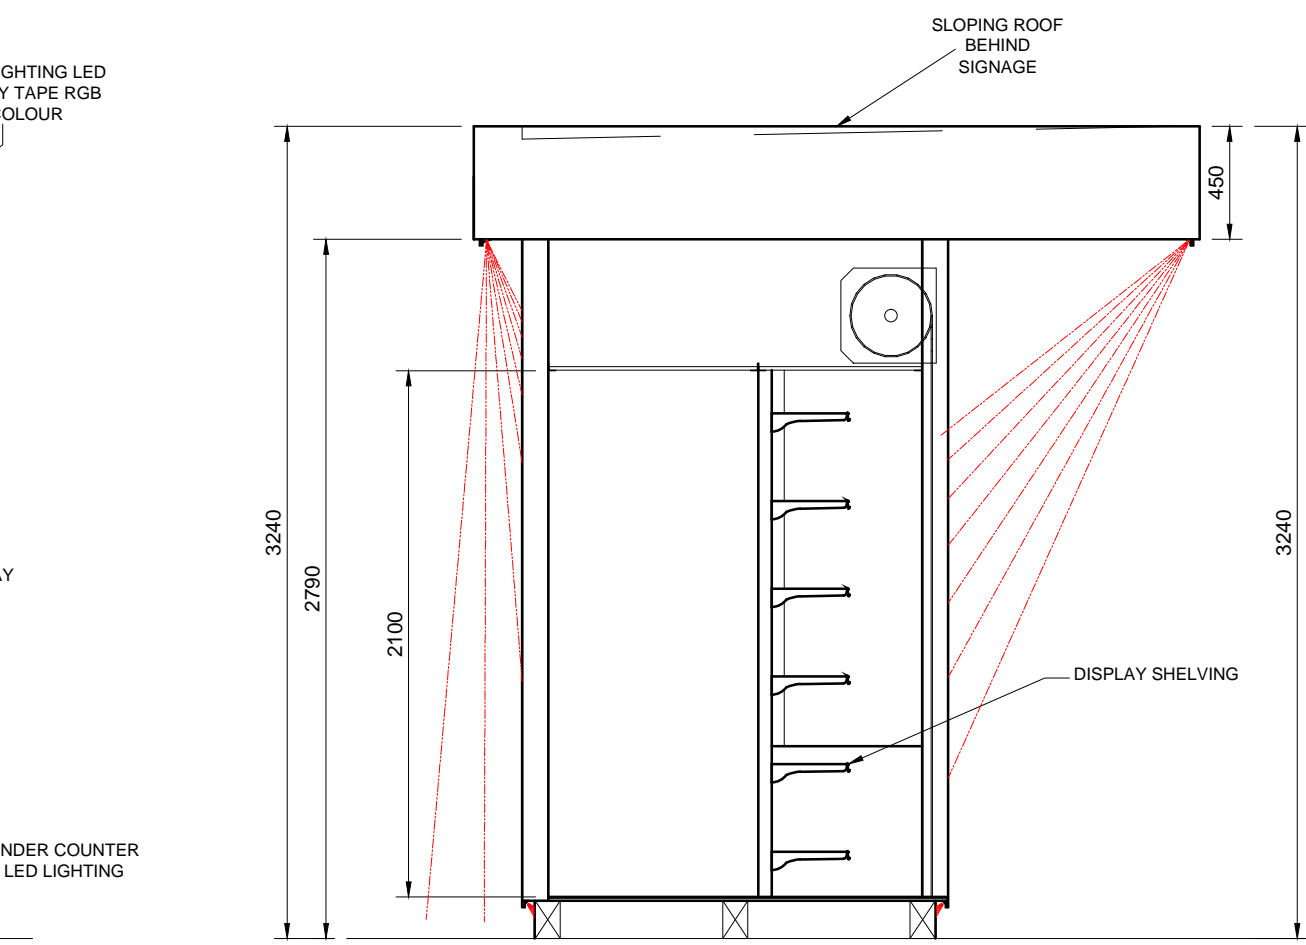

SECTION THROUGH SOUVENIR DISPLAY

NOTES

This drawing is the property of SRL. It must not be copied, duplicated or otherwise, wholly or in part, without firstly obtaining written permission from SRL.

- All dimensions must be checked on site and not scaled from this drawing.
- All surface paper & content positions to be agreed by SRL.
- Electrical supplies requested are only for equipment shown.
- Electrical services for additional or re-positioned equipment is the responsibility of the client.

REVISION

Rev	Date	Description
A	11-3-14	ROOF NOW 2500MM SIGNAGE ADDED TO EACH UPPER FACE COUNTER DOWNSTAND NOW 1000MM LOGO ADDED TO DOWNSTAND SIGNAGE ON SIDE ELEVATION NOW LARGER
B	21-3-14	ROOF NOW 4500MM SIGNAGE SCALED TO SUITE (1000MM) CIGARETTE DISPLAY MOVED REAR GRANITE (LARGER SECTIONS) LOGO ADDED TO REAR SWEETS & TOP UP DISPLAY ADDED
C	25-3-14	SIGNAGE NOW HORIZONTAL WITH SLOPING ROOF SECTION BEHIND
D	25-3-14	RIGHT HAND ELEVATION ADDED

SPECIFICATIONS

Item/Key	Description
▲	Electrical Supply
▲	Water Supply
▲	Gas Supply

SRL Countertech
PROFESSIONAL CATERING EQUIPMENT

LEIGH STREET
SHEFFIELD
S9 2PR
TEL: (0114) 2560020
FAX: (0114) 2560070
E-MAIL: drawings@srl-countertech.co.uk
WEB: www.srl-countertech.co.uk

Client: **KINGSCROSS NEWS**

Job Title: **KINGSCROSS**

Drawing Title: **KIOSK DETAILS**

Scale: 1/30 Sheet size: A1
Date: 09-01-14 Drawn by: ADD
Dwg No.: 13-189-01