


GROUND FLOOR PLAN



FIRST FLOOR PLAN

0 5 10 15m

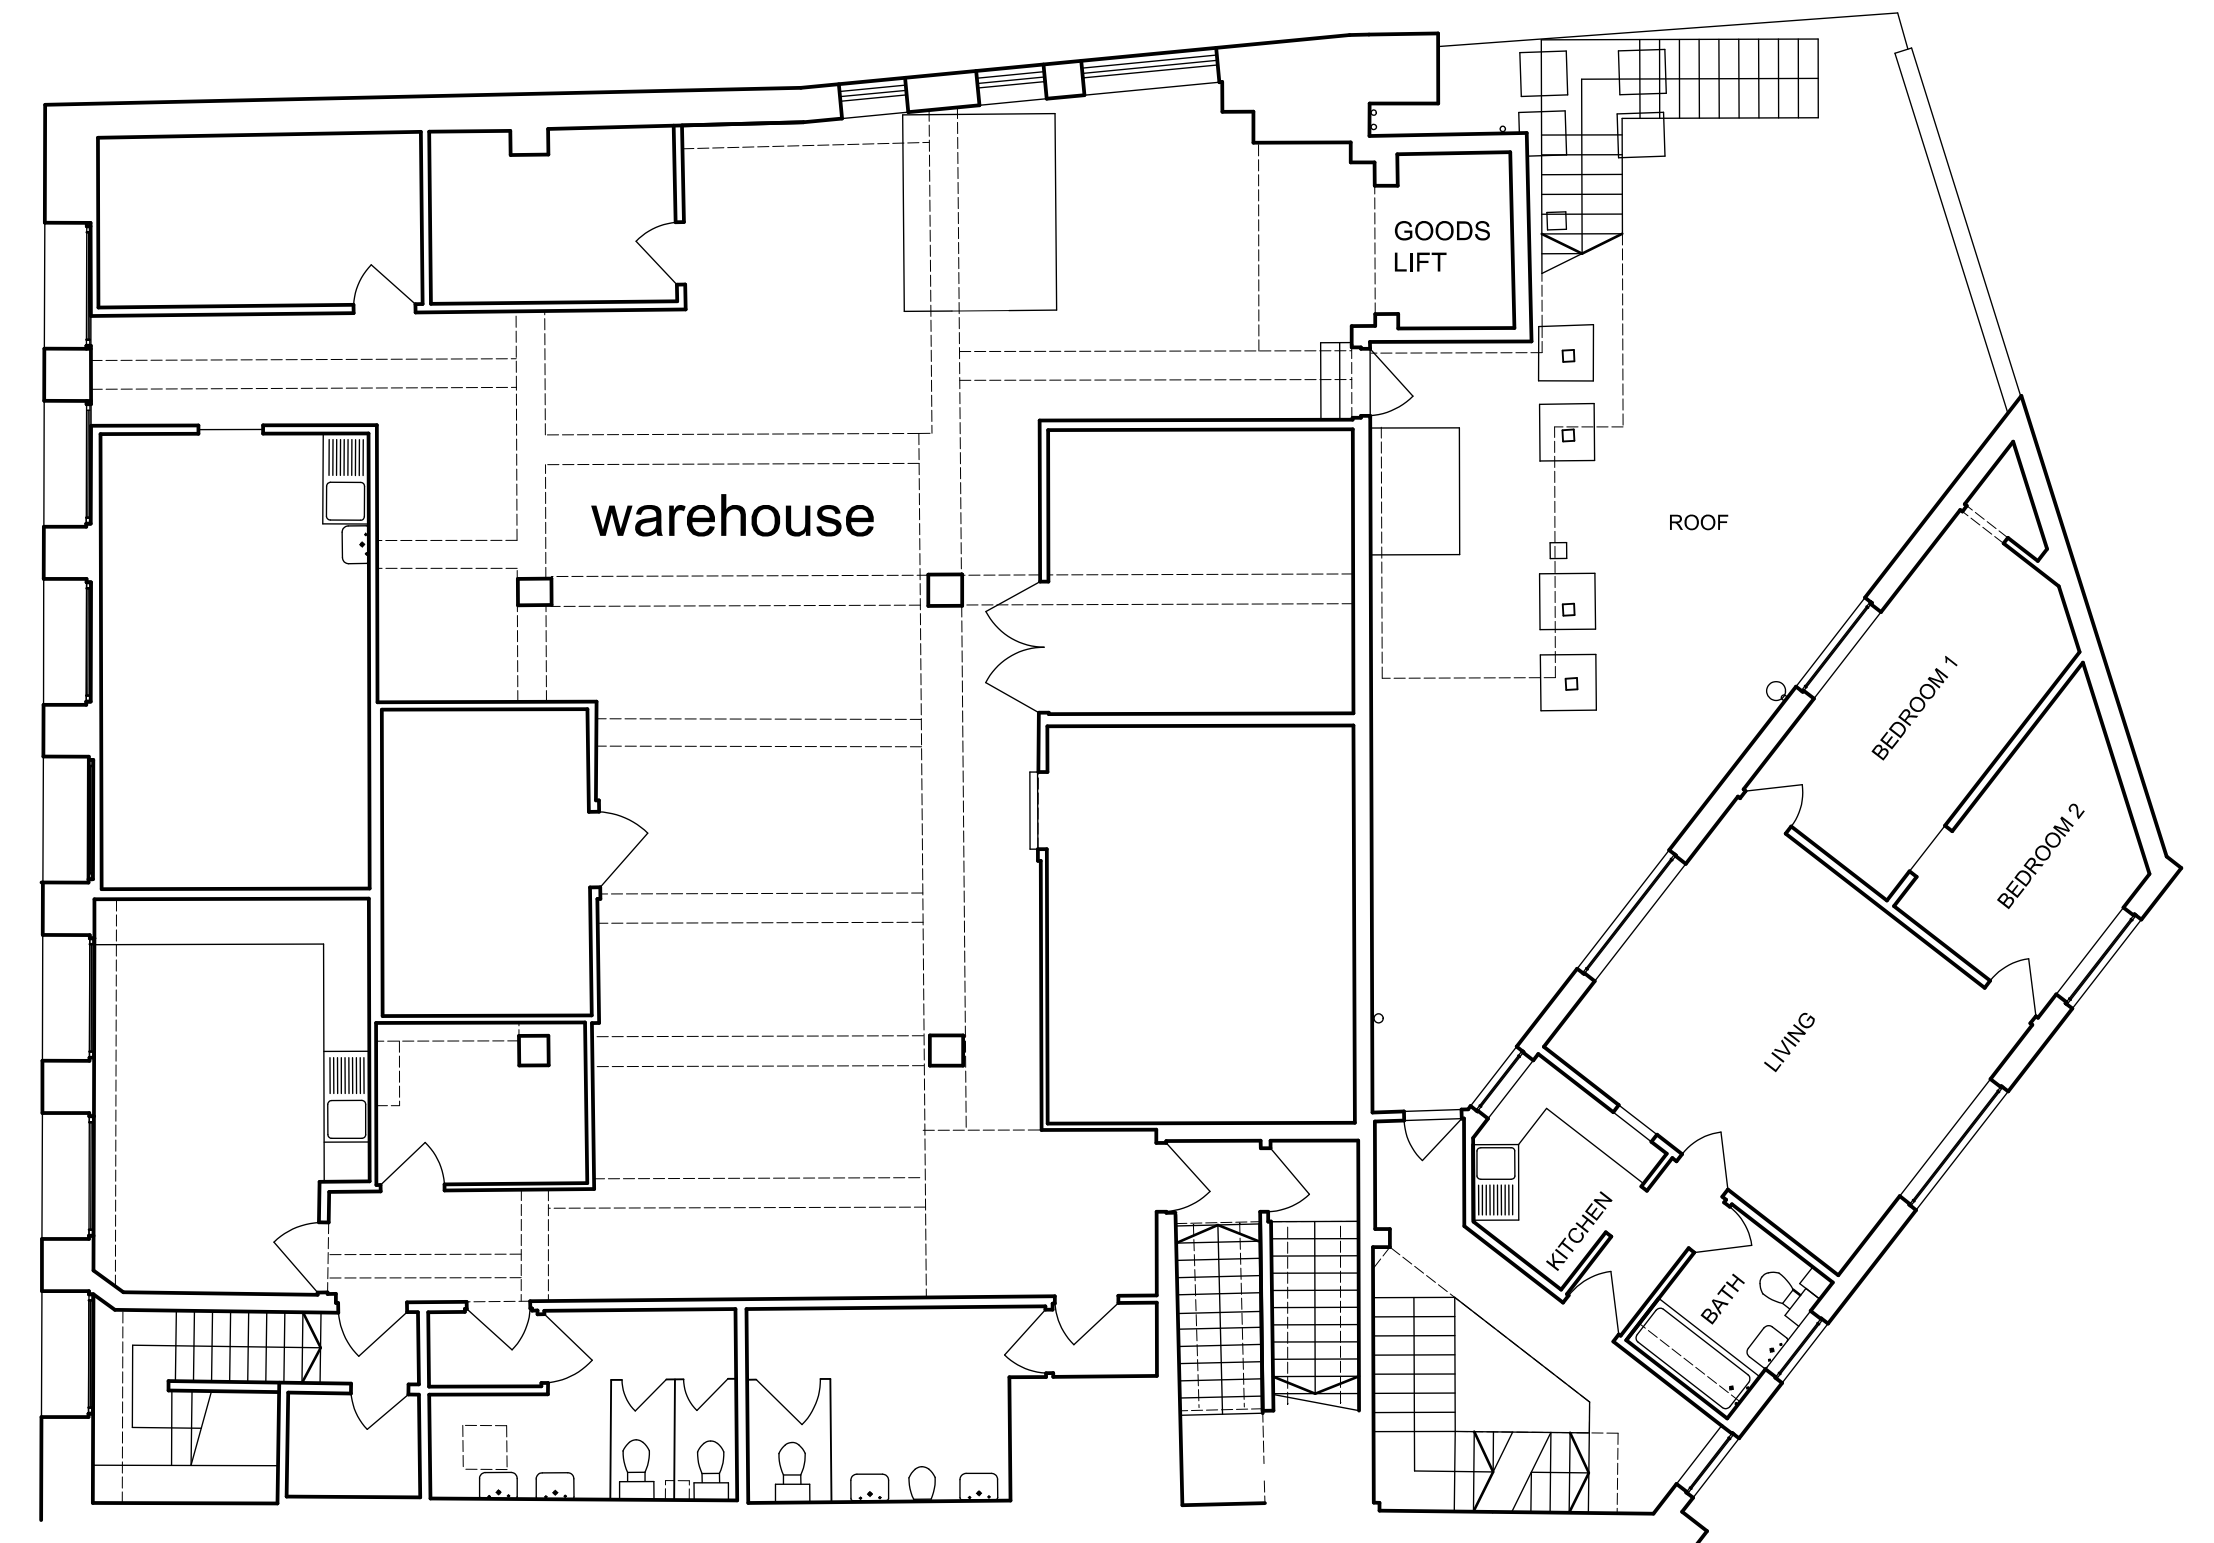