

Tunnel



Alan Camp Architects LLP, 88 Union Street, London, SE1 0NW
tel: 020 7593 1000, fax 020 7593 1001, mail@alancamp.com

job BACTON LOW RISE REGENERATION LONDON BOROUGH OF CAMDEN	drawn: GW	date: 05.14
drawing TEMPORARY HEATER UNIT PLAN	scale: 1:100 @ A0 1:200 @ A2	job no: 1952
note: all dimensions to be checked on site. If this drawing exceeds the quantities in any way, the client must be informed before the work is commenced. For all other purposes, this drawing is copyright.		drawing no. SK-18
revisions		rev. as below

rev.	date	description	issued by	checked by
P1	09.05.14	For Planning	GW	CA
P2	23.05.14	For Planning	DC	GW

PLANNING

assumed site boundary (tbc)

SERVICES RTWAVE BOX
1500x750 SINGLE LEAF BRICK
WITH CONCRETE ROOF

6000m x 2440 m CONTAINER
WITH CONCRETE BASE

GRAVEL

6060

2440

Extensive Green roof
TEMPORARY HEATER UNIT


100 x 25mm SAWN FENCING POSTS
WITH 25mm GAPS @ 3m HIGH
WT + MISS FENCING

1 no EXHAUST FLUES
700mm HIGH
200 Ø

Vicarage

0m 1 2 3 4 5 10m

TEMPORARY HEATER UNIT LOCATION PLAN

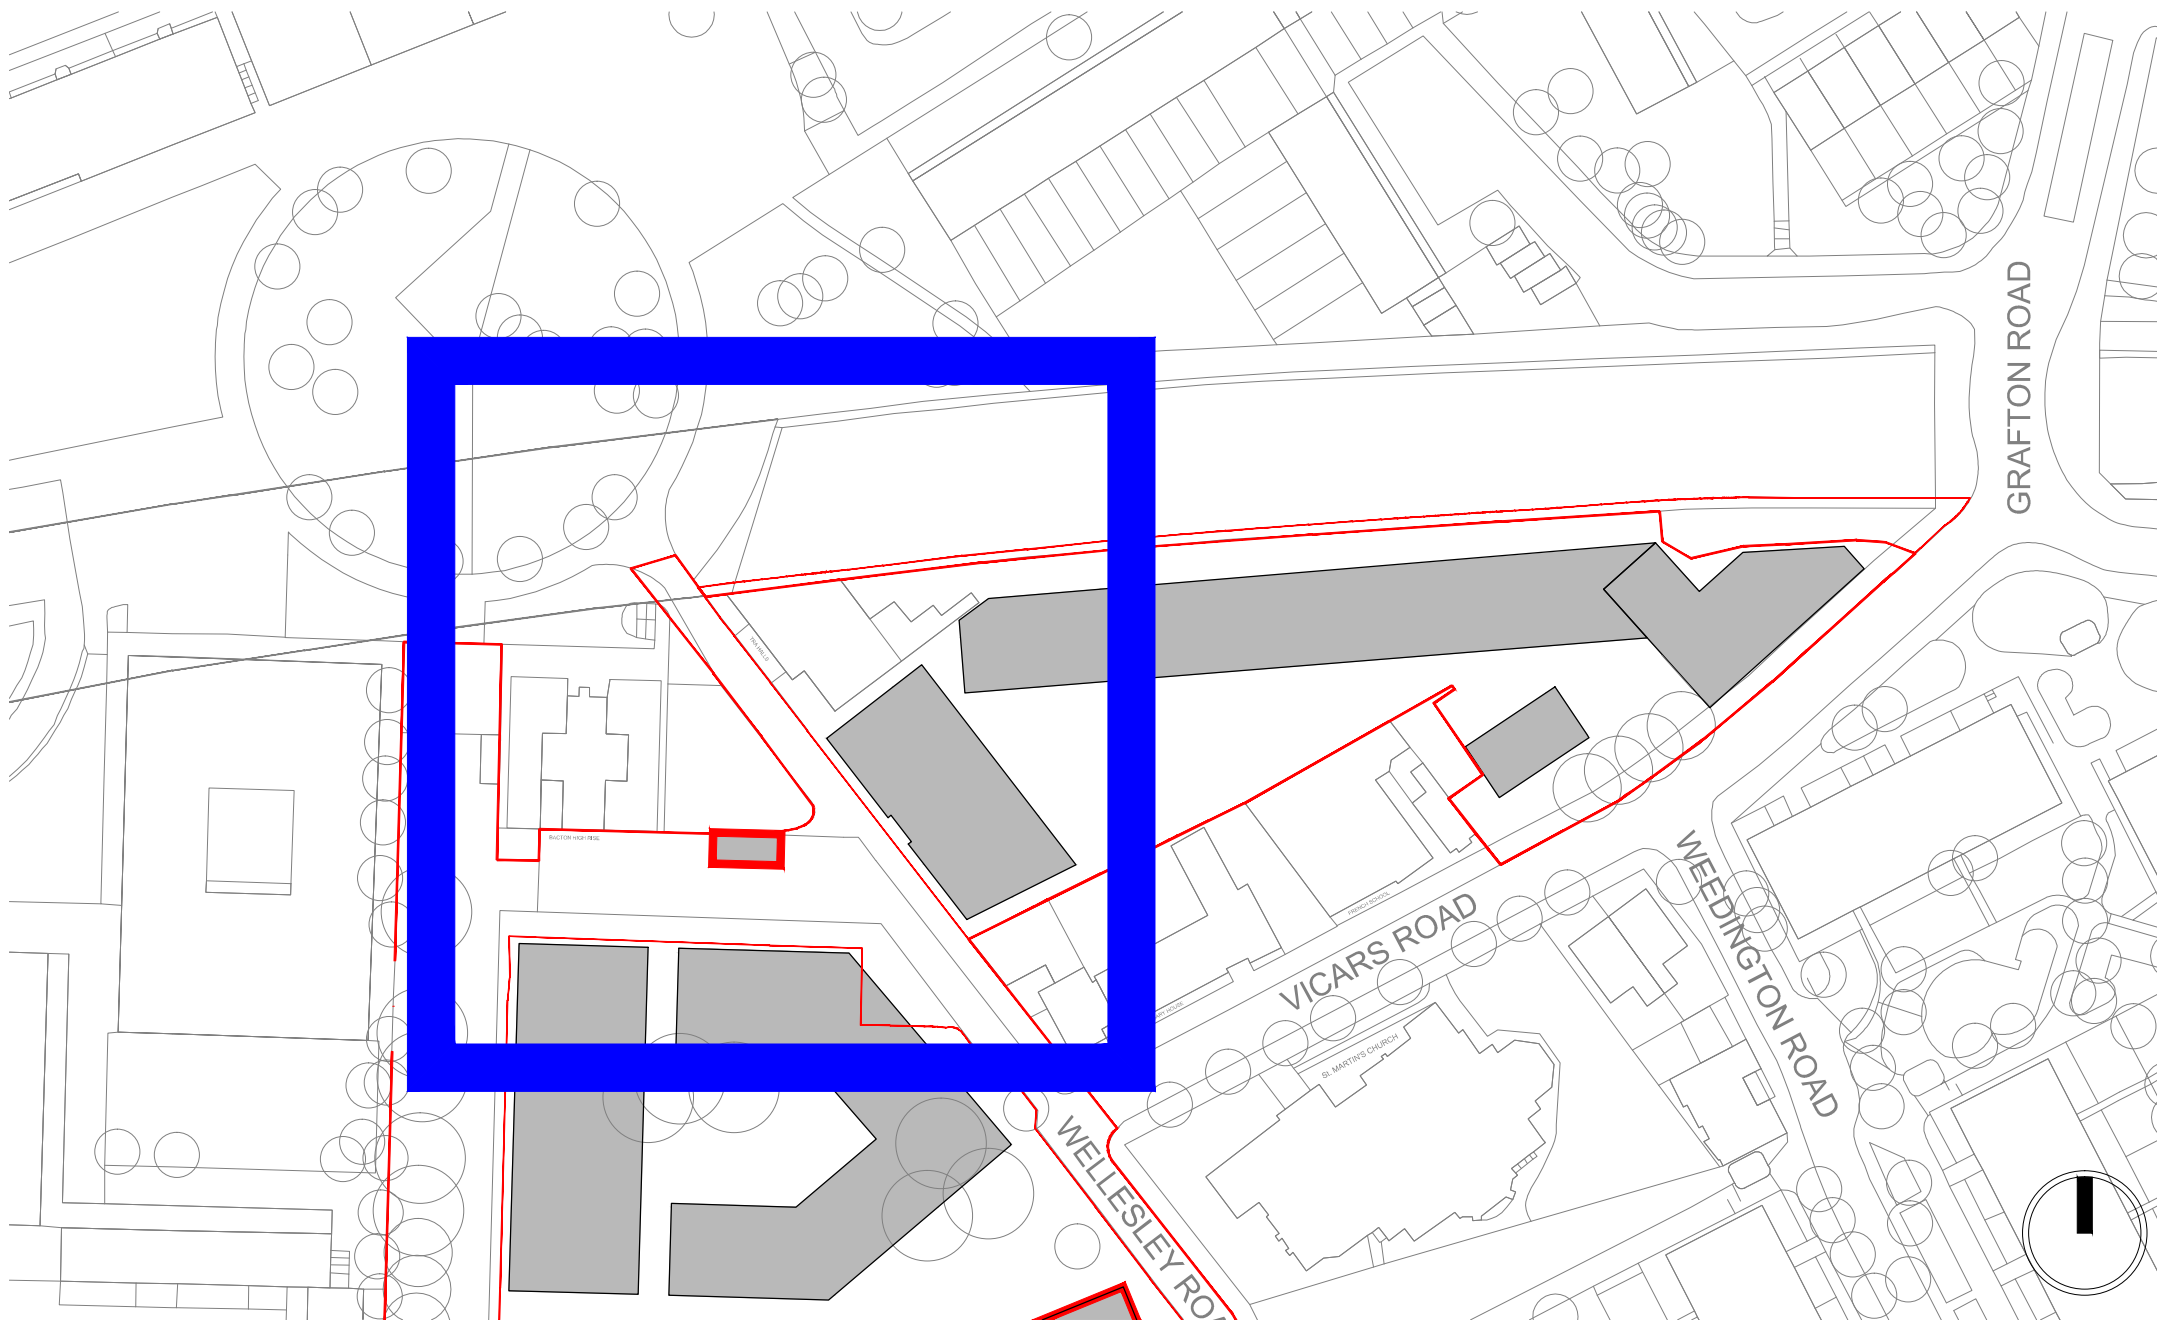

LOCATION PLAN 1:1000

NOT FOR CONSTRUCTION