






SITE LOCATION PLAN
1:50,000


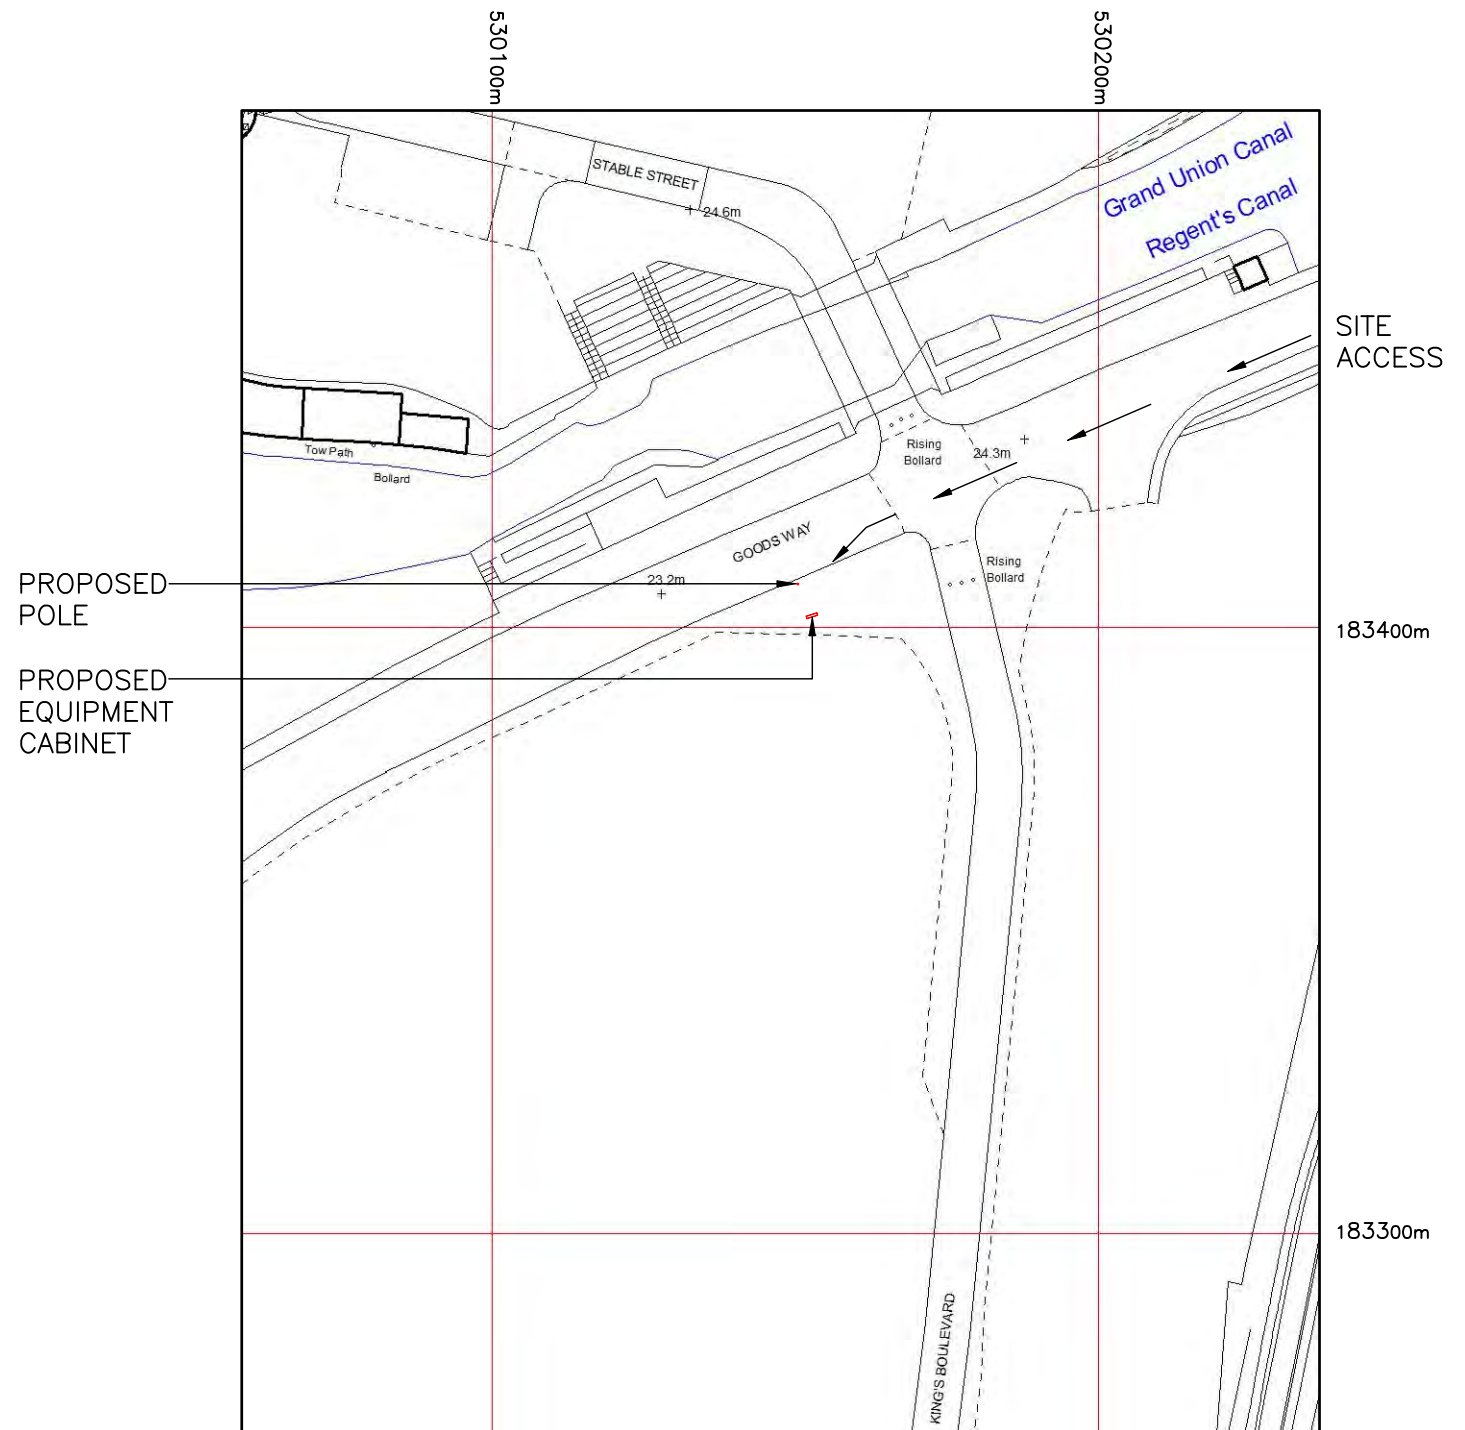


LOCATION PLAN
1:1250
O.S. REF. 530152, 183424

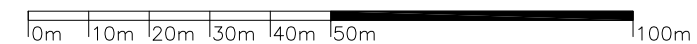

CROWN COPYRIGHT RESERVED
LICENCE No. 100046468


COMMERCIAL IN CONFIDENCE								TITLE LOCATION PLANS GOODS WAY KINGS CROSS LONDON N1C 4UR					
DO NOT SCALE													
RELEVANT BS STANDARDS	BS 308	BS 3429											
 DELTA HOUSE, DELTA WAY, EGHAM, SURREY TW20 8RX TEL: 01784 471045 FAX: 01784 435982			B	CELL NUMBER REVISED BY UKB	NTA	15/10/13	JR						
			A	FIRST ISSUE	NTA	27/09/13	JR						
			REV	DESCRIPTION	BY	DATE	CHKD						
								SCALE AS SHOWN	DRAWN NTA DATE 27/09/13	CHECKED JR DATE 27/09/13	APPROVED JR DATE 27/09/13	DRAWING NUMBER CAM2001B/101B	EXTRANET DOC -

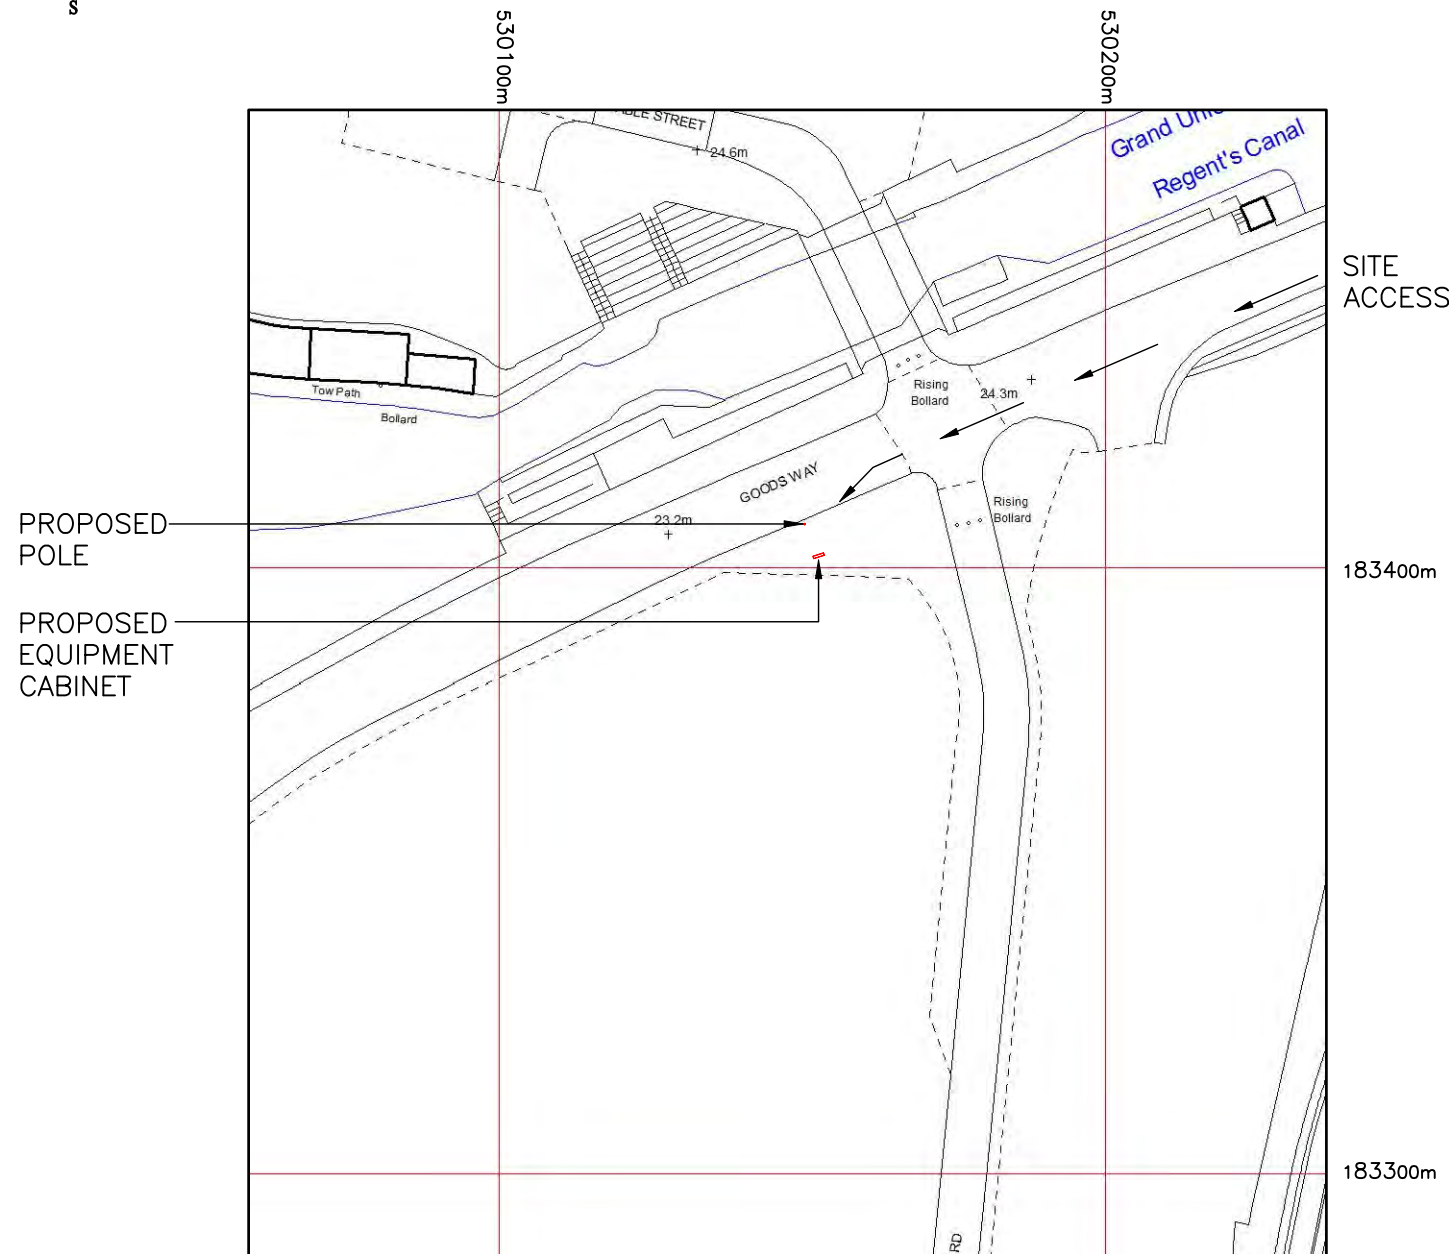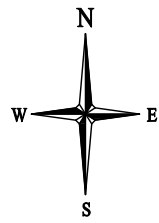


SITE LOCATION PLAN

1:1250

O.S. REF. 530152, 183424

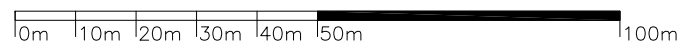

SITE VIEW

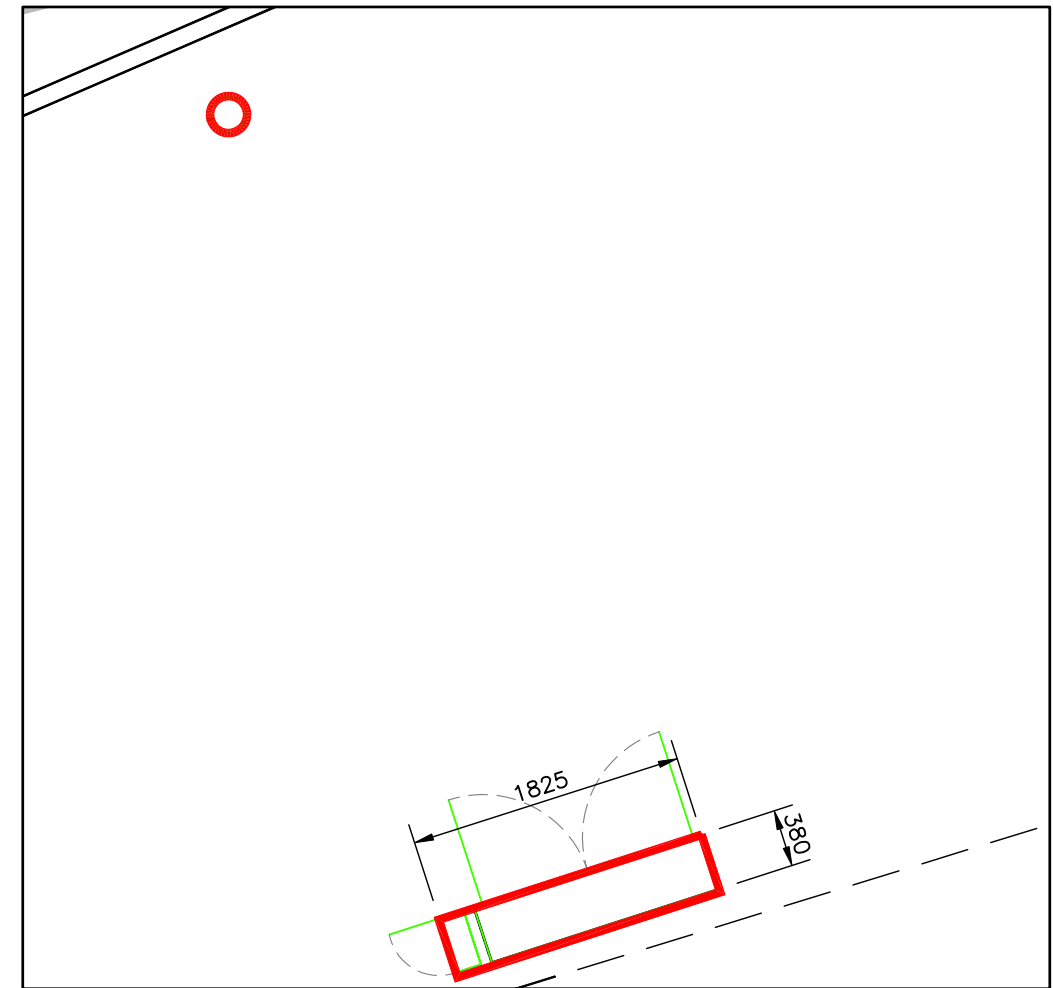

DEMISE PLAN @0.00m (GROUND LEVEL)

1:50

CROWN COPYRIGHT RESERVED
LICENCE No. 100046468

COMMERCIAL IN CONFIDENCE

DO NOT SCALE

RELEVANT BS STANDARDS

BS 308

BS 3429



DELTA HOUSE,
DELTA WAY,
EGHAM,
SURREY
TW20 8RX

TEL: 01784 471045
FAX: 01784 435982

B	CELL NUMBER REVISED BY UKB	NTA	15/10/13	JR
A	FIRST ISSUE	NTA	27/09/13	JR
REV	DESCRIPTION	BY	DATE	CHKD



TITLE
LEASE PLANS
GOODS WAY
KINGS CROSS
LONDON
N1C 4UR

SCALE	DRAWN	CHECKED	APPROVED
AS SHOWN	NTA	JR	JR
DATE	DATE	DATE	DATE
27/09/13	27/09/13	27/09/13	27/09/13



DRAWING NUMBER
CAM2001B/102B

EXTRANET DOC
-

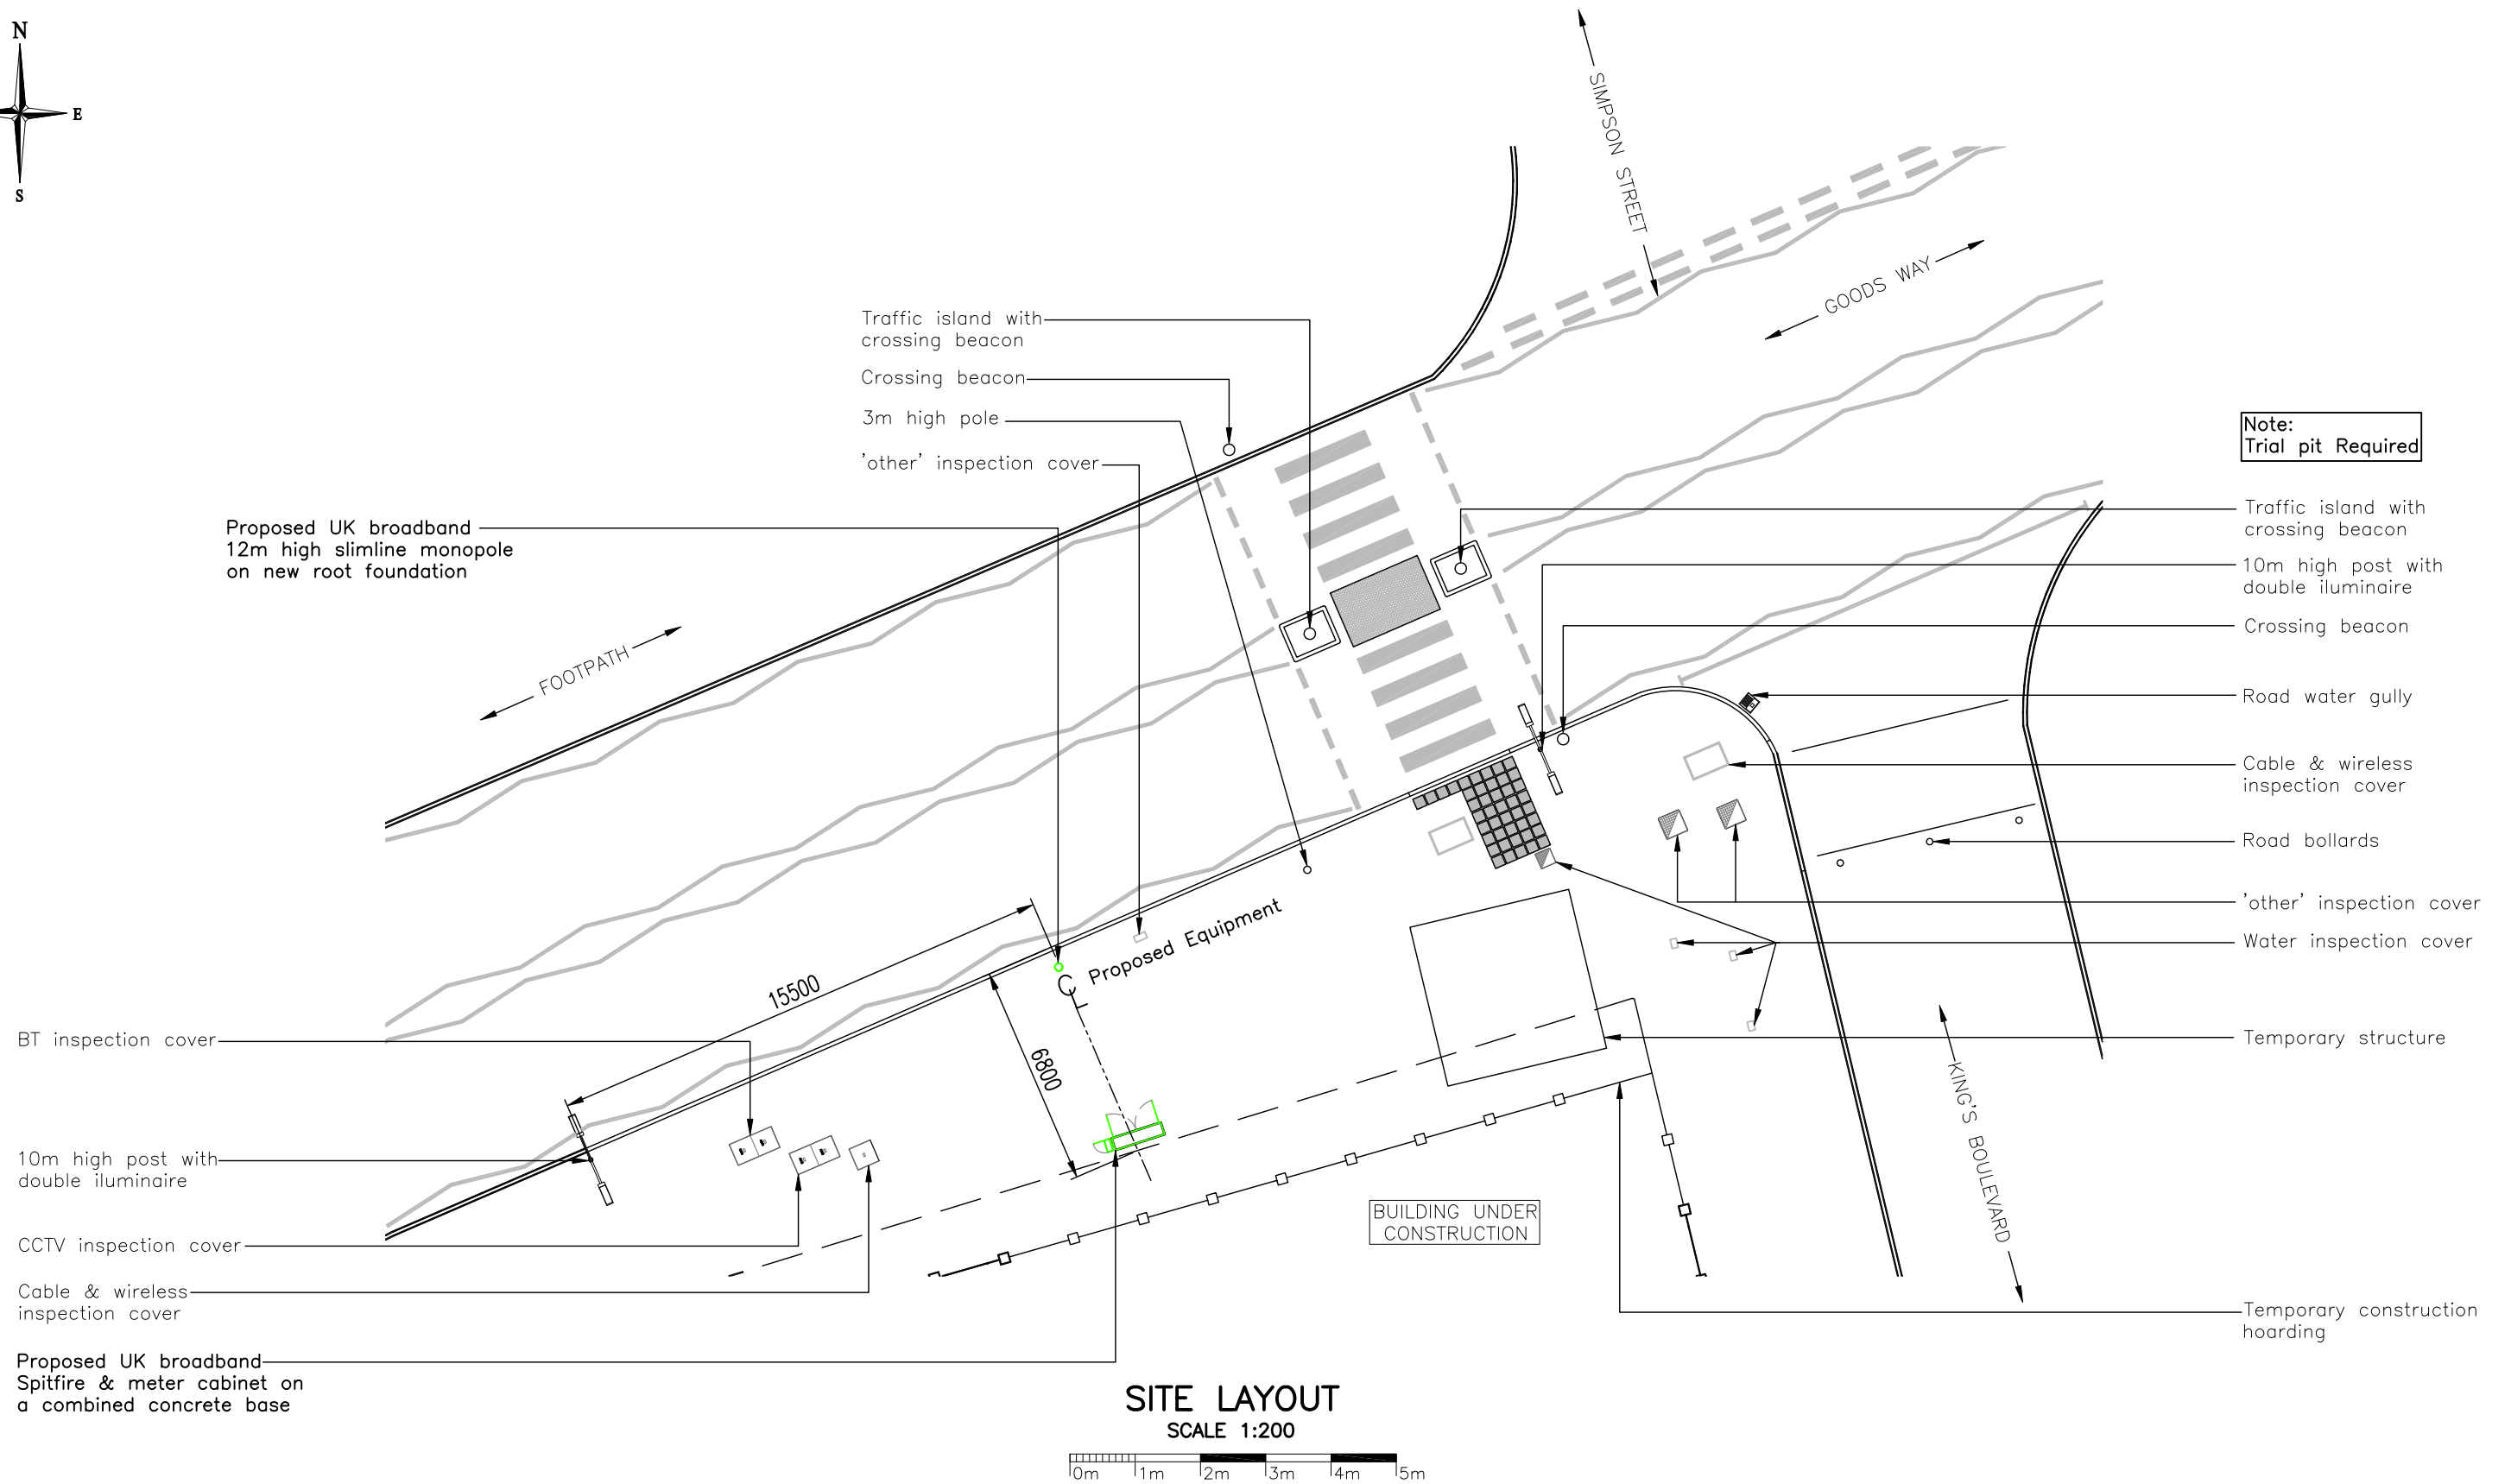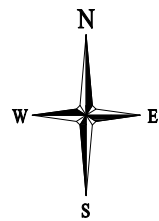

SITE LAYOUT
SCALE 1:200

COMMERCIAL IN CONFIDENCE

DO NOT SCALE

RELEVANT BS STANDARDS

BS 308

BS 3429



DELTA HOUSE,
DELTA WAY,
EGHAM,
SURREY
TW20 8RX

TEL: 01784 471045
FAX: 01784 435982

B	CELL NUMBER REVISED BY UKB	NTA	15/10/13	JR
A	FIRST ISSUE	NTA	27/09/13	JR
REV	DESCRIPTION	BY	DATE	CHKD

TITLE
SITE LAYOUT
GOODS WAY
KINGS CROSS
LONDON
N1C 4UR

SCALE
AS SHOWN

DRAWN
NTA

DATE
27/09/13

CHECKED
JR

DATE
27/09/13

APPROVED
MH


DATE
27/09/13

DRAWING NUMBER
CAM2001B/103B

EXTRANET DOC

-



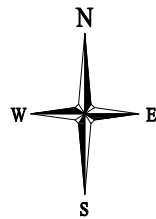

Proposed UK broadband
12m high slimline monopole
on new root foundation

GOODS WAY



'other' inspection cover

FOOTPATH

Proposed UK broadband
transmission intake duct

Proposed UK broadband
transmission intake duct
(spare)

Proposed UK broadband
power supply duct


Proposed UK broadband
feeder duct

Proposed electrical meter cabinet
on a combined concrete base

Proposed UK broadband
power intake duct

Proposed Spitfire cabinet on a
combined concrete base

EQUIPMENT PLAN
SCALE 1:50

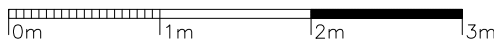


PROPOSED ANTENNA DETAILS:

Antenna	Orientation °EGN	Base Antenna Height (m)	Top Antenna Height (m)	Antenna Type	Feeder Type	Overall Feeder Length (m)	Main Feeder Type (")
S1A/S1B	70°	11.034m	12.000m	AW3279	COAX	14m	2x ½"
S2A/S2B	250°	11.034m	12.000m	AW3279	COAX	14m	2x ½"



S2A/S2B
@250°

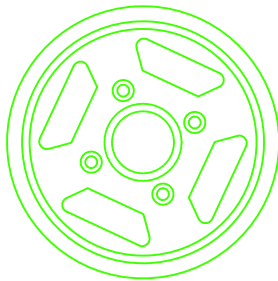

S1A/S1B
@70°

ANTENNA PLAN
SCALE 1:5

Proposed Equipment Details

Cabinet:- Spitfire
Dimensions:- 1680x380x1350 High
Colour:- Green RAL 6009
Cabinet:- Alifabs Slimline Meter Cabinet
Dimensions:- 375x171x872 High
Colour:- Green RAL 6009

Proposed Tower Details

Manufacturer:- Alifabs
Type:- Slimline Monopole (UKB)
Height:- 12m
Colour:- Black

Proposed Power Details

New REC Supply Required - Route TBC
Single Phase - 100Amp

Exclusion zone

Exclusion zone is based upon ICNIRP public exposure limits.

COMMERCIAL IN CONFIDENCE

DO NOT SCALE

RELEVANT BS STANDARDS

BS 308

BS 3429



DELTA HOUSE,
DELTA WAY,
EGHAM,
SURREY
TW20 8RX

TEL: 01784 471045
FAX: 01784 435982

B

CELL NUMBER REVISED BY UKB

NTA

15/10/13

JR

A

FIRST ISSUE

NTA

27/09/13

JR

REV

DESCRIPTION

BY

DATE

CHKD

TITLE

EQUIPMENT LAYOUT
GOODS WAY
KINGS CROSS
LONDON
N1C 4UR

SCALE

AS SHOWN

DRAWN

NTA

CHECKED

JR

APPROVED

JR

DATE

27/09/13

DATE

27/09/13

DATE

27/09/13


DRAWING NUMBER



CAM2001B/104B

EXTRANET DOC

-

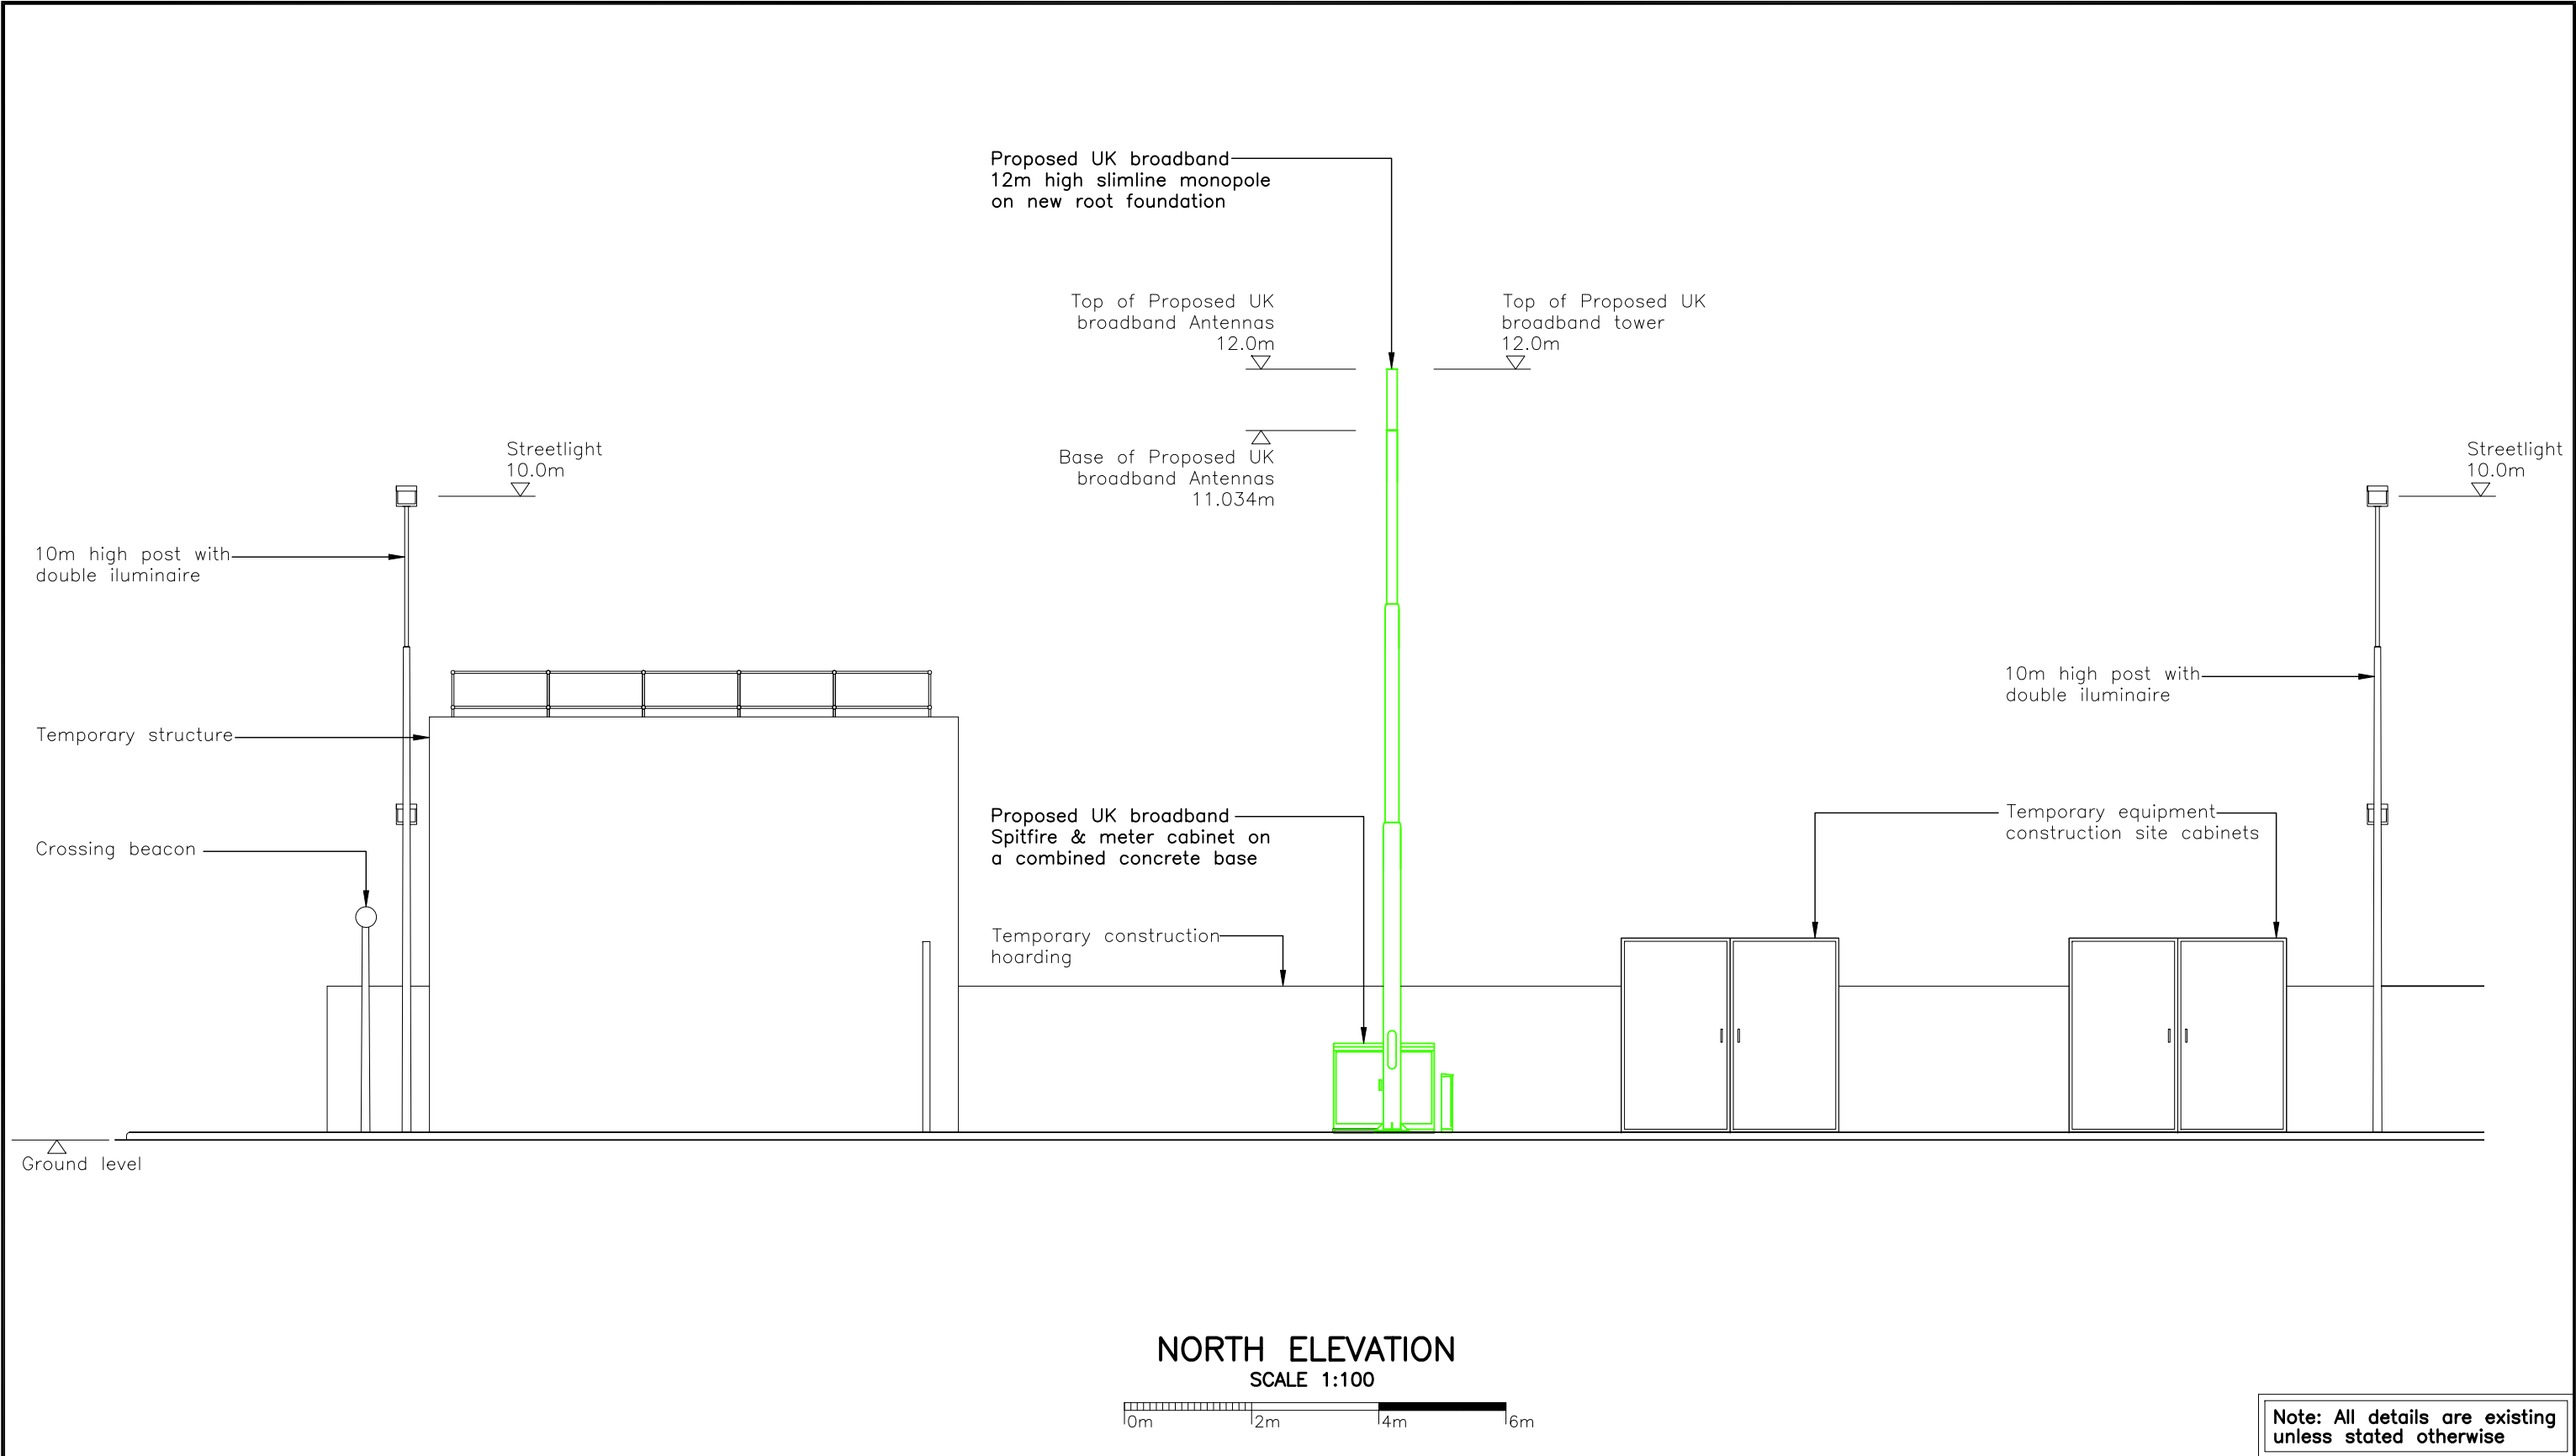



COMMERCIAL IN CONFIDENCE							TITLE ELEVATION GOODS WAY KINGS CROSS LONDON N1C 4UR					
DO NOT SCALE												
RELEVANT BS STANDARDS	BS 308	BS 3429										
 <div>DELTA HOUSE, DELTA WAY, EGHAM, SURREY TW20 8RX</div> <div>TEL: 01784 471045 FAX: 01784 435982</div>			B	CELL NUMBER REVISED BY UKB	NTA	15/10/13	JR	<div>SCALE AS SHOWN</div> <div>DRAWN NTA</div> <div>CHECKED JR</div> <div>APPROVED JR</div> <div>DATE 27/09/13</div> <div>DATE 27/09/13</div> <div>DATE 27/09/13</div>			DRAWING NUMBER CAM2001B/105B	EXTRANET DOC -
			A	FIRST ISSUE	NTA	27/09/13	JR					
			REV	DESCRIPTION	BY	DATE	CHKD					