
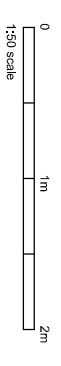
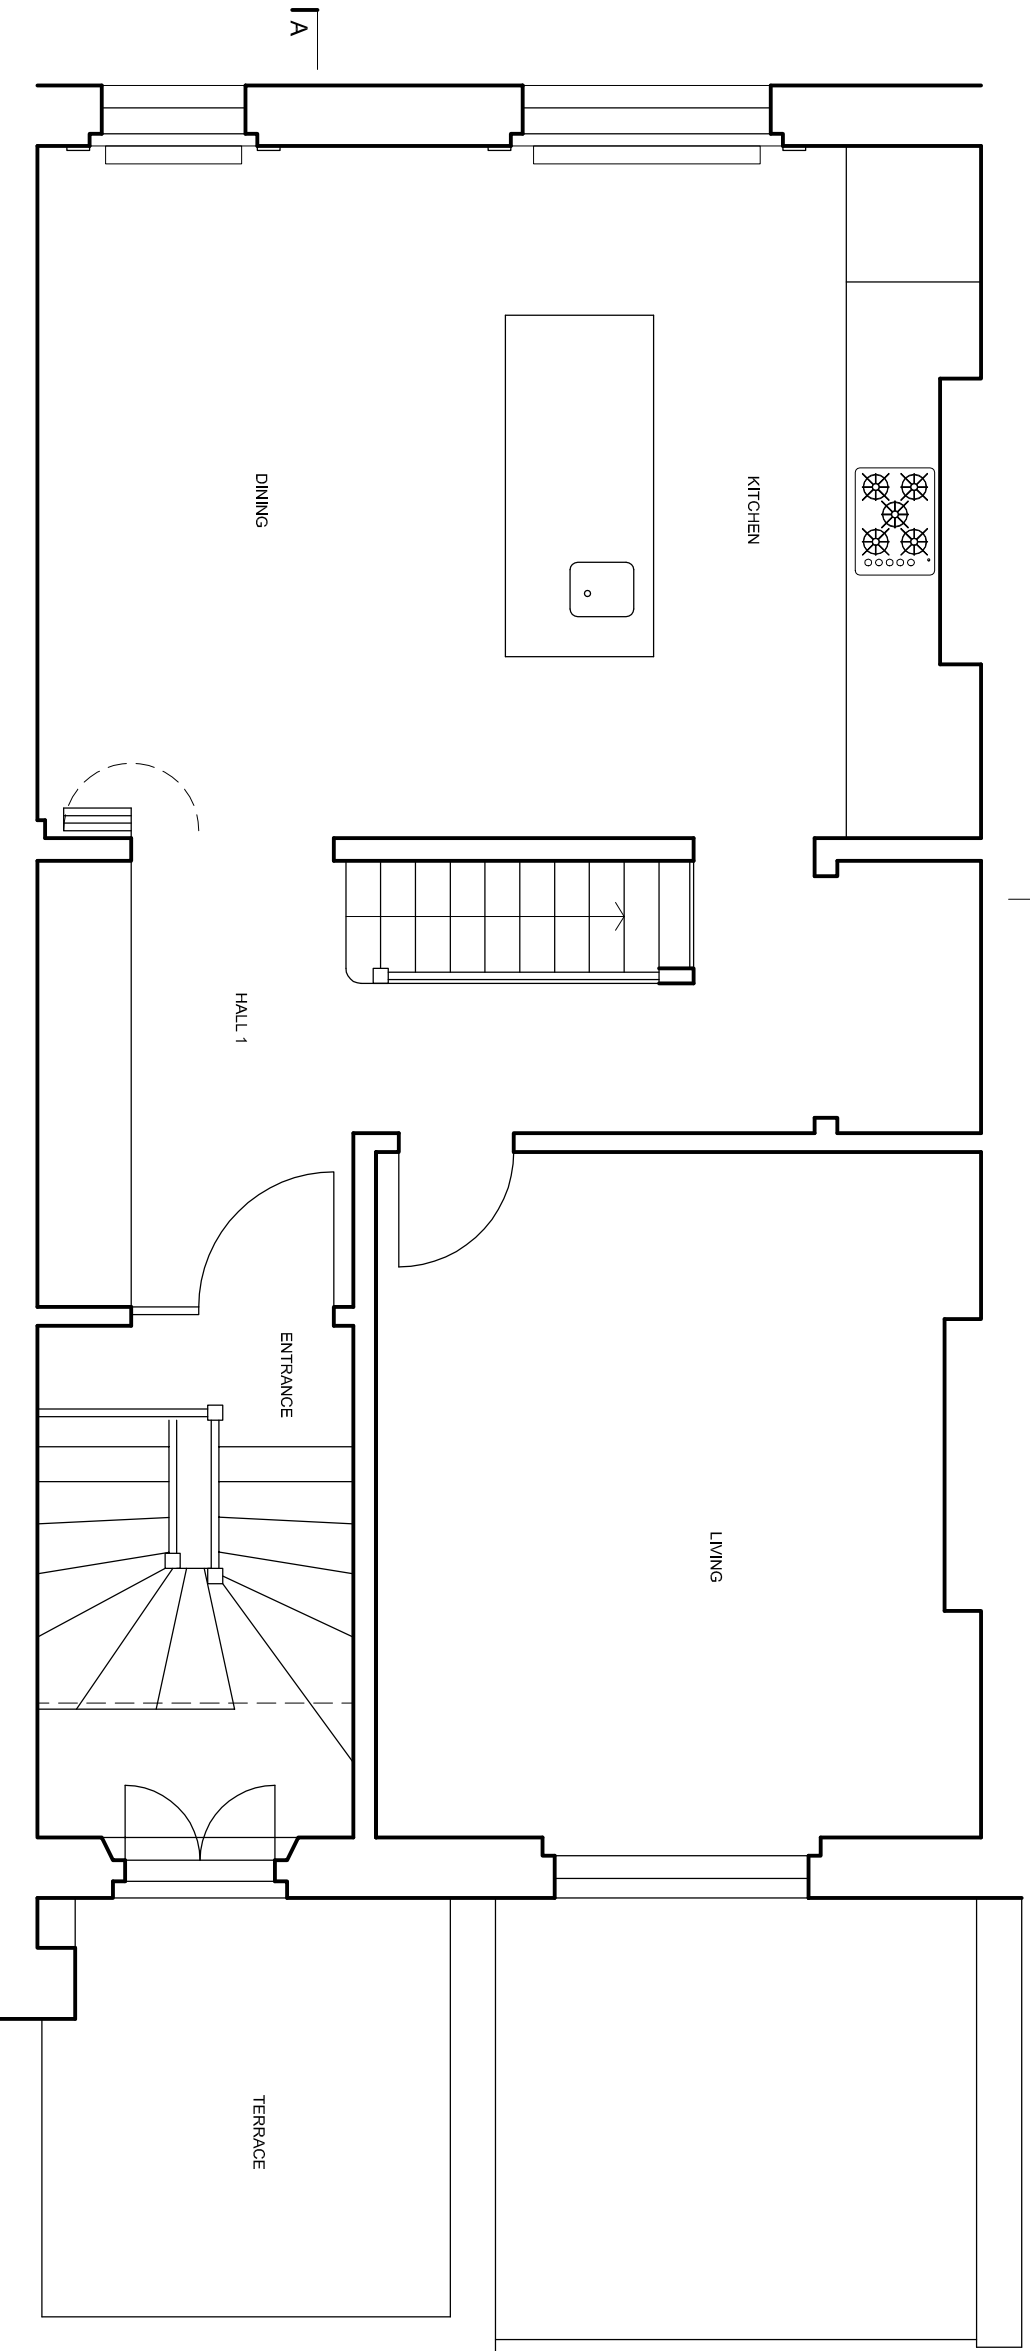


NOTES

DIMENSIONS TO BE CONFIRMED ON SITE

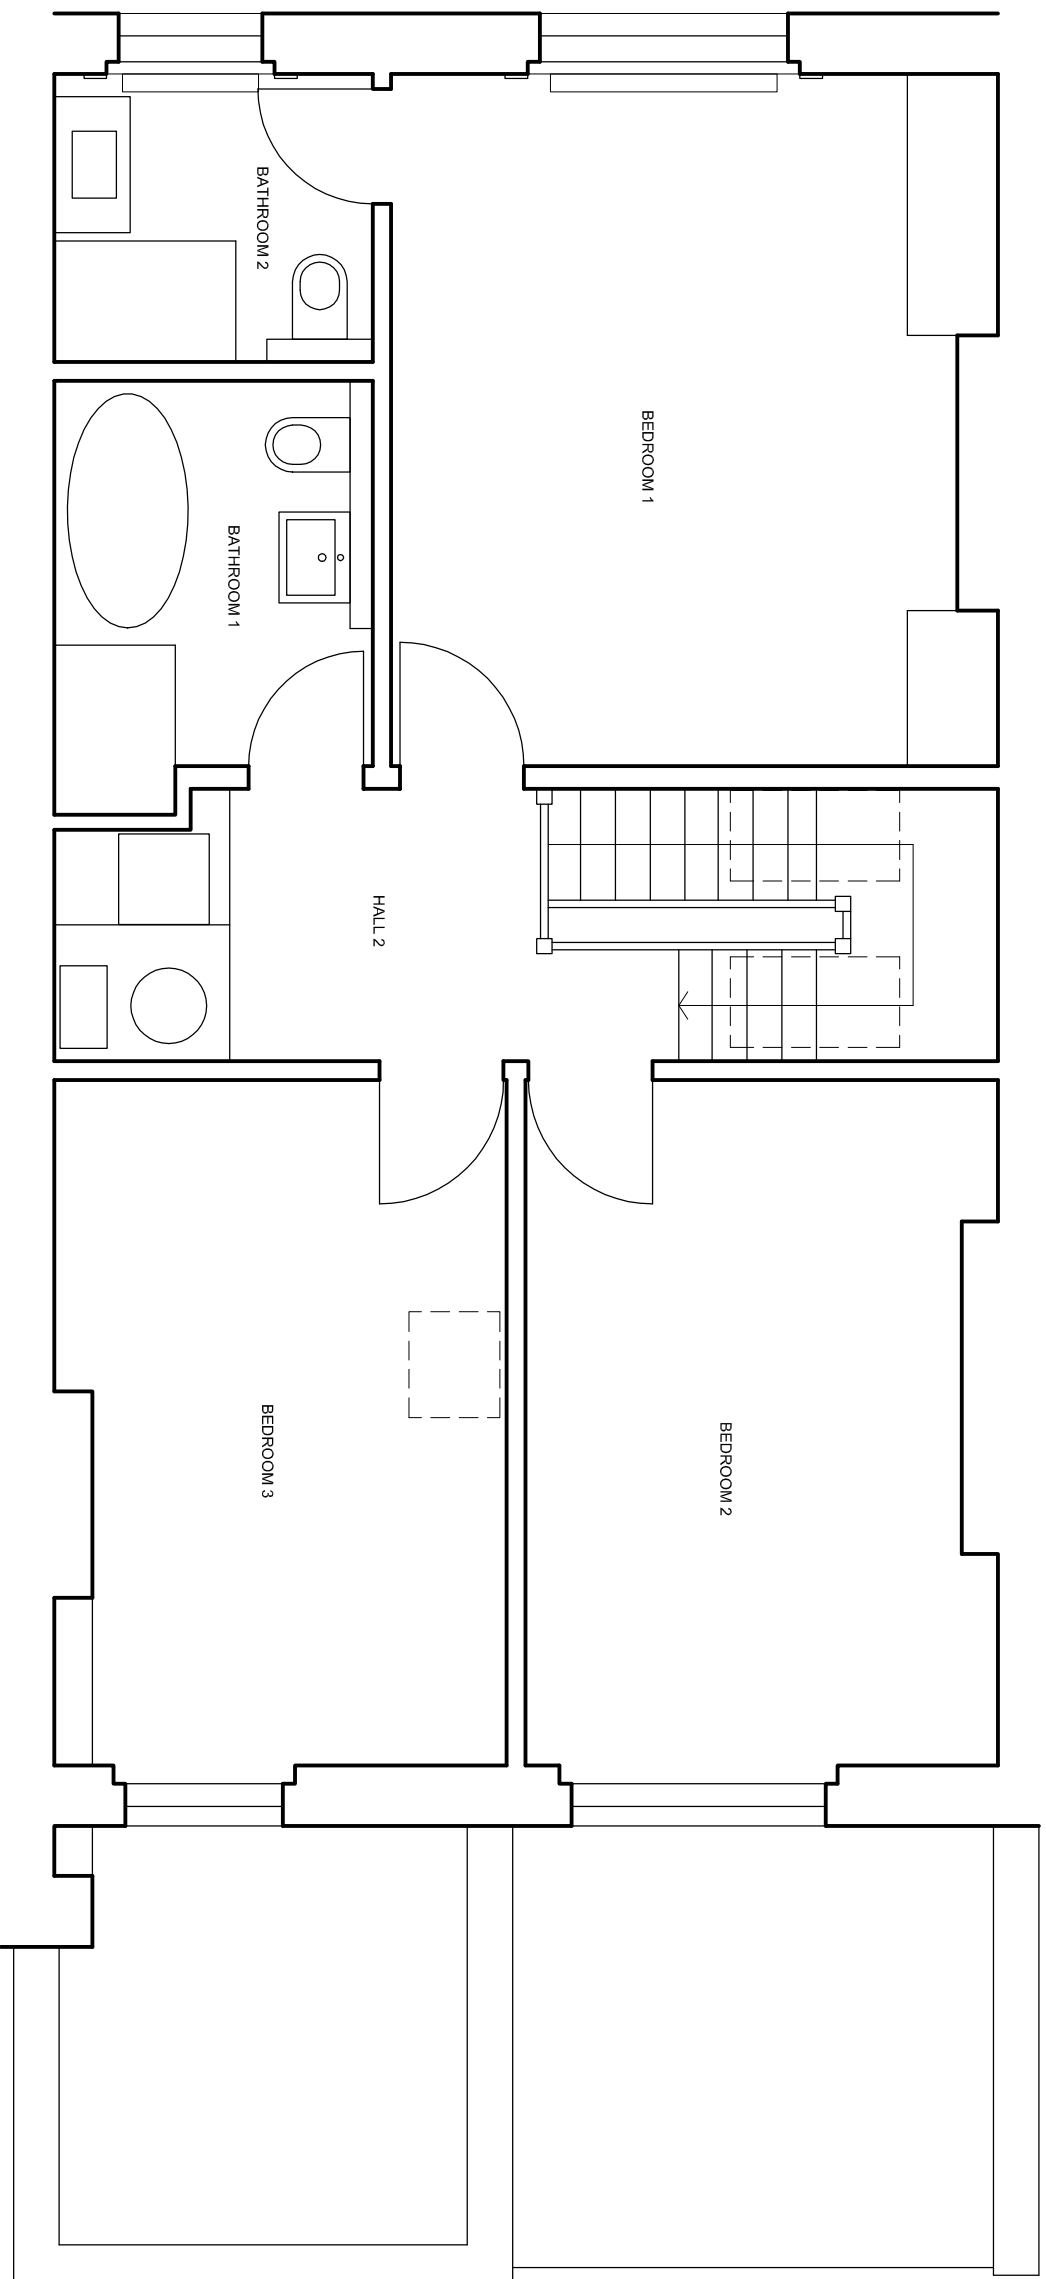

DAVIES ARCHITECTURE LTD

28 ELLIOTT SQ
LONDON NW3 3SU
TEL 020 7483 0669

JOB

WYNNE WARING, KEVIN CHONG
16 REGENTS PARK ROAD
LONDON NW1

TITLE

EXISTING
PLAN
FIRST, SECOND

DATE 23.5.14

SCALE 1:50 @A3

DRAWING NO REG16-EX-GA-01