



NOTES

DIMENSIONS TO BE CONFIRMED ON SITE

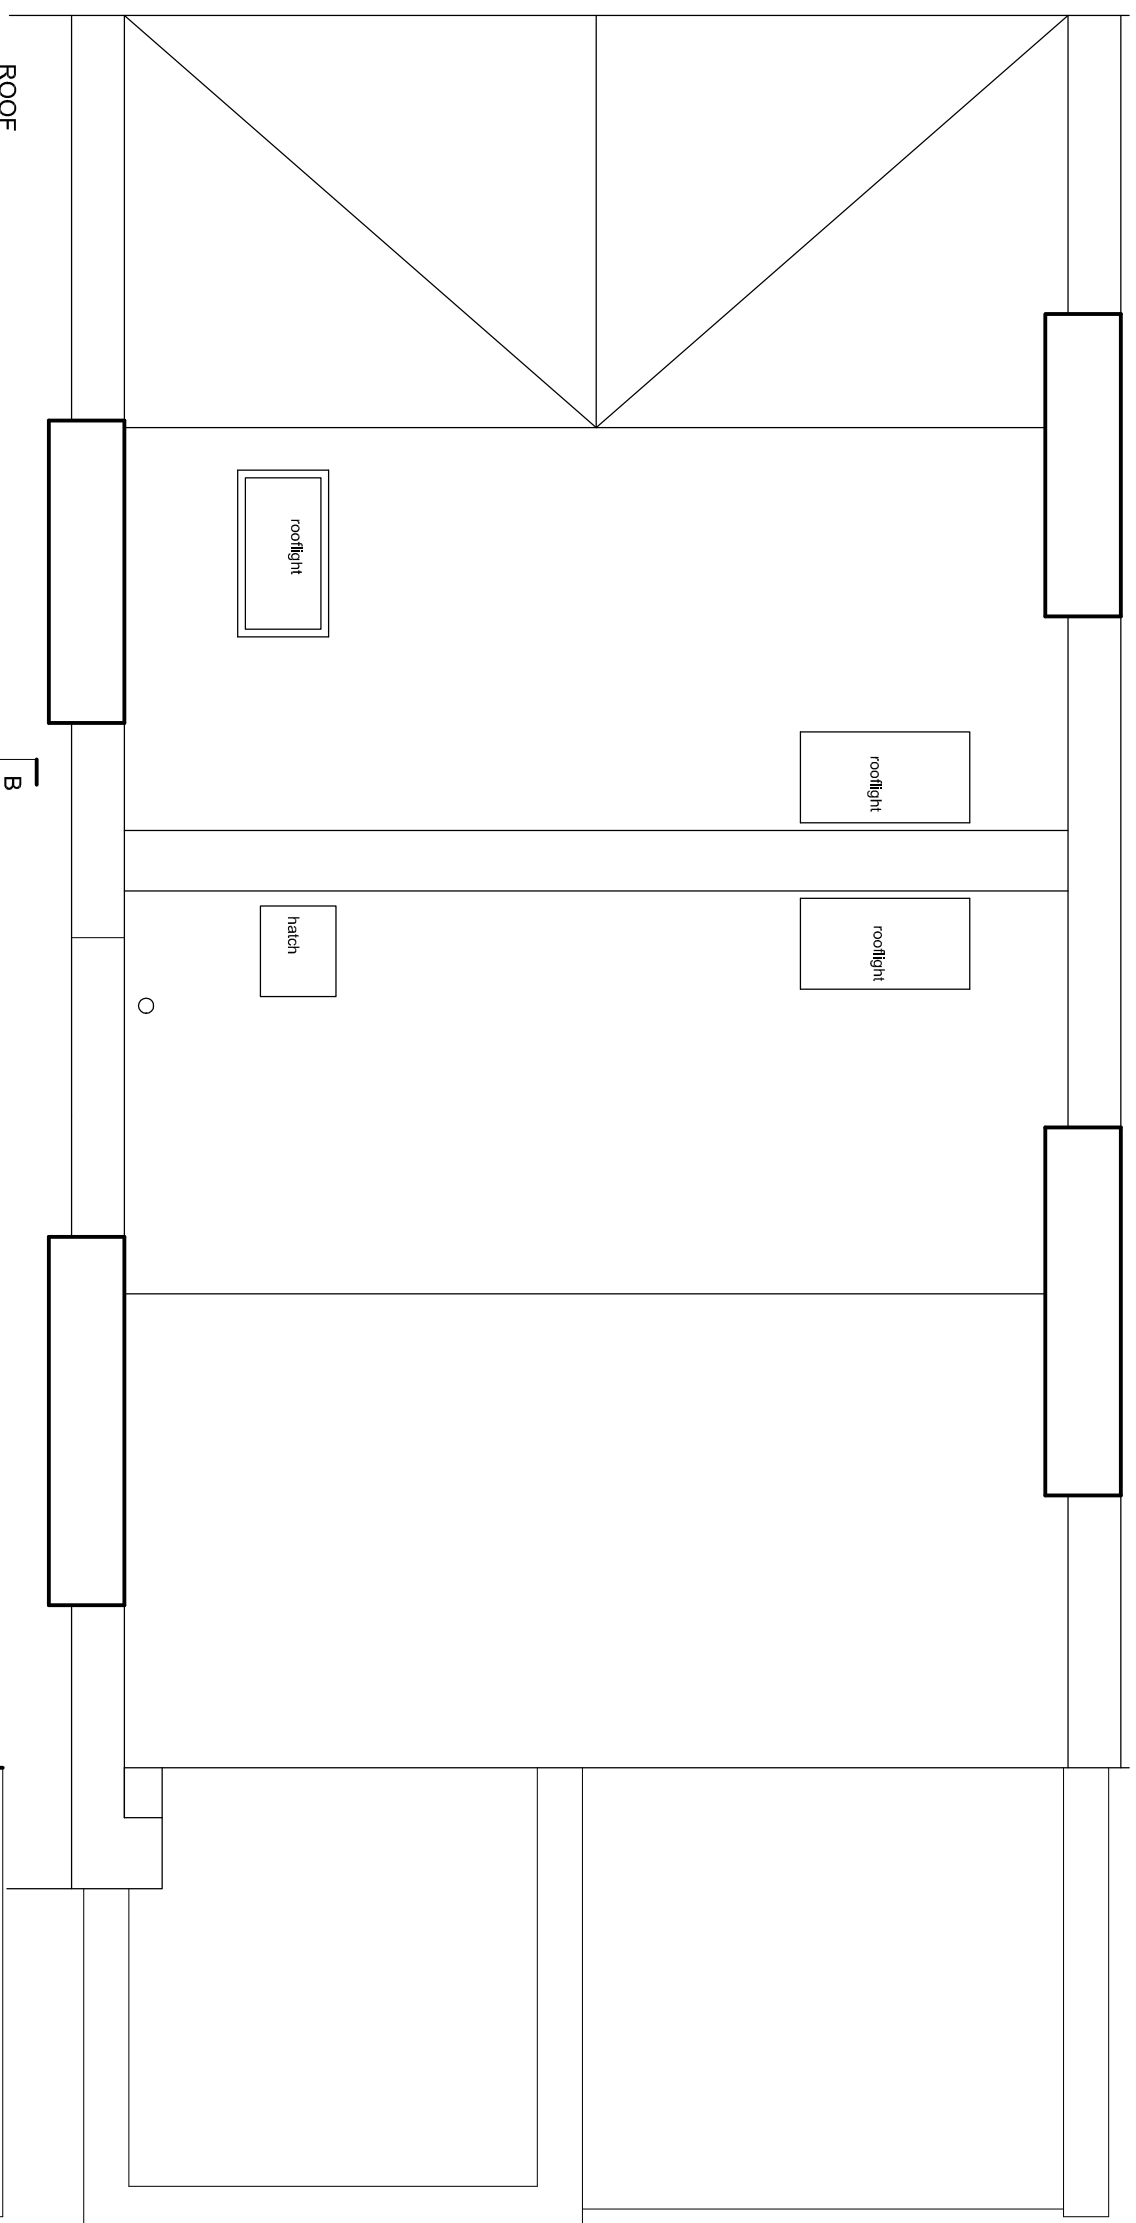


ROOF

B-B

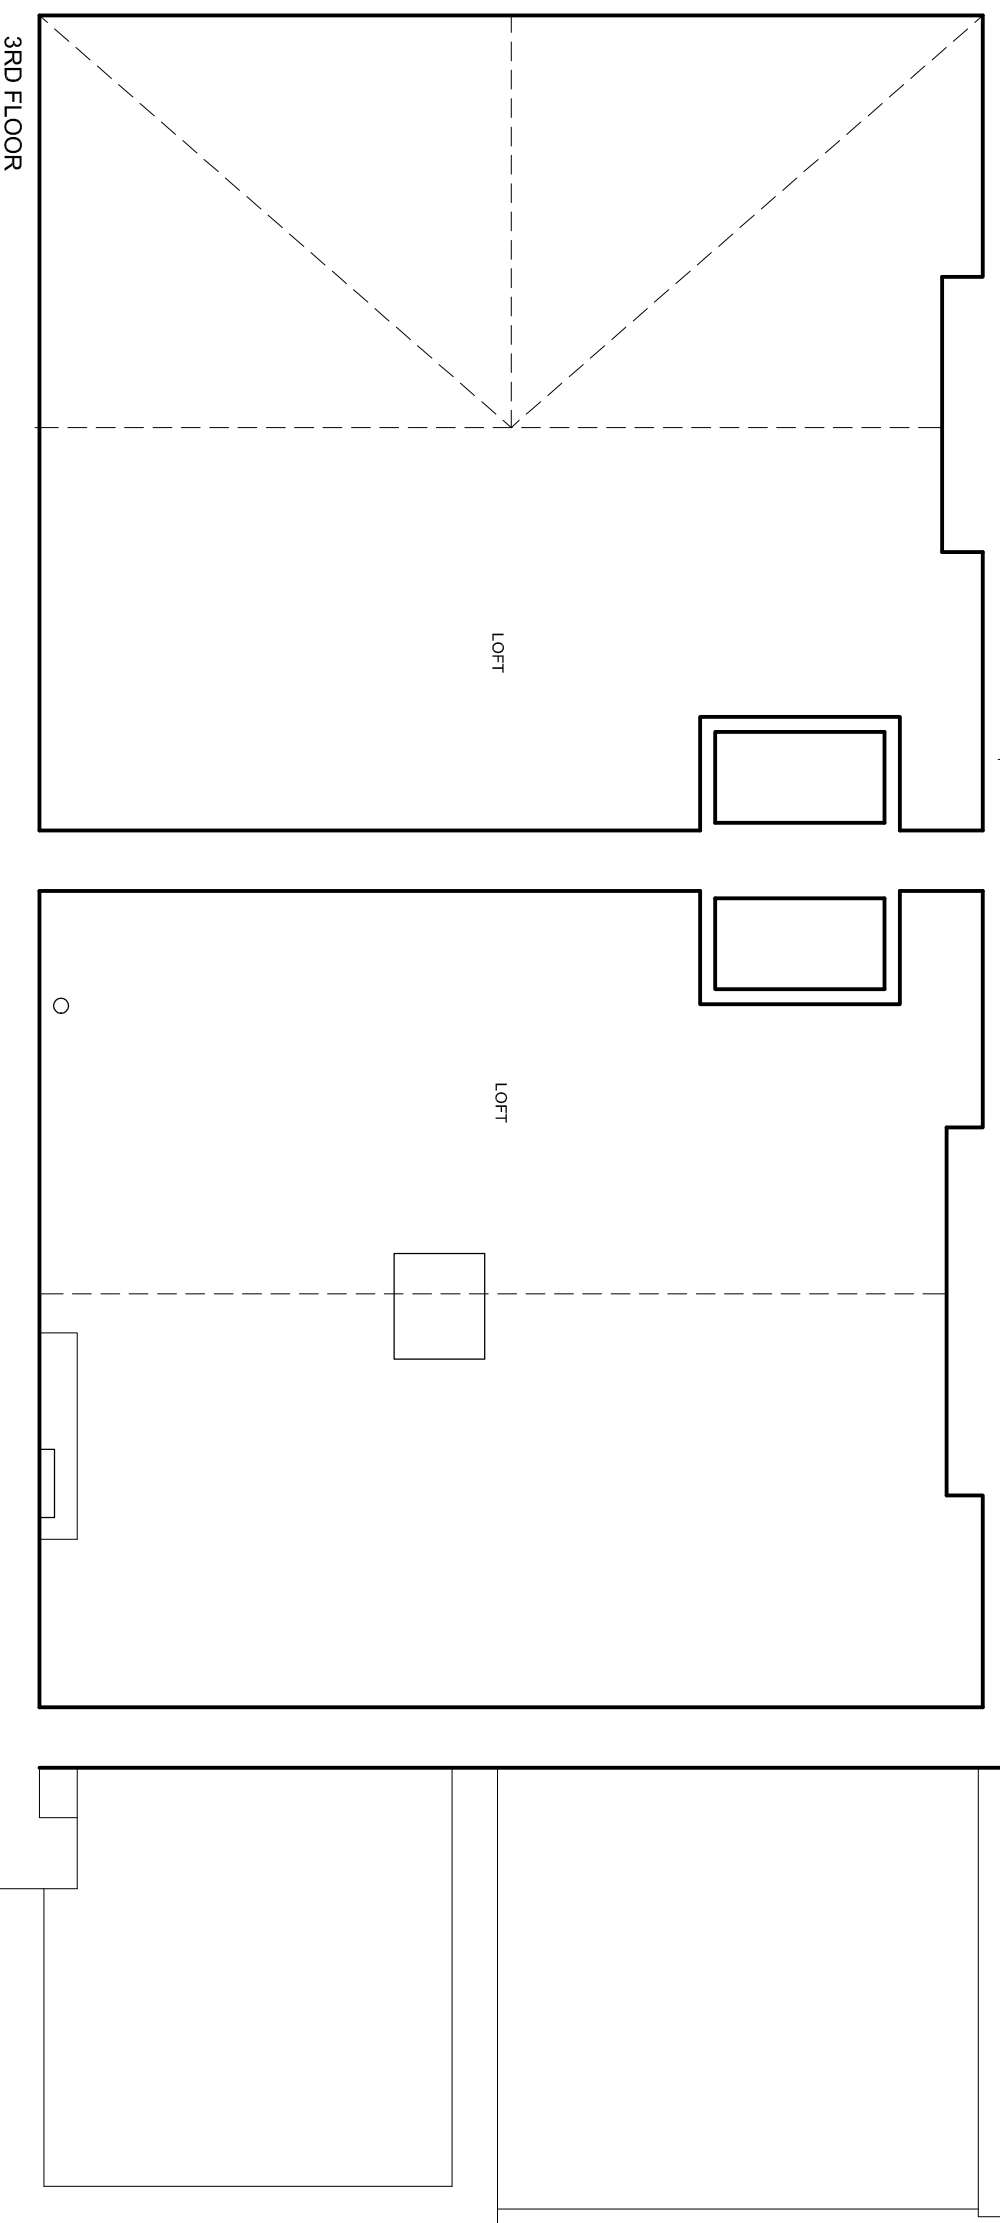

3RD FLOOR

A-A

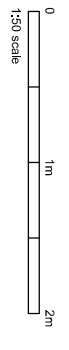

DAVIES ARCHITECTURE LTD ©

28 ELLIOTT SQ
LONDON NW3 3SU
TEL 020 7483 0669

JOB
WYNNE WARING, KEVIN CHONG
16 REGENTS PARK ROAD
LONDON NW1

TITLE
EXISTING
PLAN
3RD, ROOF

DATE 23.5.14
SCALE 1:50 @A3

DRAWING NO REG16-EX-GA-02