
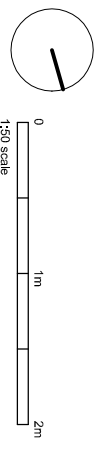
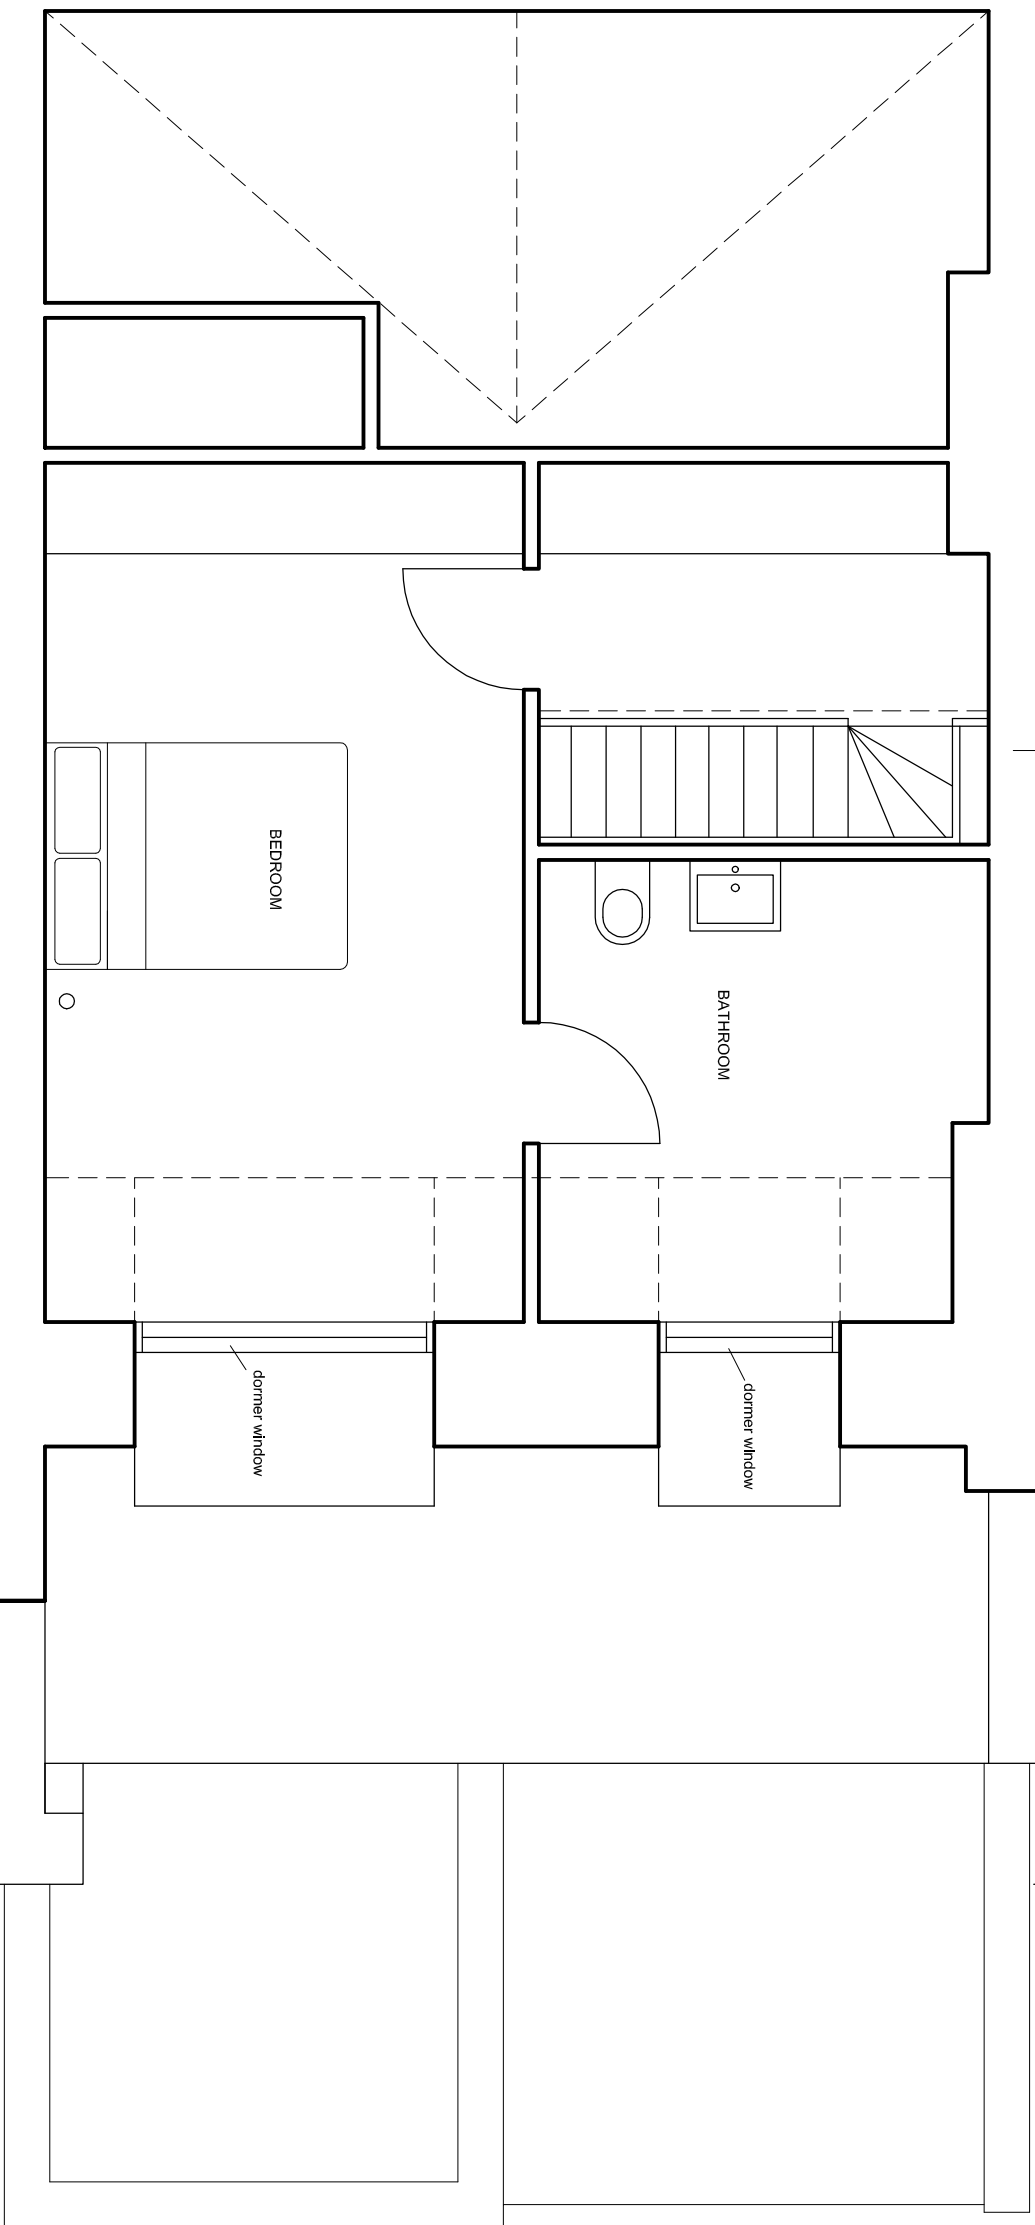


NOTES  
DIMENSIONS TO BE CONFIRMED  
ON SITE

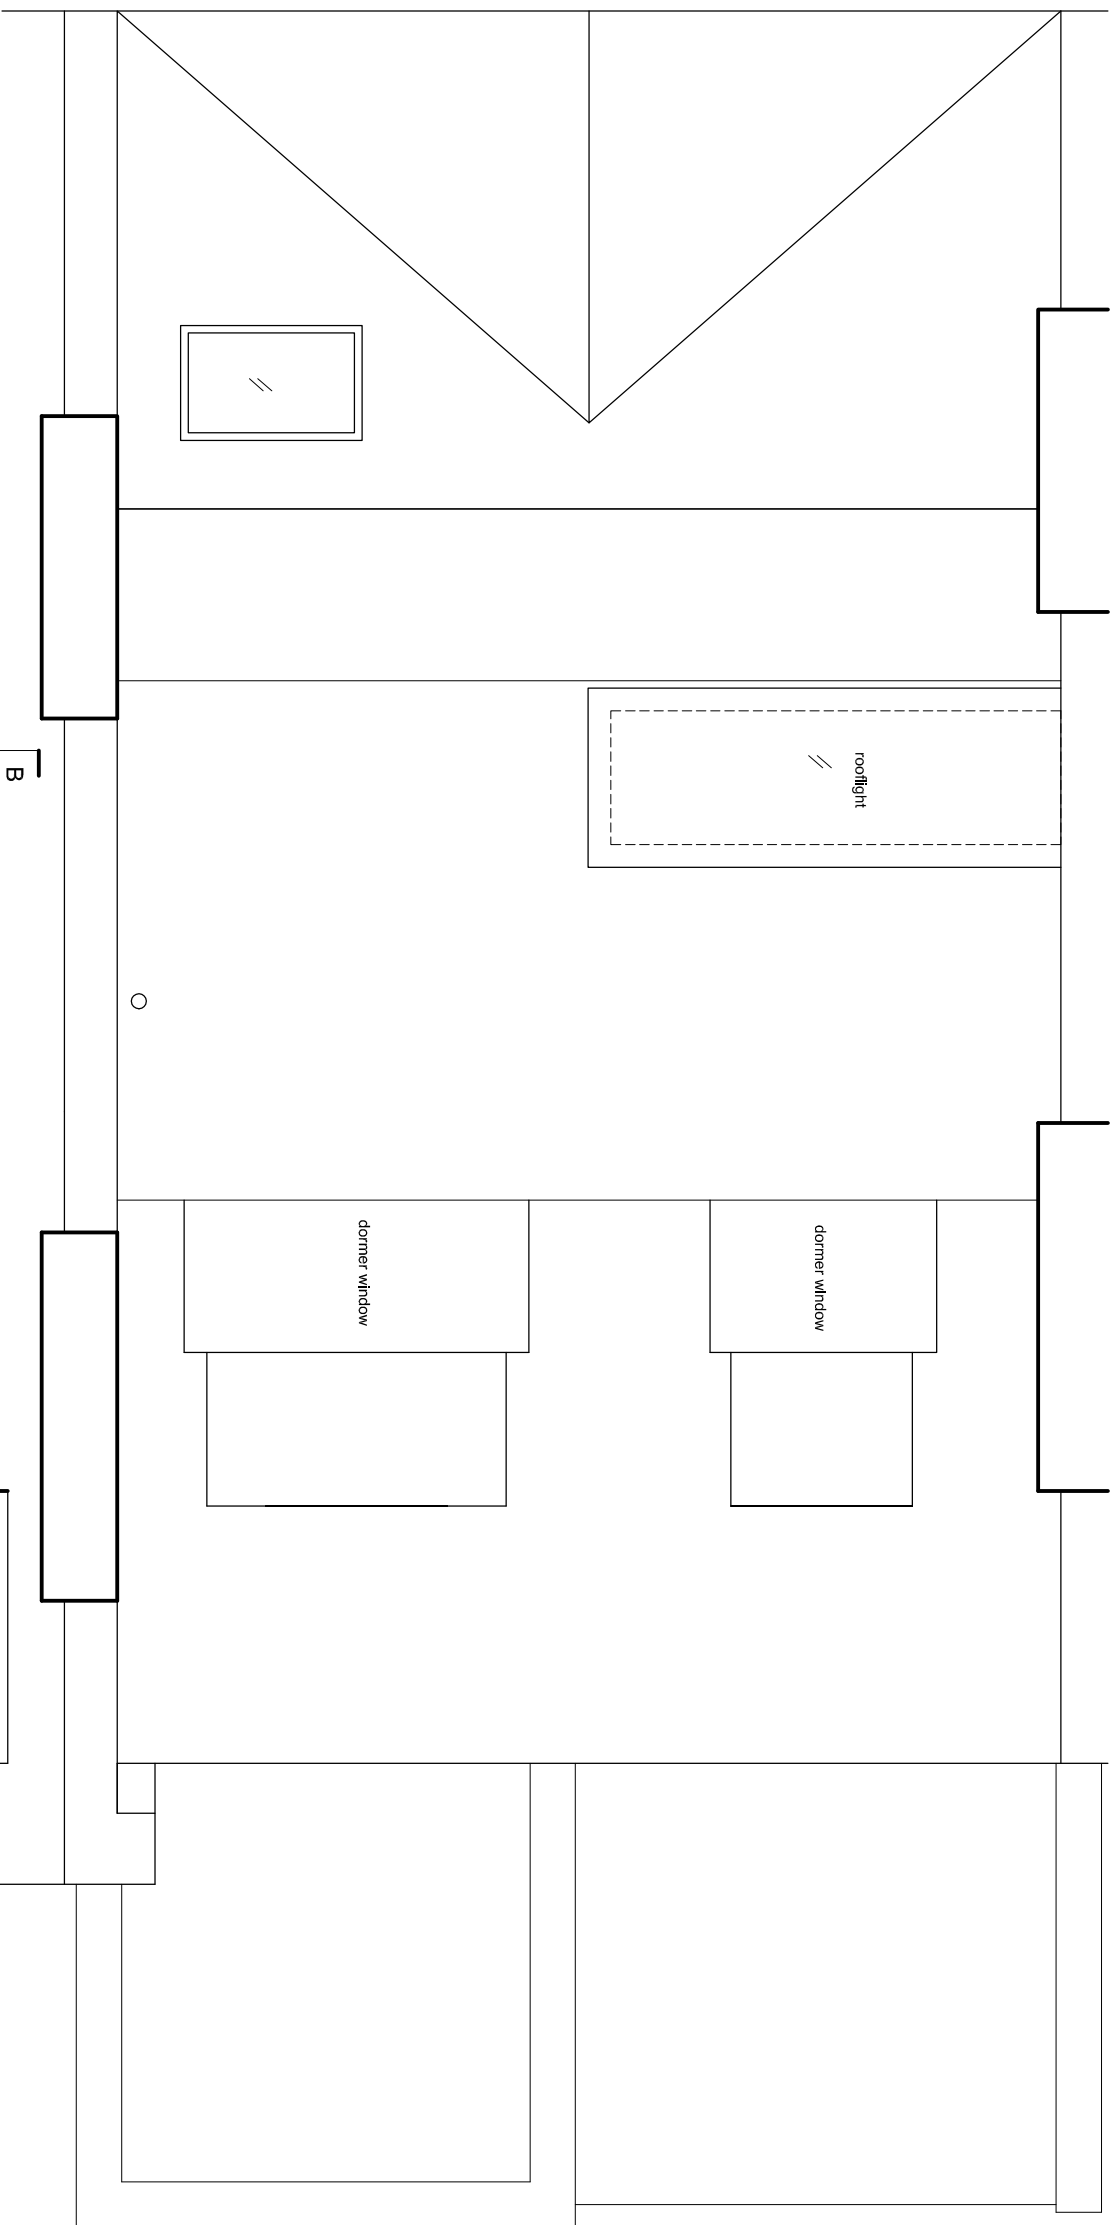

**DAVIES ARCHITECTURE LTD**

28 ELLIOTT SQ  
LONDON NW3 3SU  
TEL 020 7483 0669

**JOB**  
WYNNE WARING, KEVIN CHONG  
16 REGENTS PARK ROAD  
LONDON NW1

**TITLE**  
PROPOSALS  
PLAN  
3RD, ROOF

**DATE** 23.5.14  
**SCALE** 1:50 @A3

**DRAWING NO** REG16-PL-GA-02

A

B