


NOTES
DIMENSIONS TO BE CONFIRMED
ON SITE

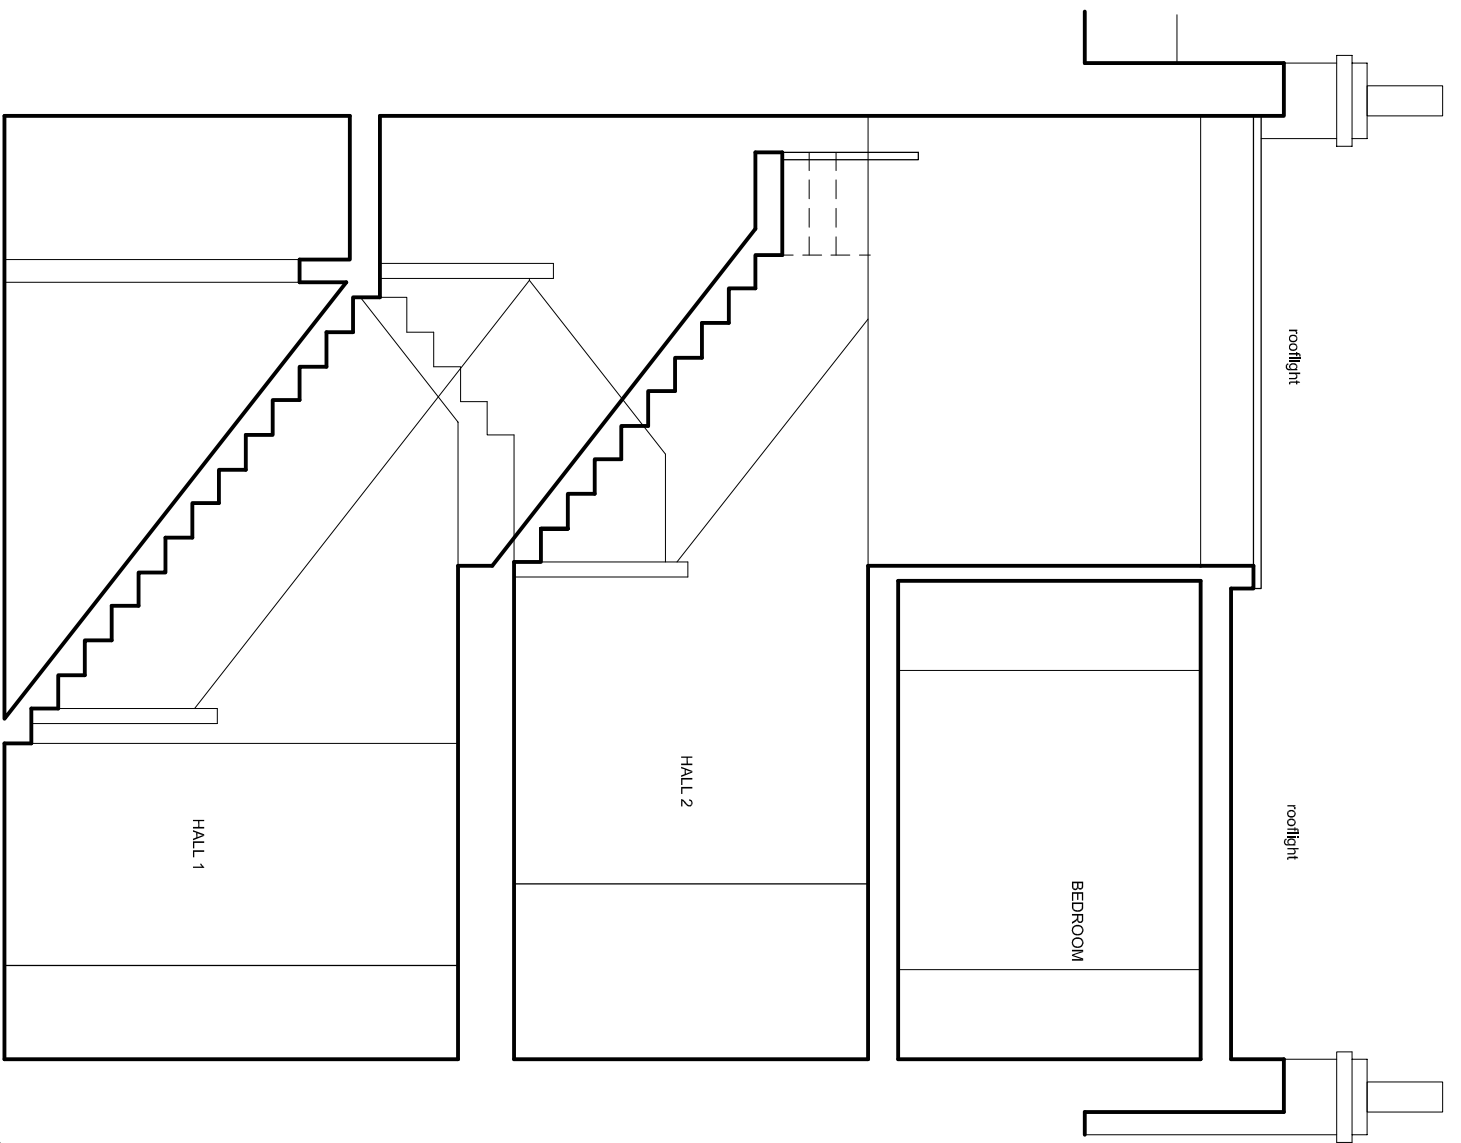


SECTION B

line of sight from opposite side of road



SITE SECTION

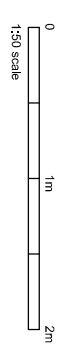

DAVIES ARCHITECTURE LTD
28 ELLIOTT SQ
LONDON NW3 3SU
TEL 020 7483 0669

JOB
WYNNE WARING, KEVIN CHONG
16 REGENTS PARK ROAD
LONDON NW1

TITLE
PROPOSALS
SECTION B, SITE SECTION

DATE 23.5.14
SCALE 1:50 @A3
DRAWING NO REG16-PL-GA-05