



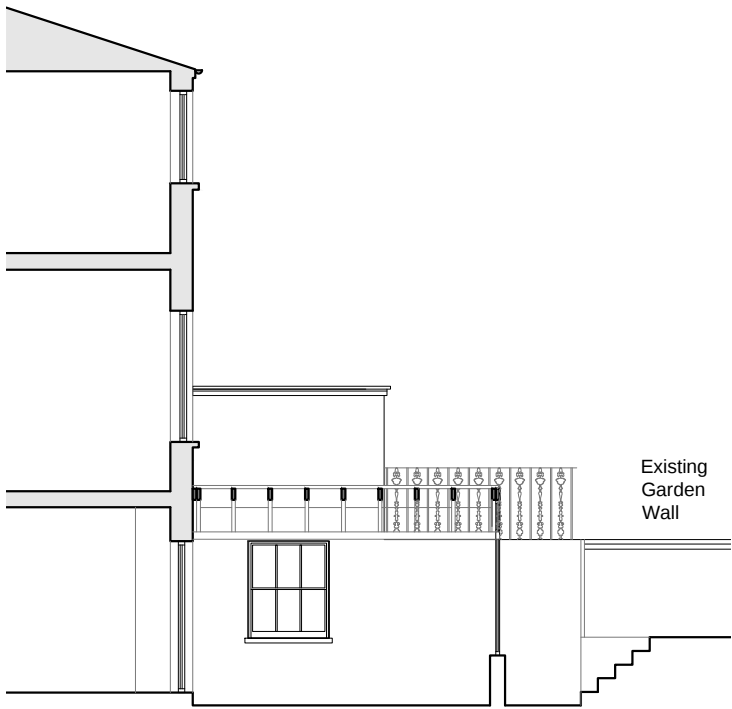


Existing Section AA'

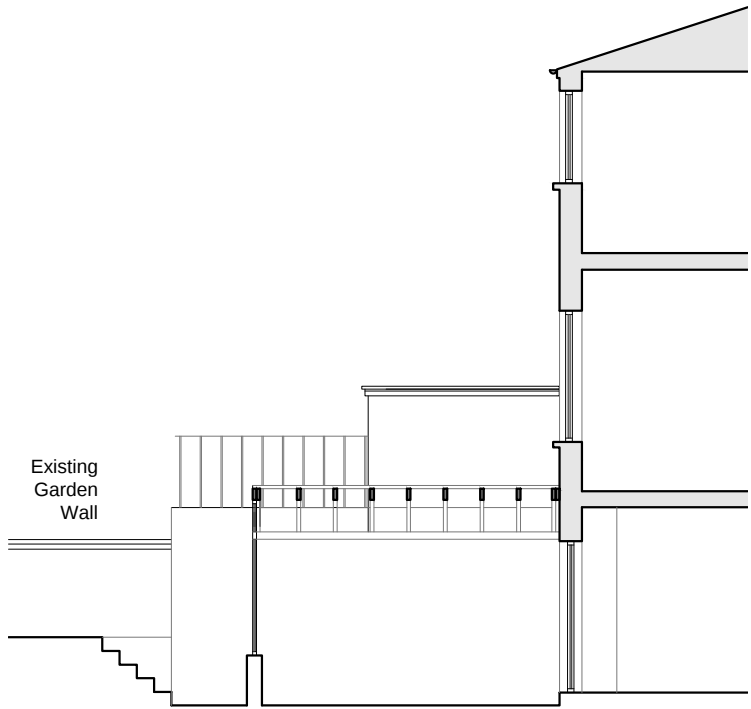


Existing Section BB'




Existing Rear Elevation

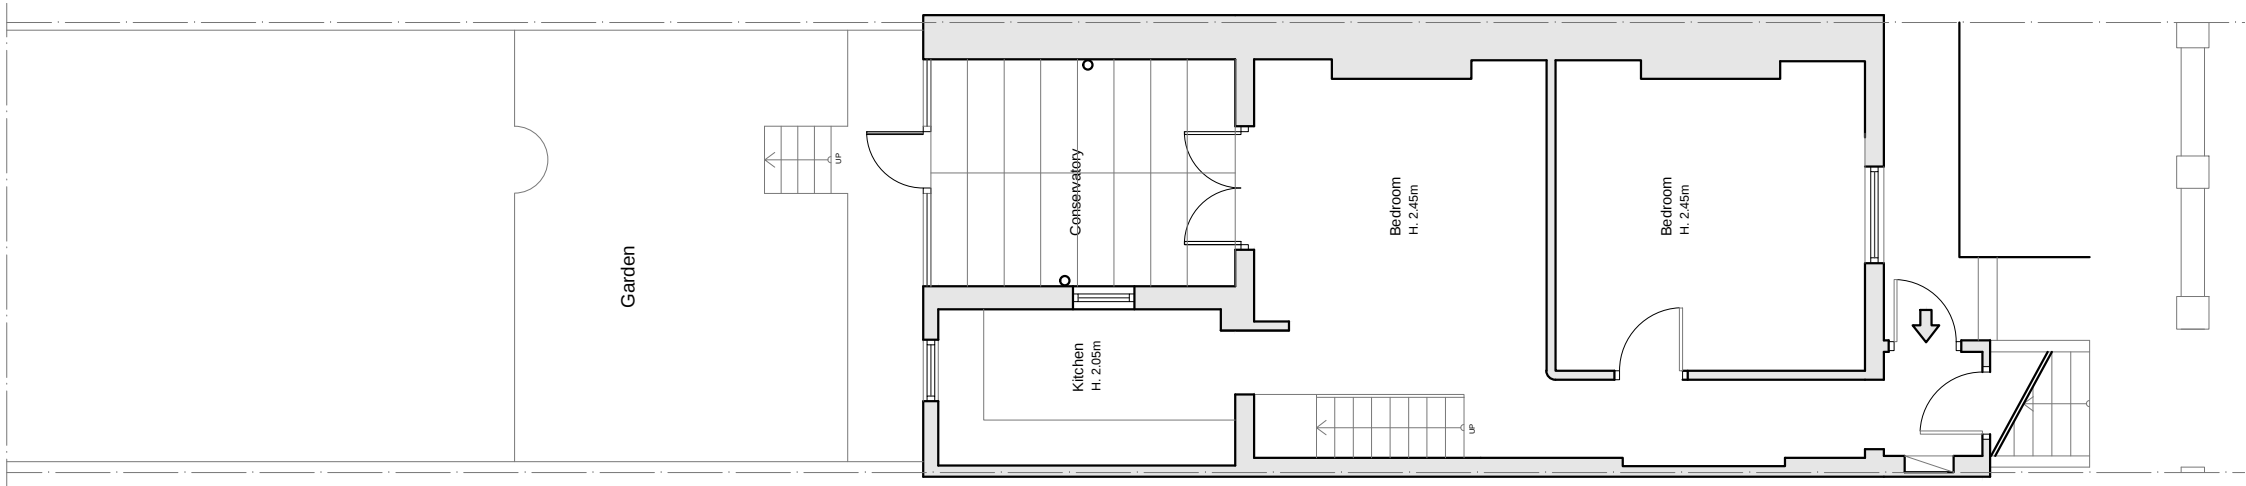

Existing Lower Ground Floor

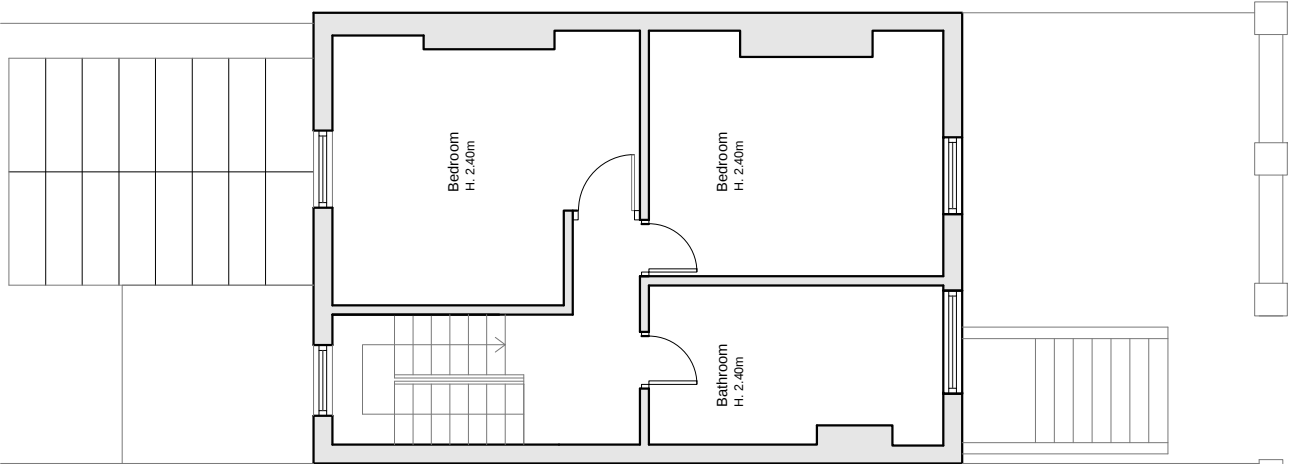

Existing First Floor

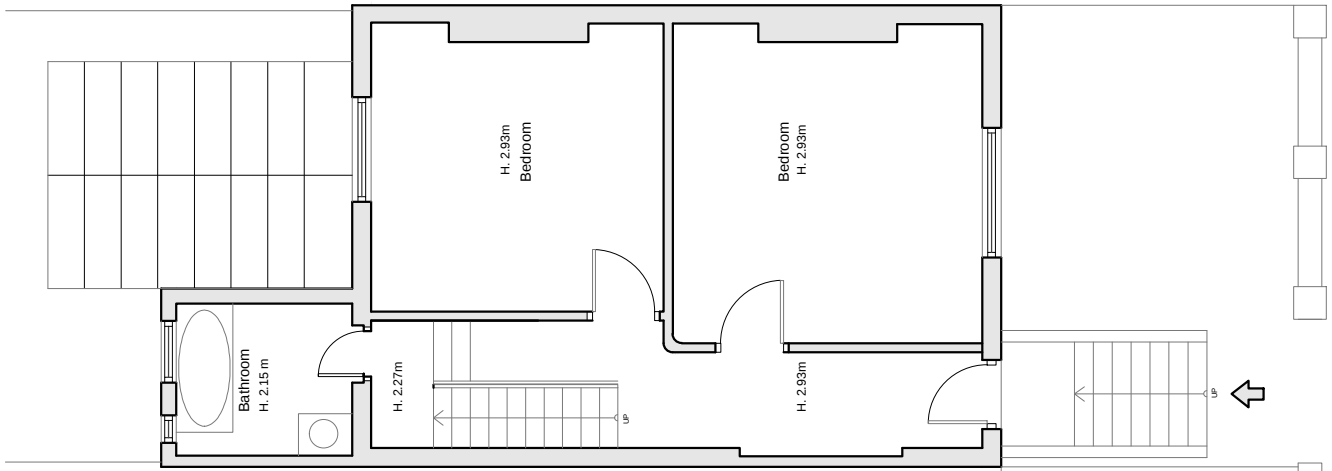

Existing Ground Floor