



Proposed Section AA'




Proposed Rear Elevation

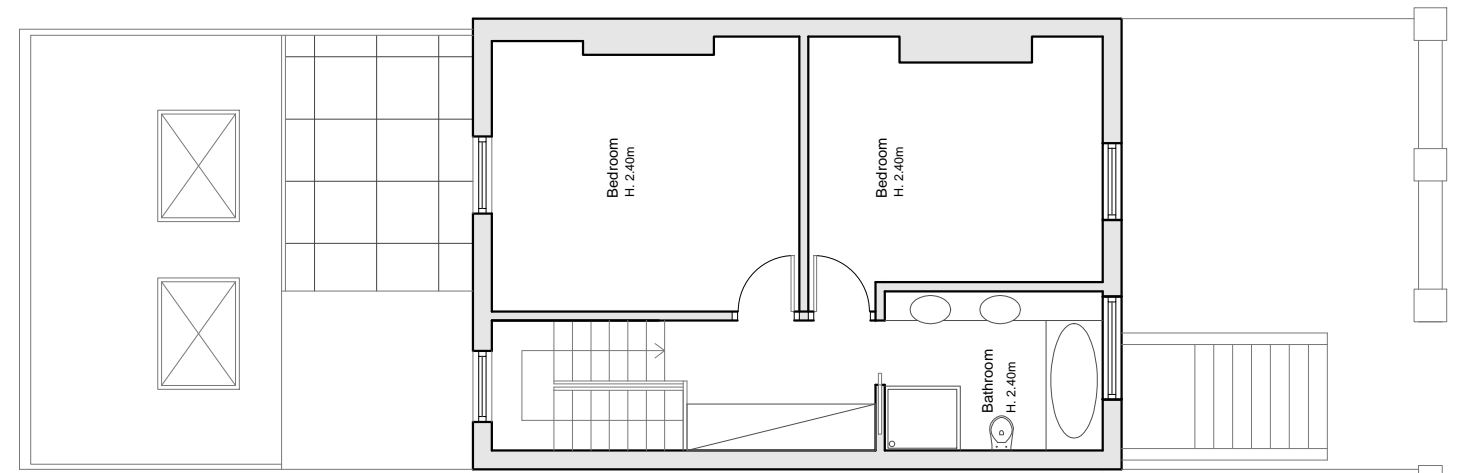

Proposed First Floor

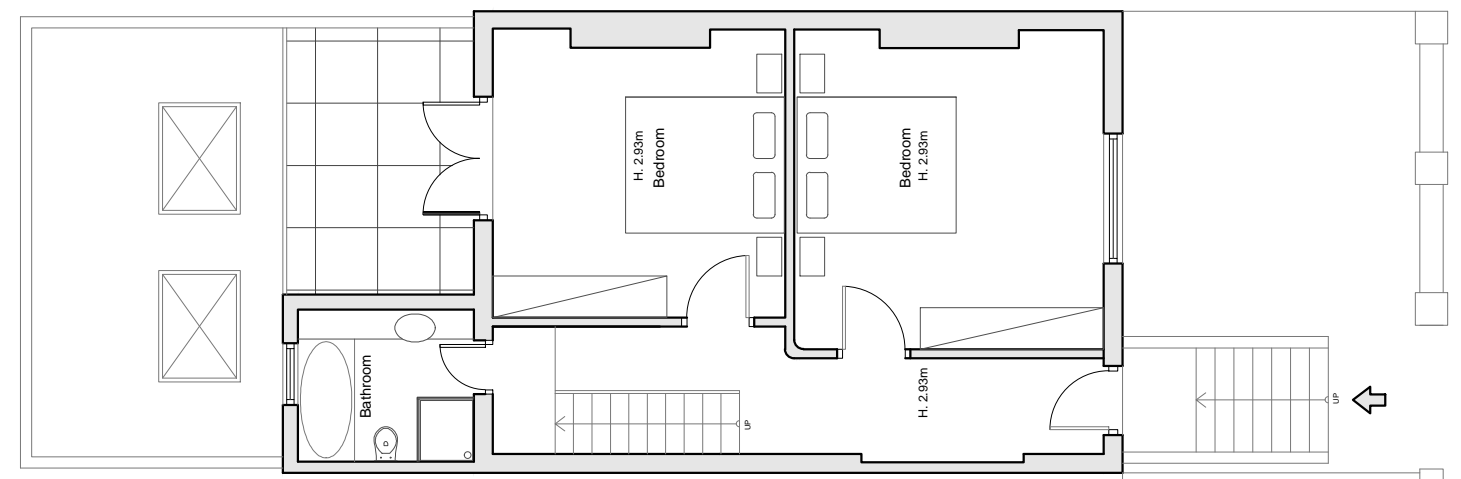

Proposed Ground Floor

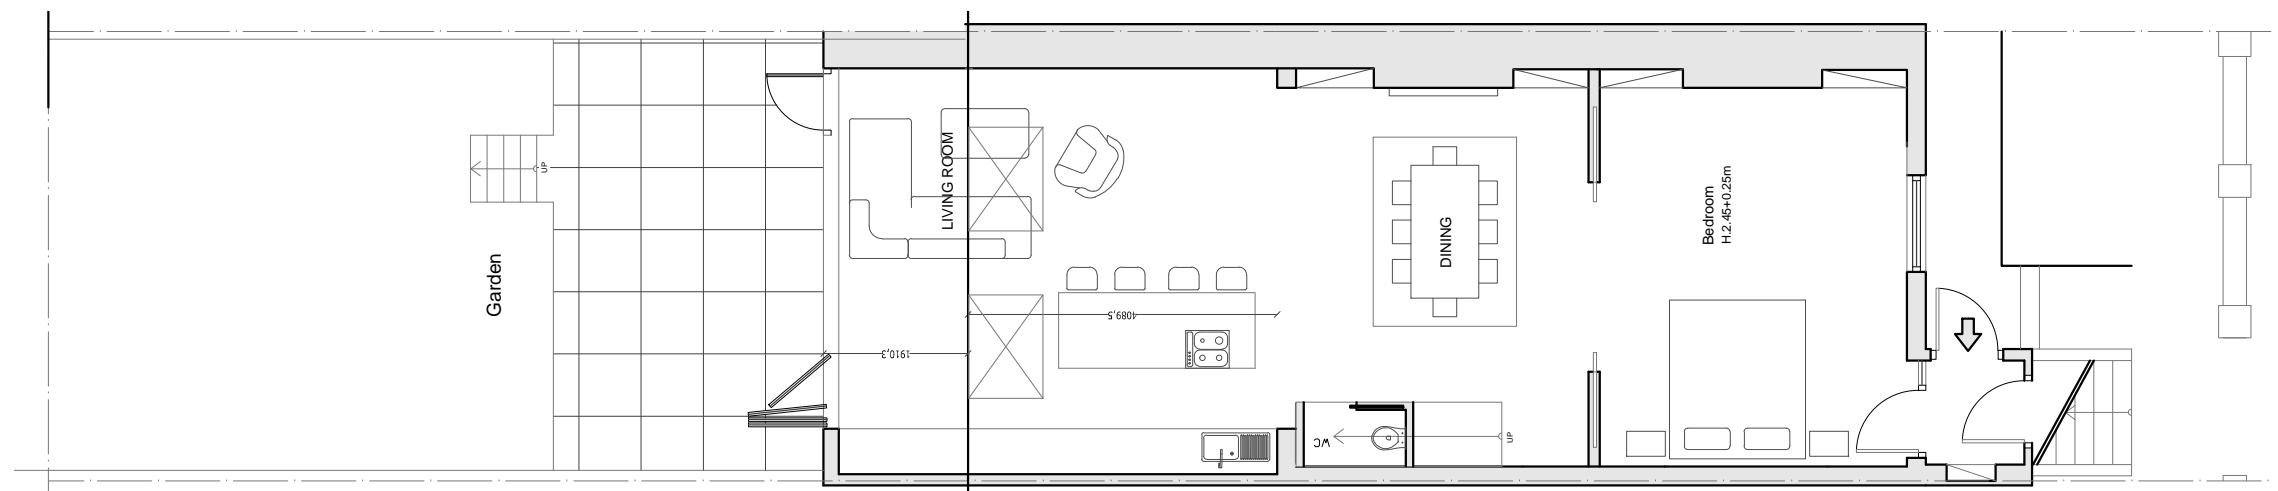

Proposed Lower Ground Floor