


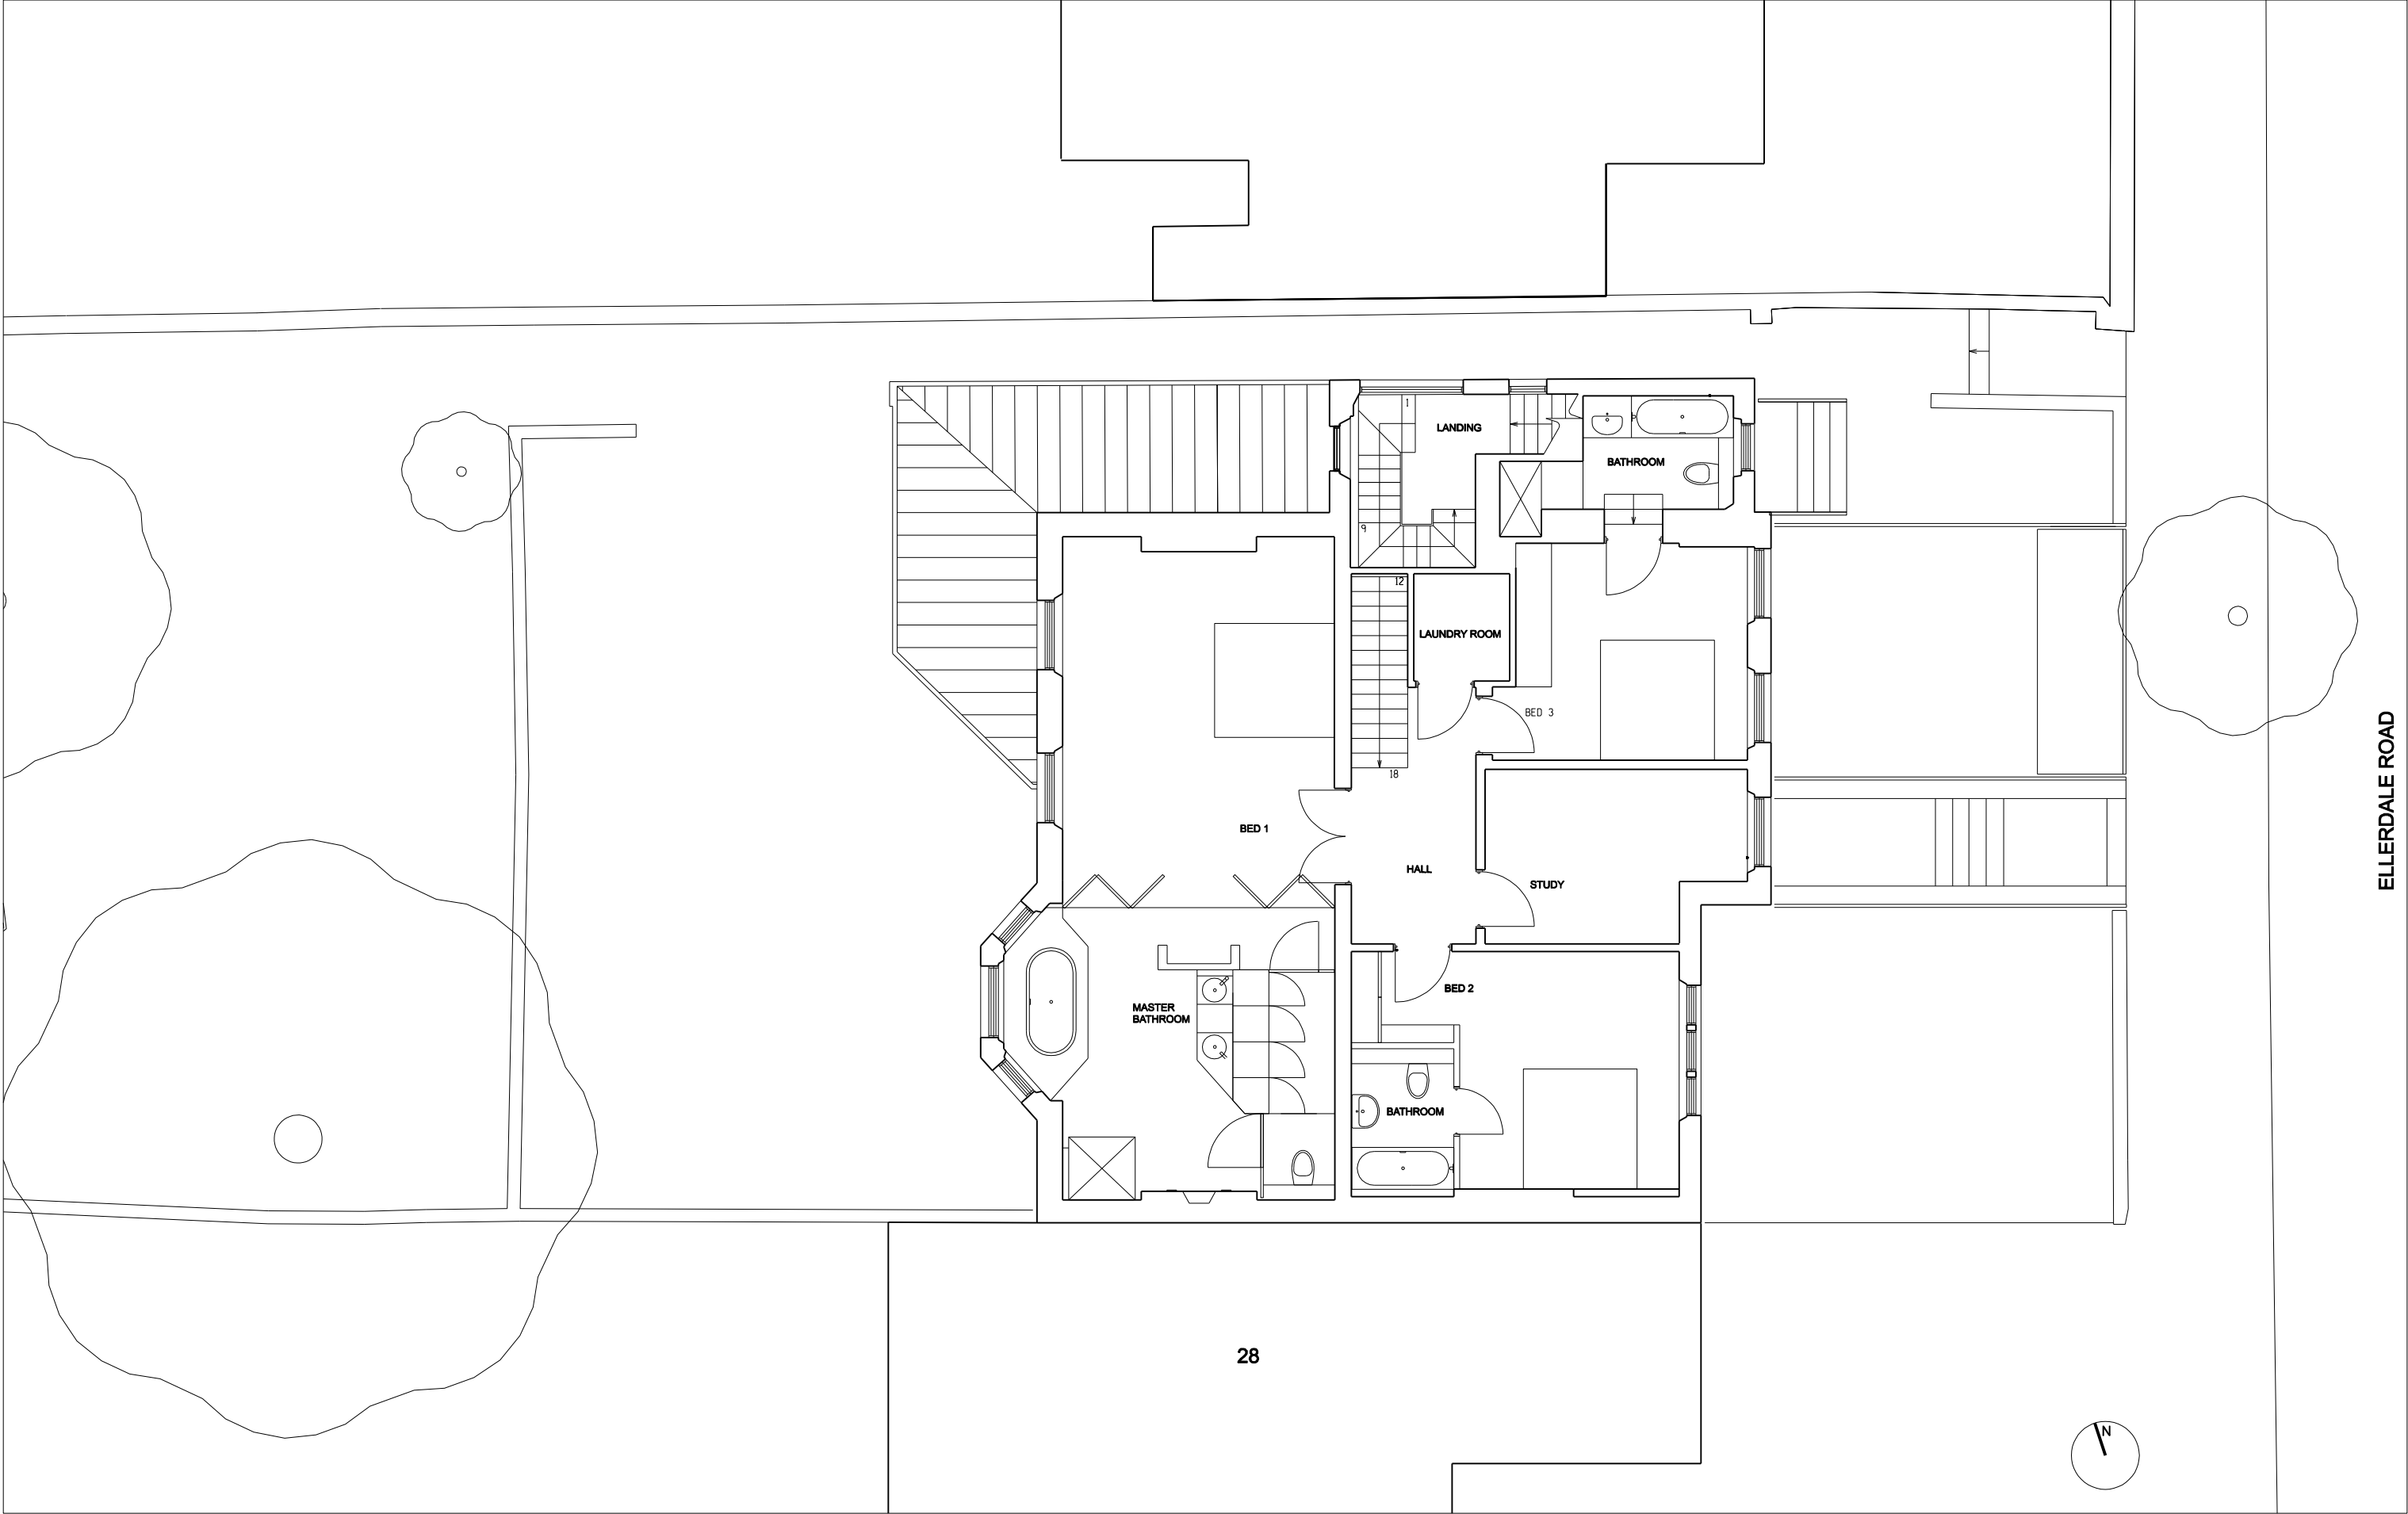

0.00 = 51.78 REFER TO SURVEY DRG No.9488-01

THIS DRAWING IS THE COPYRIGHT OF PASTINA MATTHEWS ARCHITECTS

REV	DATE	DETAILS
-----	------	---------

PROJECT
26 ELLERDALE ROAD HAMPSTEAD
LONDON NW3 6BB

SCALE	1:100 @A3 /1:50 @A1	DATE	MAY'14	DR'N
-------	---------------------	------	--------	------

PASTINA MATTHEWS ARCHITECTS
VIVANTE STUDIOS 15 RICHMOND ROAD HERTS EN5 1SA
TEL: 020 8441 1777 Email: info@pastinamathews.co.uk

TITLE	EXISTING FIRST FLOOR	DRAWING	54 /EX /02	REV	14
-------	----------------------	---------	------------	-----	----