


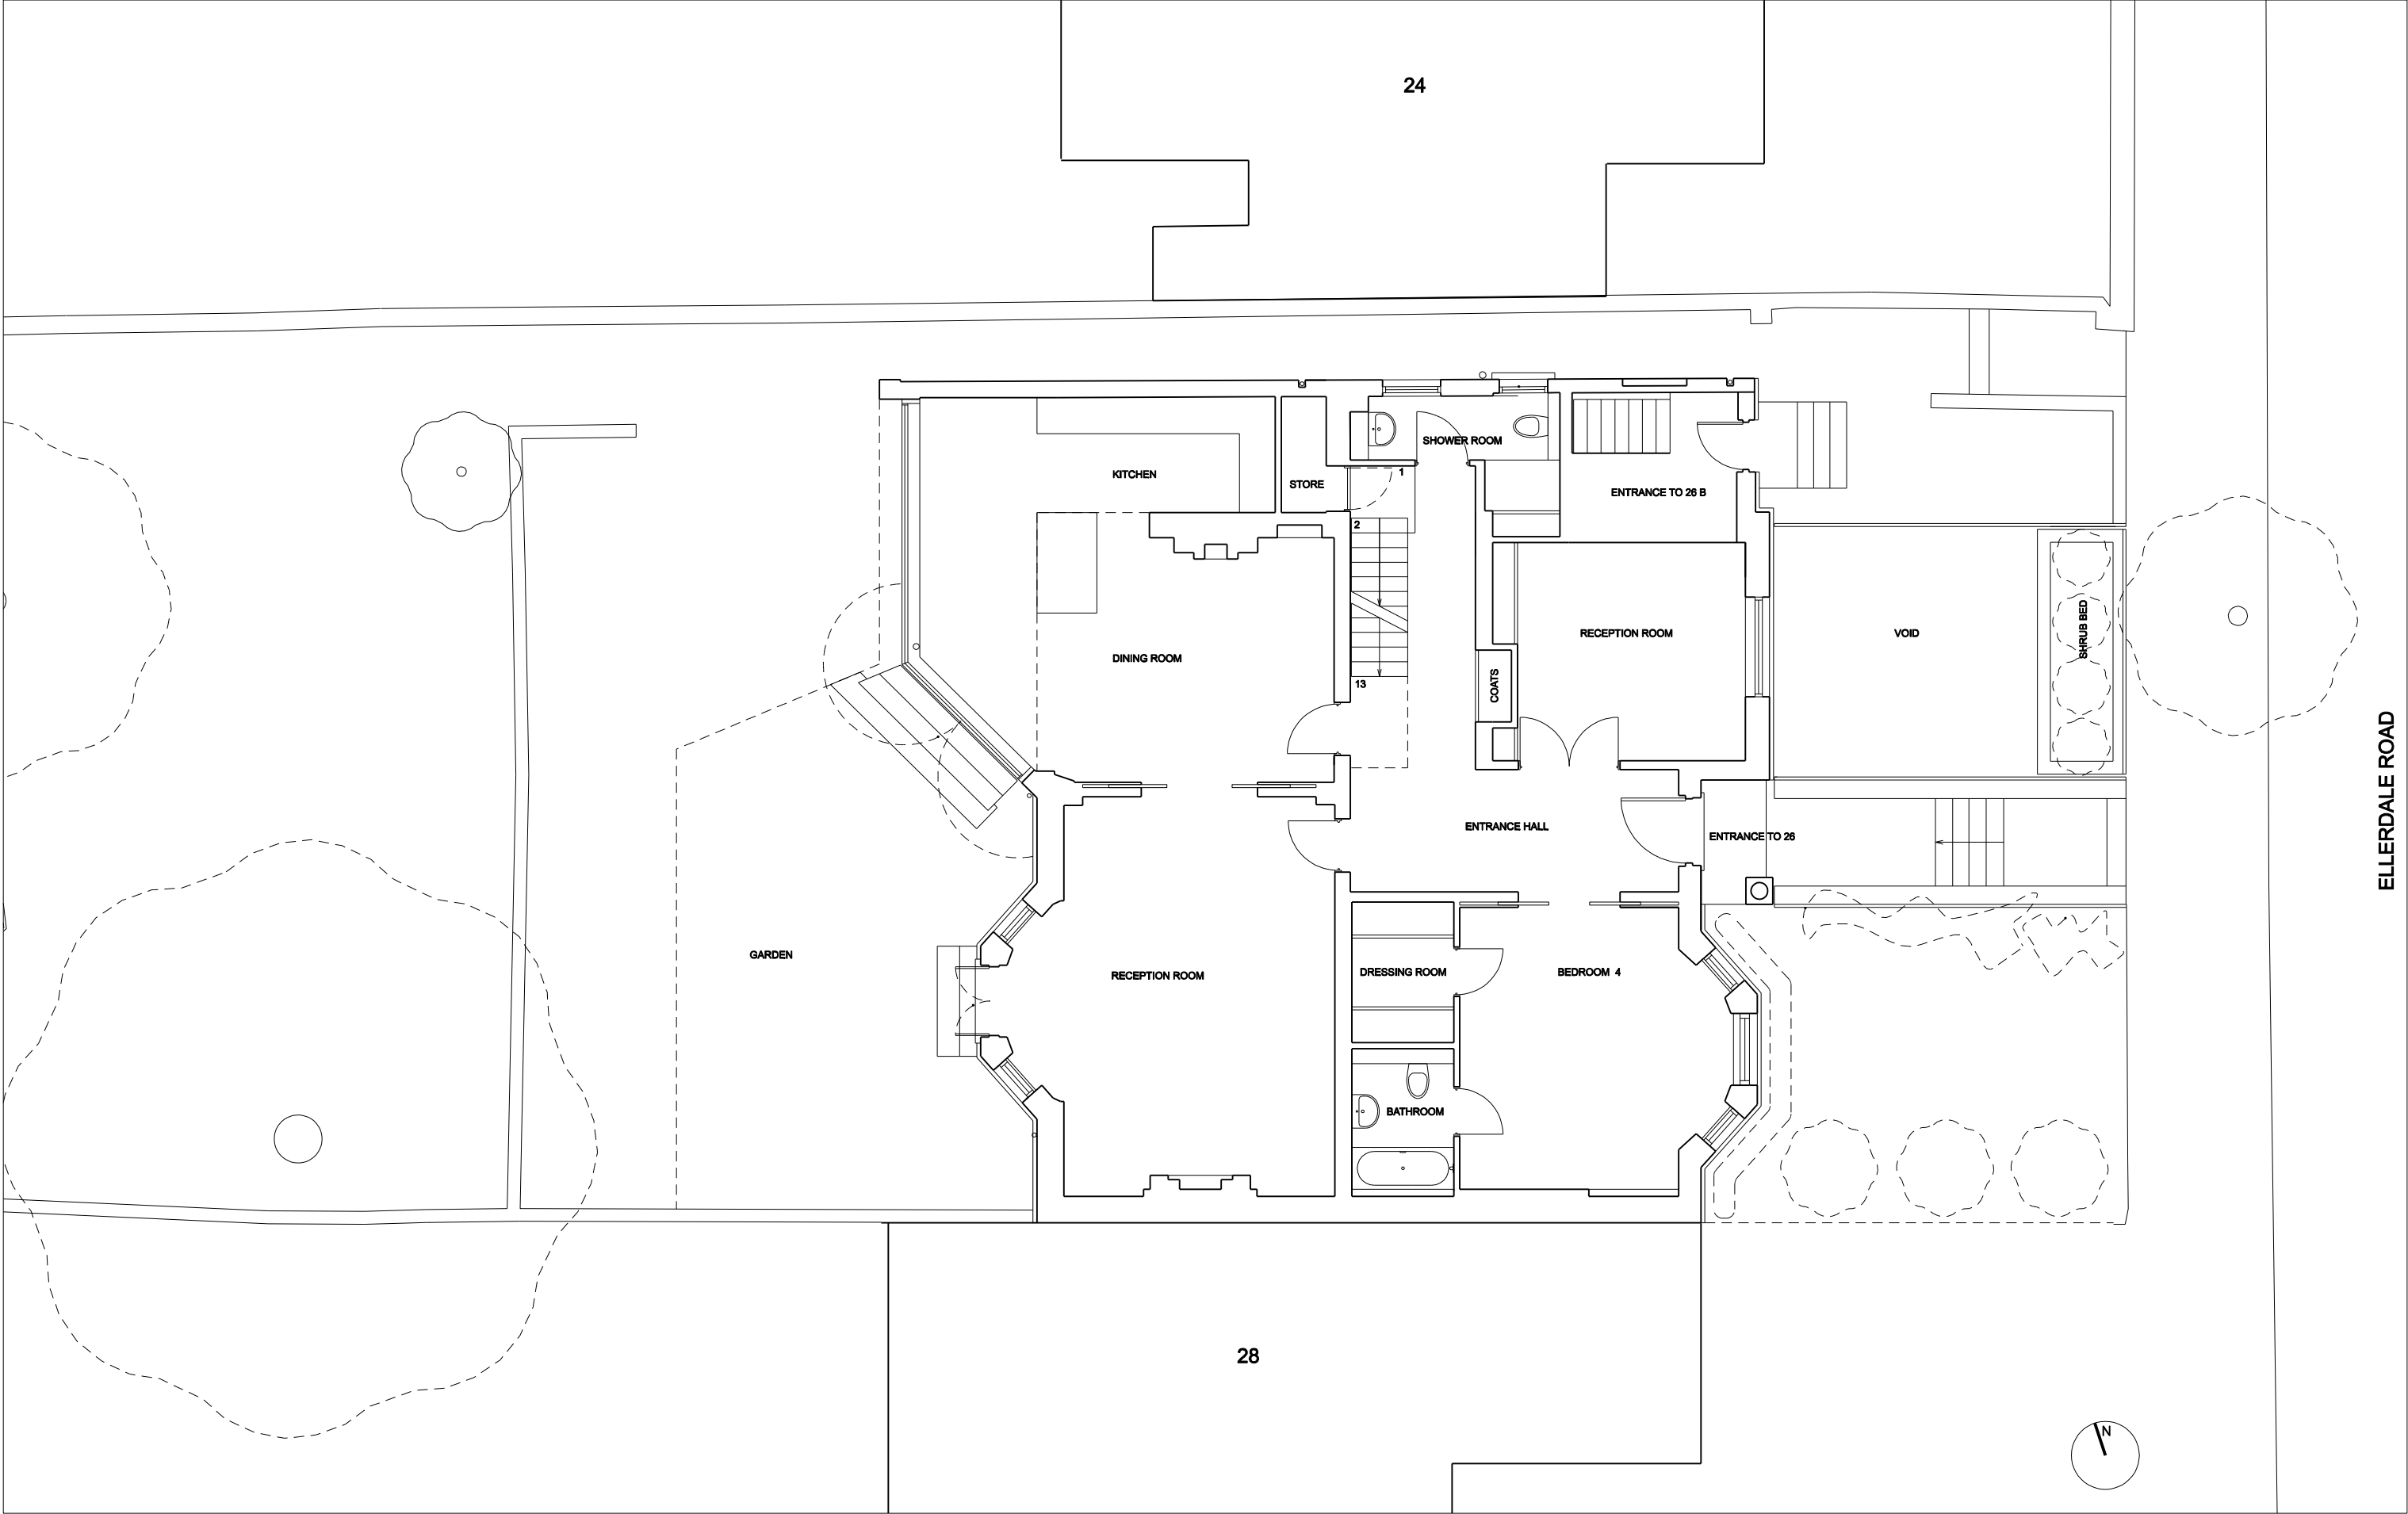

0.00 = 51.78 REFER TO SURVEY DRG No. 9488-01

THIS DRAWING IS THE COPYRIGHT OF PASTINA MATTHEWS ARCHITECTS

REV DATE DETAILS

PROJECT
26 ELLERDALE ROAD HAMPSTEAD
LONDON NW3 6BB

SCALE 1:100 @A3 / 1:50 @A1 DATE MAY'14 DR'N

PASTINA MATTHEWS ARCHITECTS
VIVANTE STUDIOS 15 RICHMOND ROAD HERTS EN5 1SA
TEL: 020 8441 1777 Email: info@pastinamattthews.co.uk

TITLE EXISTING GROUND FLOOR DRAWING 54 /EX /01 REV 14