




SECTION A-A

NO ACCESS TO ROOF AREA DURING SURVEY
DIAGRAMMATIC LAYOUT ONLY

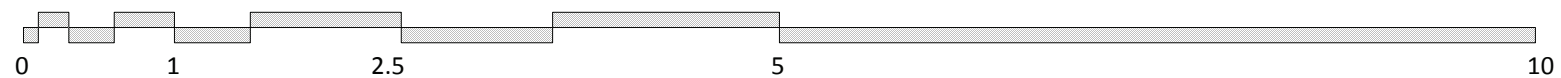

DRAWING TITLE	PROJECT	SCALE
Survey of Existing	59, BIRKENHEAD STREET	DATE
Section AA	LONDON WC	DWG No
		1 : 50 @ A1 April 2014 517 03
LANYON-HOGG ARCHITECTS Ltd. <i>Architecture + Interiors + Furniture</i>		
Tel 020 8882 1849	post@lanyon-hogg.com	www.lanyon-hogg.com
PLANNING DRAWING	ALL DIMENSIONS TO BE CHECKED ON SITE. ERRORS TO BE REPORTED TO THE ARCHITECT	